


NOTE: CHAINAGES SHOWN ARE ALONG S. P. OF ELM PARK RD

**WATER SERVICE INFORMATION**

ADDRESS	SIZE (mm) MATERIAL (STREET)	SIZE (mm) MATERIAL (PROP.)	SHORT & LONG MEASUREMENT	CORPORATION LOCATION	REMARKS
118 ELM PARK RD	-	20	2.1 E W HSE LINE		
119 ELM PARK RD	-	20	0.3 E W HSE LINE		
120 ELM PARK RD	-	20	3.4 E W HSE LINE		
121 ELM PARK RD	-	20	5.0 W E BLDG LINE		SERVICE BOX PREVIOUSLY RENEWED
122 ELM PARK RD	-	20	0.6 E W HSE LINE		
123 ELM PARK RD	-	20	1.8 E W HSE LINE		
124 ELM PARK RD	-	12	1.1 E W BLDG LINE #124		OPP S/C
125 ELM PARK RD	-	20	0.8 E WLL #124 ELM PARK		
126 ELM PARK RD	-	20	0.6 E W HSE LINE		
127 ELM PARK RD	-	20	4.6 E W HSE LINE		
128 ELM PARK RD	-	20	1.8 E W HSE LINE		
129 ELM PARK RD	-	20	5.5 E W HSE LINE		
130 ELM PARK RD	-	12	2.1 W E HSE LINE		PREVIOUSLY FROZEN RENEW TO PROPERTY
130 ELM PARK RD	-	12	6.1 E W HSE LINE		


NOTE: REPLACE ALL EXISTING LEAD SERVICES FROM THE PROPOSED WATERMAIN TO PROPERTY LINE. RECONNECT ALL OTHER SERVICES UNLESS NOTED. LOCATION OF WATER SERVICES SHOWN ON DRAWINGS ARE APPROXIMATE. THE CONTRACTOR SHALL FIELD LOCATE ALL WATER SERVICES PRIOR TO CONSTRUCTION.

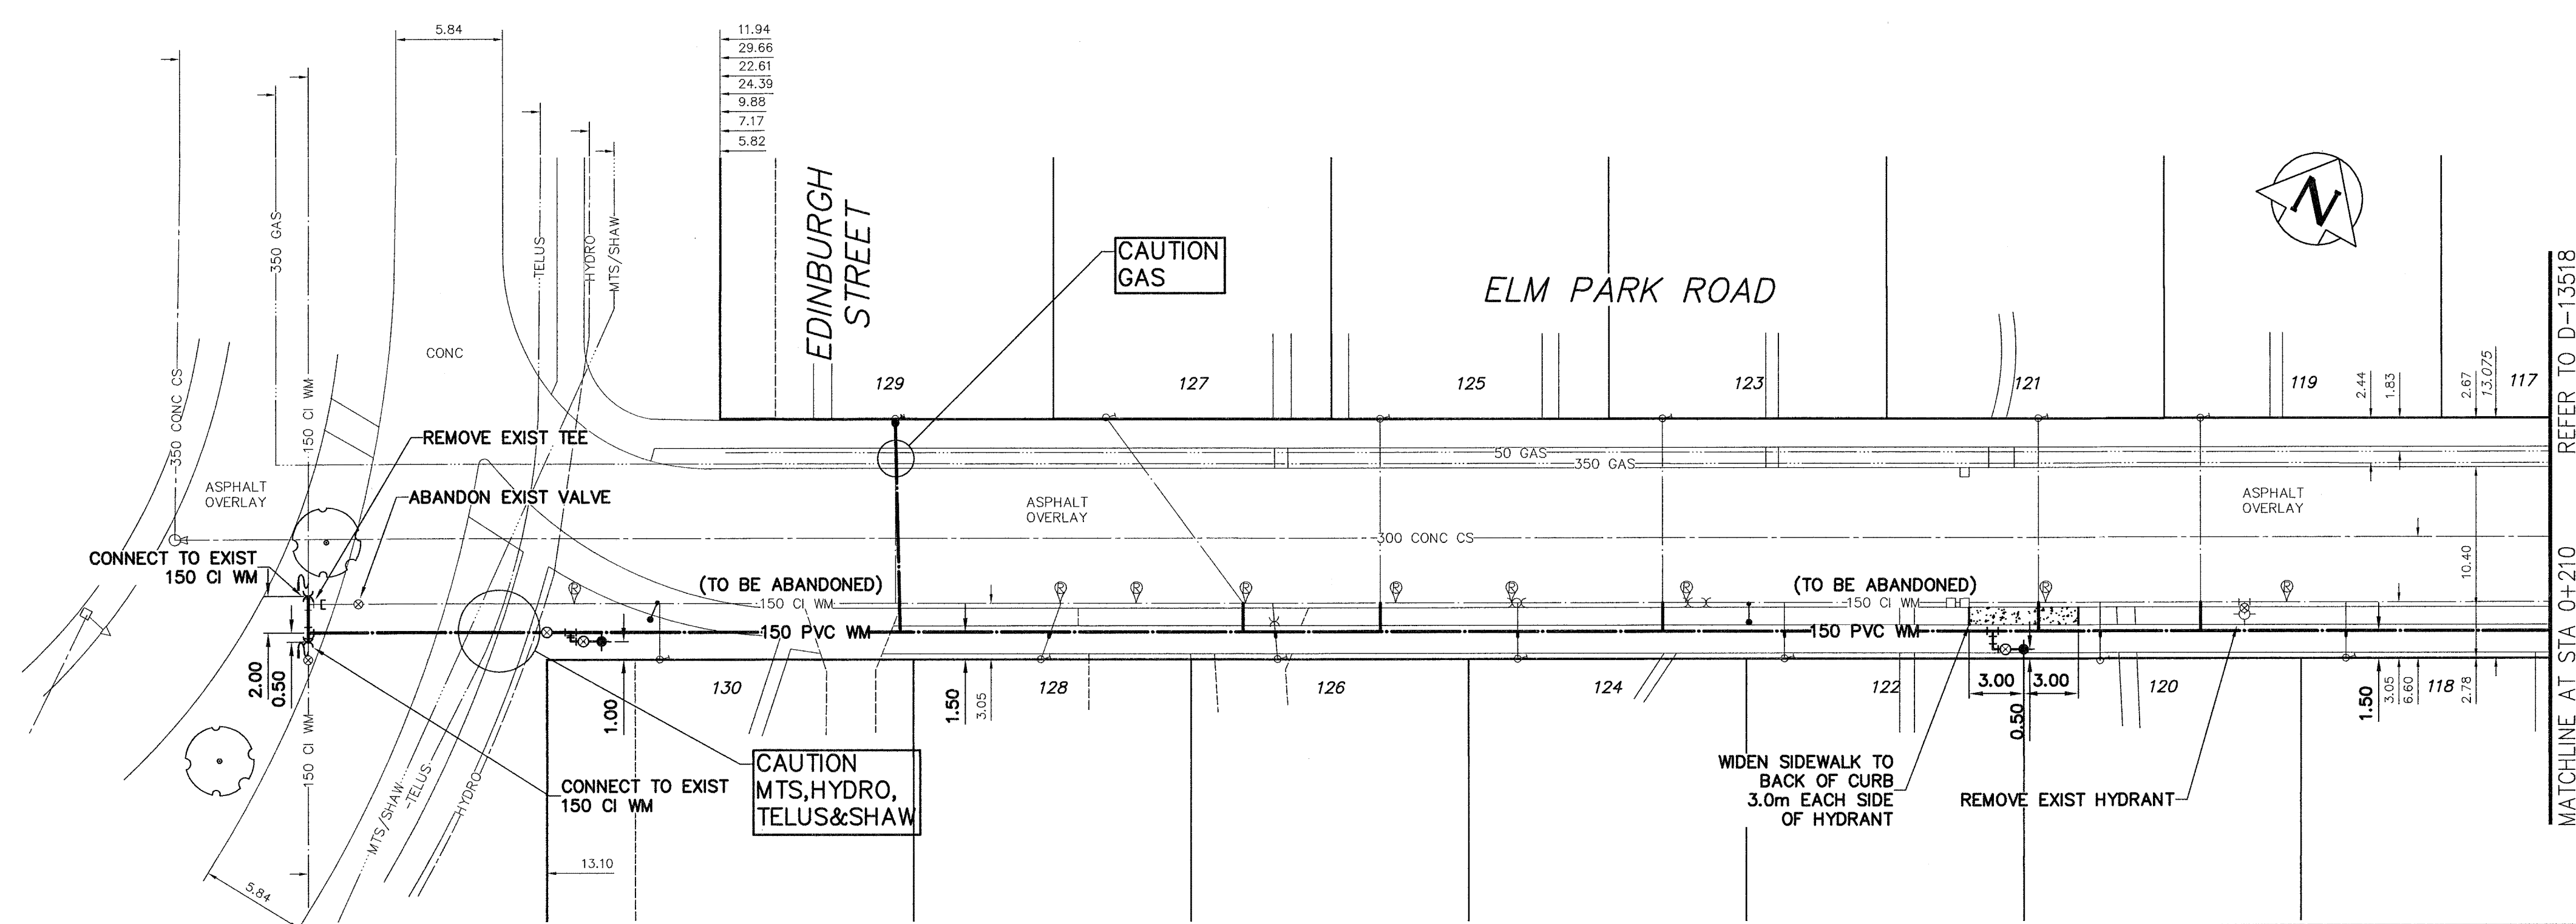

REFER TO D-13518  
MATCHLINE AT STA 0+210

**AECOM**  
Certificate of Authorization  
AECOM Canada Ltd.  
No. 4671 Date: 2014/03/19

ALL VALVES TO BE CLOCKWISE TO CLOSE (BLACK OPERATING NUT)

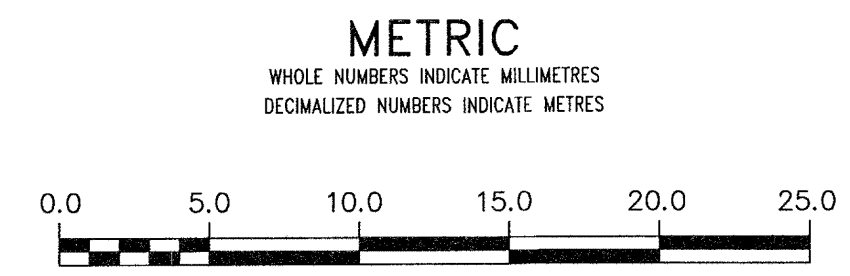

**WARNING**  
IF POWER EQUIPMENT OR EXPLOSIVES ARE TO BE USED FOR EXCAVATION ON THIS PROJECT THE CONTRACTOR MUST:  
1) NOTIFY THE GAS COMPANY OF THE PROPOSED LOCATION OF EXCAVATION.  
2) TAKE PRECAUTION TO AVOID DAMAGE TO GAS COMPANY INSTALLATIONS.  
SEE PROVINCIAL REGULATION 210/72 FOR DETAILS

**LOCATION APPROVED UNDERGROUND STRUCTURES**  
SHPV. U/G STRUCTURES COMMITTEE DATE  
NOTE:  
LOCATION OF UNDERGROUND STRUCTURES AS SHOWN ARE BASED ON THE BEST INFORMATION AVAILABLE BUT NO GUARANTEE IS GIVEN THAT ALL EXISTING UTILITIES ARE SHOWN OR THAT THE GIVEN LOCATIONS ARE EXACT. CONFIRMATION OF EXISTENCE AND EXACT LOCATION OF ALL SERVICES MUST BE OBTAINED FROM THE INDIVIDUAL UTILITIES BEFORE PROCEEDING WITH CONSTRUCTION.

B.M. 54-021  
ELEV. 230.874m  
82R543-S.W. Cor. Kingston Row & Killarney St., Tblt. on top of 0.05 m dia. x 2.4 m iron pipe, 1.4 m N. of S.L. Kingston Row & 11.6 m W. of E.L. Killarney St.

NO.	ISSUED FOR	DATE	BY
0	ISSUED FOR TENDER	14/03/25	GSK
A	ISSUED FOR REVIEW	14/03/19	GSK

**AECOM**

DESIGNED BY	GK	CHECKED BY	[Signature]
DRAWN BY	JP	APPROVED BY	[Signature]
SCALE:	HORIZONTAL 1:250	RELEASED FOR CONSTRUCTION	[Signature]
	VERTICAL 1:50		

ENGINEER'S SEAL  
PROVINCE OF MANITOBA  
K.W.  
FITCHETT  
REGISTERED PROFESSIONAL ENGINEER  
CONSULTANT DRAWING NUMBER  
C-1001

**THE CITY OF WINNIPEG**  
WATER AND WASTE DEPARTMENT  
ENGINEERING DIVISION  
2014 WATERMAIN RENEWALS  
CONTRACT 2  
ELM PARK ROAD  
EDINBURGH STREET TO  
110m EAST OF EDINBURGH STREET  
SHEET 2 OF 15  
CITY DRAWING NUMBER  
D-13517