

## WATER SERVICE INFORMATION

REVISIONS

SIZE (mm) SIZE (mm)

MATERIAL MATERIAL SHORT & LONG MEASUREMENT **ADDRESS** CORPORATION LOCATION REMARKS (STREET) (PROP.) 60 RIEL AV 1.8 W E HSE LINE 20 RESIDENTIAL CU 62 RIEL AV 20 1.7 E W HSE LINE RESIDENTIAL CU 20 65 RIEL AV 20 2.3 W E GARAGE LINE 1.7 E S/C RESIDENTIAL CU CU 69 RIEL AV 20 1.7 W E HSE LINE RESIDENTIAL CU

DATE

ALL VALVES TO BE CLOCKWISE TO CLOSE (BLACK OPERATING NUT)

Certificate of Authorization

AECOM Canada Ltd.
No. 4671 Date: 2014/03/19

METRIC

WHOLE NUMBERS INDICATE MILLIMETRES
DECIMALIZED NUMBERS INDICATE METRES

0.0 5.0 10.0 15.0 20.0 25.0

## LOCATION APPROVED UNDERGROUND STRUCTURES

**WARNING** 

IF POWER EQUIPMENT OR EXPLOSIVES

ARE TO BE USED FOR EXCAVATION ON THIS PROJECT THE CONTRACTOR MUST:

1) NOTIFY THE GAS COMPANY OF THE

TO GAS COMPANY INSTALLATIONS.

PROPOSED LOCATION OF EXCAVATION.

2) TAKE PRECAUTION TO AVOID DAMAGE

SEE PROVINCIAL REGULATION 210/72 FOR DETAILS

DATE

SUPV. U/G STRUCTURES
COMMITTEE

NOTE:

LOCATION OF UNDERGROUND STRUCTURES AS SHOWN ARE BASED ON THE BEST INFORMATION AVAILABLE BUT NO GUARANTEE IS GIVEN THAT ALL EXISTING UTILITIES ARE SHOWN OR THAT THE GIVEN LOCATIONS ARE EXACT. CONFIRMATION OF EXISTENCE AND EXACT LOCATION OF ALL SERVICES MUST BE OBTAINED FROM THE INDIVIDUAL UTILITIES BEFORE PROCEEDING WITH CONSTRUCTION.

## B.M. 63-020 ELEV. 232.016m 84R703 - N.W. Cor. St. Mary's Rd. & Riel Avs., Thit. on top of 0.05 m dia. x 2.4 m iron pipe, 0.6 m W. of W.L. of St. Mary's Rd. & 3.2 m S. of N.L. of Riel Avs. COSTRUCTION COMPLETION DATE:

DATE


| DESIGNED | BY | GK | CHECKED | BY | DRAWN | BY | JP | APPROVED | BY | SCALE: | SSUED FOR TENDER | 14/03/25 | GSK | HORIZONTAL | 1:250 | CONSTRUCTION | CON

DATE

PLOT DATE:

2014 03 20

87

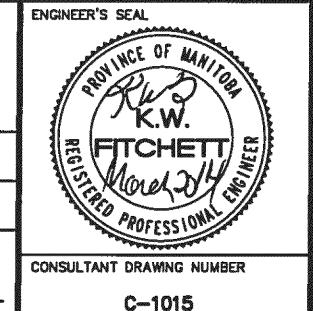



## THE CITY OF WINNIPEG

WATER AND WASTE DEPARTMENT ENGINEERING DIVISION

2014 WATERMAIN RENEWALS
CONTRACT 2

RIEL AVENUE

HYDRANT INSTALLATION BETWEEN DARWN STREET & ROBERTSON CRESCENT

SHEET 15 OF 15
CITY DRAWING NUMBER

D-13530

BID OPPORTUNITY: 270-2014 CONTRACT NUMBER: 2 FILE PATH: P:\60313969\900-Work\910-CAD\20-SHEETS\C FILE NAME: 60313969-SHT-00-Con2-C-1001\_C-1018