


WATER SERVICE INFORMATION					
ADDRESS	SIZE (mm) MATERIAL (STREET)	SIZE (mm) MATERIAL (PROP.)	SHORT & LONG MEASUREMENT	CORP. LOCATION	REMARKS
116 BLANCHE AVENUE	150 AC	UNKNOWN	UNKNOWN	UNKNOWN	-
112 BLANCHE AVENUE	150 AC	UNKNOWN	UNKNOWN	UNKNOWN	-
108 BLANCHE AVENUE	150 AC	20 COPPER	10.5 E/WHL	OPP S/C	-
104 BLANCHE AVENUE	150 AC	20 COPPER	14.5 EEL DONCASTER	2 W OF S/C	FURTHER CORP/TEE MEAS - 35 EEL DONCASTER
100 BLANCHE AVENUE	150 AC	20 COPPER	18 W/EHL	1 W OF S/C	FURTHER CORP/TEE MEAS - 89 EEL DONCASTER
RESIDENTIAL	150 AC	20 COPPER	37 EEL DONCASTER	1 W/ OF SC	FURTHER CORP/TEE MEAS - 108 EEL DONCASTER
RESIDENTIAL	150 AC	20 COPPER	11 E/WHL		
RESIDENTIAL	150 AC	20 COPPER	90 EEL DONCASTER		
RESIDENTIAL	150 AC	20 COPPER	22 W/EHL		
RESIDENTIAL	150 AC	20 COPPER	109 EEL DONCASTER		

LEAD SERVICES TO BE RENEWED TO R. ALL OTHERS TO BE RECONNECTED

NOTE: CHAINAGES SHOWN ARE ALONG S. R. OF BLANCHE AVE.

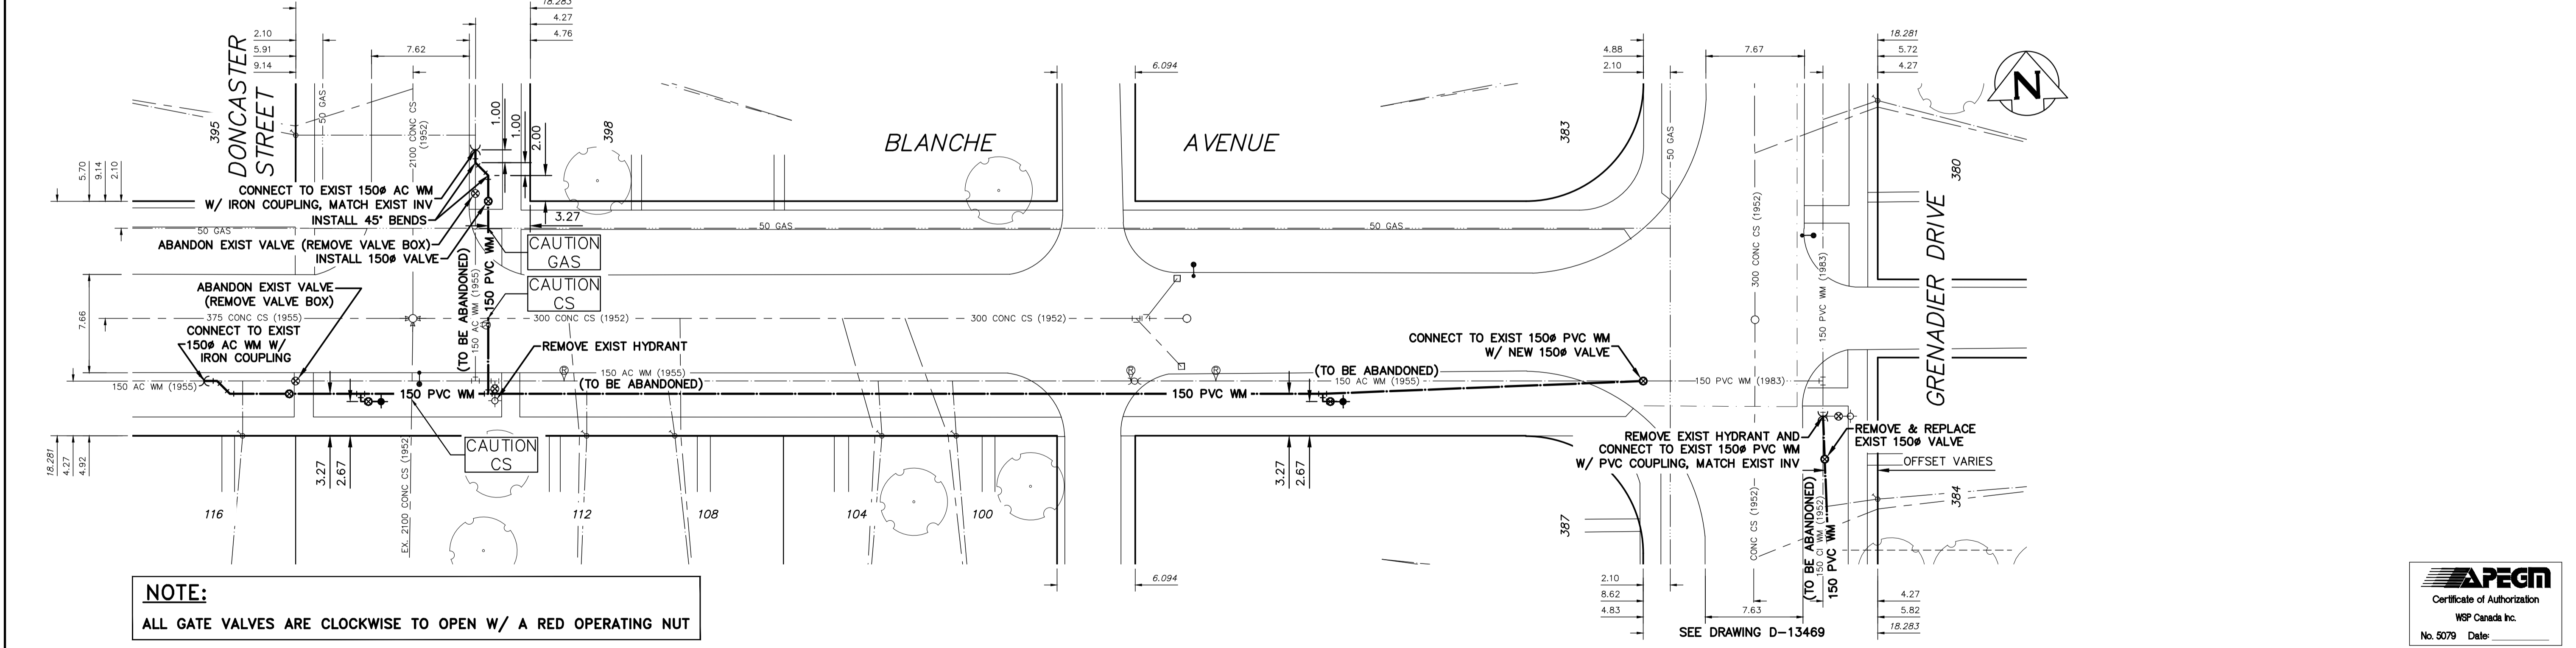

NOTE:  
ALL GATE VALVES ARE CLOCKWISE TO OPEN W/ A RED OPERATING NUT



**WARNING**

IF POWER EQUIPMENT OR EXPLOSIVES ARE TO BE USED FOR EXCAVATION ON THIS PROJECT THE CONTRACTOR MUST:

- NOTIFY THE GAS COMPANY OF THE PROPOSED LOCATION OF EXCAVATION.
- TAKE PRECAUTION TO AVOID DAMAGE TO GAS COMPANY INSTALLATIONS.

SEE PROVINCIAL REGULATION 210/72 FOR DETAILS

**METRIC**  
WHOLE NUMBERS INDICATE MILLIMETRES  
DECIMALIZED NUMBERS INDICATE METRES

**LOCATION APPROVED**  
UNDERGROUND STRUCTURES

SUPV. U/G STRUCTURES COMMITTEE DATE

NOTE:  
LOCATION OF UNDERGROUND STRUCTURES AS SHOWN ARE BASED ON THE BEST INFORMATION AVAILABLE BUT NO GUARANTEE IS GIVEN THAT ALL LOCATIONS ARE EXACT. CONFIRMATION OF EXISTENCE AND EXACT LOCATION OF ALL UTILITIES MUST BE OBTAINED FROM THE INDIVIDUAL UTILITIES BEFORE PROCEEDING WITH CONSTRUCTION.

B.M. ELEV.

CONSTRUCTION COMPLETION DATE: YYYY MM DD

NO.	REVISIONS	DATE	BY
2	BID OPPORTUNITY 293-2014	MARCH/14	P.R.
1	DESIGN REVIEW W & W	MARCH/14	P.R.

**WSP** 1600 BUFFALO PLACE WINNIPEG, MB, R3T 6B8 PHONE: 204-477-6650 FAX: 204-474-2864 WWW.WSPGROUP.COM

ENGINEER'S SEAL  
I. G. McKINNON  
REGISTERED PROFESSIONAL ENGINEER

DESIGNED BY	P.R.	CHECKED BY	S.M.
DRAWN BY	P.R.	APPROVED BY	I.McK.
SCALE:	RELEASED FOR CONSTRUCTION		
HORIZONTAL 1:250	S. COURNOYER, P. ENG		
VERTICAL 1:50	DATE 2014 03 21		

CONSULTANT DRAWING NUMBER 141-13425-00-03

**THE CITY OF WINNIPEG**  
WATER AND WASTE DEPARTMENT  
ENGINEERING DIVISION

2014 WATERMAIN RENEWALS  
BLANCHE AVENUE  
WL OF DONCASTER DRIVE TO THE WL OF GRENADIER DRIVE (E. LEG)

SHEET 1 OF 3  
CITY DRAWING NUMBER D-13467

FILE PATH: L:\Projects\2014\141-13425-00\03 DWGS\02 Working Dwg\04 Civil\141-13425-00\_Blanche\_Grenadier - DESIGN.dwg

CONTRACT NUMBER: 3

DATE: 2014 03 25

PLOT DATE: 2014 03 25

FILE NAME: 141-13425-00\_Blanche\_Grenadier - DESIGN.dwg