



WATER SERVICE INFORMATION					
ADDRESS	SIZE (mm) MATERIAL (STREET)	SIZE (mm) MATERIAL (PROP.)	SHORT & LONG MEASUREMENT	CORP. LOCATION	REMARKS
404 GRENADIER DRIVE RESIDENTIAL	150 CI	20 COPPER	7 N/SHL 810 SSL LANE	2 N OF S/C	TAPPED ON TURN OF W/M FURTHER CORP/TEE MEAS - 808 SSL LANE
403 GRENADIER DRIVE RESIDENTIAL	150 CI	20 COPPER	7 N/SHL 23 SSL GRENADIER	OPP S/C	-
400 GRENADIER DRIVE RESIDENTIAL	150 CI	20 COPPER	11.5 S/NHL 750 SSL LANE	OPP S/C	-
399 GRENADIER DRIVE RESIDENTIAL	150 CI	20 COPPER	3 N/SHL 735 SSL CORYDON	8 S OF S/C	CRLG 4 OUTSIDE S/C ON ST FURTHER CORP/TEE MEAS - 743 SSL CORYDON
396 GRENADIER DRIVE RESIDENTIAL	150 CI	20 COPPER	14 S/NHL 692 SSL CORYDON	OPP S/C	-
395 GRENADIER DRIVE RESIDENTIAL	150 CI	20 COPPER	8 E/WHL 681 SSL LANE	OPP S/C	8 S/SC
392 GRENADIER DRIVE RESIDENTIAL	150 CI	20 COPPER	8 S/SHL 634 SSL CORYDON	OPP S/C	OPP S/C
391 GRENADIER DRIVE RESIDENTIAL	150 CI	20 COPPER	19 S/NHL 607 SSL LANE	10 S OF S/C	FURTHER CORP/TEE MEAS - 617 SSL LANE
388 GRENADIER DRIVE RESIDENTIAL	150 CI	20 COPPER	13.5 S/NHL 582 SSL CORYDON	OPP S/C	OPP S/C
387 GRENADIER DRIVE RESIDENTIAL	150 CI	20 COPPER	3 N/SHL 556 SSL CORYDON	2 S OF S/C/	FURTHER CORP/TEE MEAS - 558 SSL CORYDON
384 GRENADIER DRIVE RESIDENTIAL	150 CI	20 COPPER	5 N/SHL 538 SSL CORYDON	2 S OF S/C	FURTHER CORP/TEE MEAS - 540 SSL CORYDON
383 GRENADIER DRIVE RESIDENTIAL	150 CI	UNKNOWN	UNKNOWN	UNKNOWN	-
380 GRENADIER DRIVE RESIDENTIAL	150 CI	UNKNOWN	UNKNOWN	UNKNOWN	-

NOTE: CHAINAGES SHOWN ARE ALONG S. P. OF GRENADIER DR.

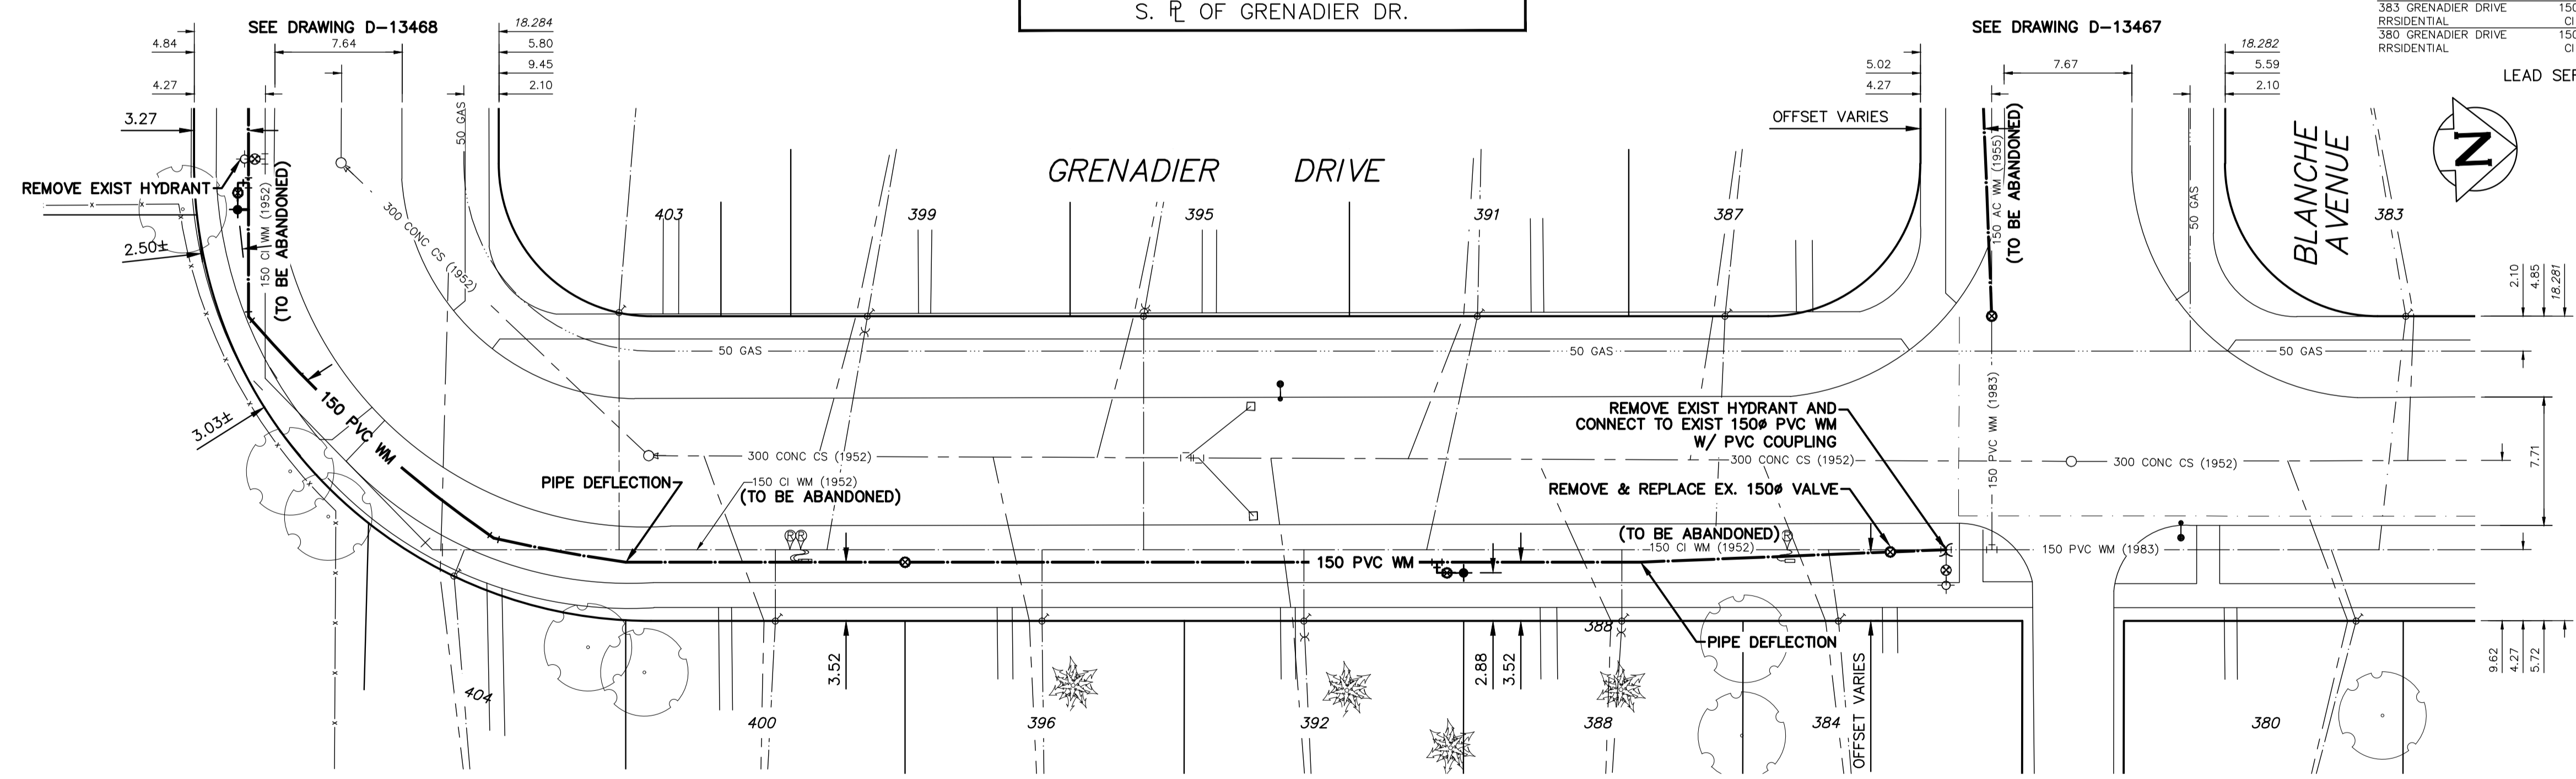

LEAD SERVICES TO BE RENEWED TO R. ALL OTHERS TO BE RECONNECTED

NOTE:
ALL GATE VALVES ARE CLOCKWISE TO OPEN W/ A RED OPERATING NUT

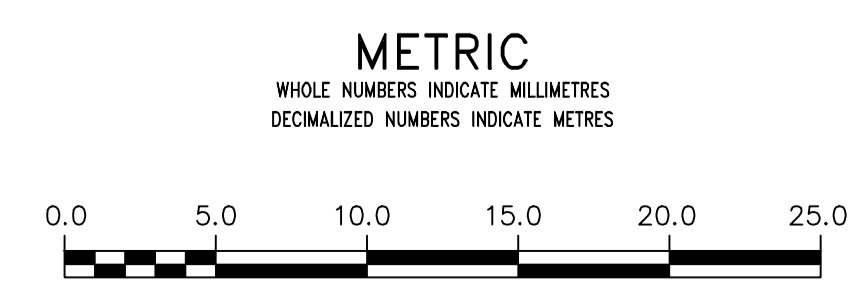

WARNING
IF POWER EQUIPMENT OR EXPLOSIVES ARE TO BE USED FOR EXCAVATION ON THIS PROJECT THE CONTRACTOR MUST:
1) NOTIFY THE GAS COMPANY OF THE PROPOSED LOCATION OF EXCAVATION.
2) TAKE PRECAUTION TO AVOID DAMAGE TO GAS COMPANY INSTALLATIONS.
SEE PROVINCIAL REGULATION 210/72 FOR DETAILS

LOCATION APPROVED UNDERGROUND STRUCTURES
SUPP. U/G STRUCTURES COMMITTEE DATE
NOTE:
LOCATION OF UNDERGROUND STRUCTURES AS SHOWN ARE BASED ON THE BEST INFORMATION AVAILABLE BUT NO GUARANTEE IS GIVEN THAT ALL EXISTING UTILITIES ARE SHOWN OR THAT THE GIVEN LOCATIONS ARE EXACT. CONFIRMATION OF EXISTENCE AND EXACT LOCATION OF ALL SERVICES MUST BE OBTAINED FROM THE INDIVIDUAL UTILITIES BEFORE PROCEEDING WITH CONSTRUCTION.

CONSTRUCTION COMPLETION DATE: YYYY MM DD			
B.M. ELEV.	NO.	REVISIONS	DATE
	2	BID OPPORTUNITY 293-2014	MARCH/14
	1	DESIGN REVIEW W & W	MARCH/14

WSP
1600 BUFFALO PLACE
WINNIPEG, MB, R3T 6B8
PHONE: 204-477-6650
FAX: 204-474-2864
WWW.WSPGROUP.COM

DESIGNED BY: P.R.	CHECKED BY: S.M.
DRAWN BY: P.R.	APPROVED BY: I.McK.
SCALE: HORIZONTAL 1:250 VERTICAL 1:50	RELEASED FOR CONSTRUCTION S. COURNOYER, P. ENG
DATE: 2014 03 25	DATE: 2014 03 21

ENGINEER'S SEAL
PROVINCE OF MANITOBA
REGISTERED PROFESSIONAL ENGINEER
I. G. McKINNON

THE CITY OF WINNIPEG
WATER AND WASTE DEPARTMENT
ENGINEERING DIVISION

2014 WATERMAIN RENEWALS
GRENADIER DRIVE (E. LEG)
280M EEL OF EDGELAND BOULEVARD TO THE SL OF BLANCHE AVENUE

SHEET 3 OF 3
CITY DRAWING NUMBER
D-13469

CONSULTANT DRAWING NUMBER
141-13425-00-05