

MILLWORK NOTES

1. STANDARDS
AWMAC PREMIUM GRADE MILL STANDARD LATEST EDITION
2. CONSTRUCTION
 - A) DRAWER SIDES, BACKS, AND BOTTOMS TO BE 1/2" BIRCH CLEAR FINISH
 - B) ALL EXTERIOR SURFACES (INCLUDING TOPS, GABLES, BOTH SIDES OF DRAWER AND DOOR FRONTS AND SELF EDGING, ETC.) TO BE FINISHED AS NOTED FOR SPECIFIC MILLWORK.
 - C) ALL SUPPORT BLOCKING WITHIN MILLWORK TO BE CONCEALED FROM VIEW.
 - D) ALL UNITS TO BE FIRMLY SCRIBED WITHIN PARTITIONS.
 - E) ALL CONSTRUCTION TO BE 3/4" PLYWOOD OR PARTICAL BOARD.
3. SHOP DRAWINGS
SHOP DRAWINGS TO BE DONE AND SENT TO DESIGNER FOR APPROVAL PRIOR TO CONSTRUCTION.
4. MILLWORK HARDWARE


- DRAWER SLIDES BLUM 56H TANDEM FULL EXTENSION SLIDE WITH BLUN MOTION
DEPTH TO MATCH CABINET SIZE
UNDER MOUNT
- CABINET DRAWER PEDESTAL LOCKS COLOR BRUSHED ALUM.
TO BE FLUSH MOUNTED
- GROMMET HAFELE 115.70.055 STAINLESS STEEL 280 MM LONG
- PENCIL TRAY PENCIL TRAY TO BE PROVIDED FOR ONE BOX DRAWER IN EACH PEDESTAL.
- FILE BARS SUSPENSION FRAME HARDWARE FOR LETTER SIZE FILES FOR EACH FILE DRAWER
- HINGES HETTICK CONCEALED HINGES, NO 790 NICKEL FINISH
170 DEGREES.
- TOUCH LATCH IVES 824
- PULLS RICHELIEU, MODEL: 21724224 FINISH 140 6"L, 1 11/32"D

- GLIDES FOR CABLE ENDS
GLIDES FOR CABLE ENDS
MFG: HAFELE
MODEL: 650.194.324
COLOR: BLACK

SUPPORT LEG & DISC BASE

- MFR: HAFELE
MODEL: 635.35.271 AND 635.35.200
SIZE: 4.5" DIA HEIGHT 27 1/2"
COLOR: SILVER/ALUMINUM rsl 9006

- CABLE MANAGEMENT TOUGH - LARGE HAFELE
MODEL: 829.19.301
SIZE: 34" LONG BLACK



END PANEL FOR ALL STACKS 1" MELAMINE WITH MATCHING 3MM PVC EDGES ATTACHED TO THE EXISTING STACKS

SEPARATE PRICE FOR END PANELS SEE FURNITURE PLAN FOR E.P. NOTATIONS. 29 END PANELS. SIZE AS PER THE FURNITURE PLAN CONTRACTOR TO CONFIRM MEASUREMENTS AFTER STACKS ARE INSTALLED.

SCREW FROM STEEL STACKS INTO END PANEL, INSURE SCREWS ARE INVISIBLE FROM FRONT FACE OF PANELS

SEE SHEET A-5 FOR END PANEL LOCATIONS. PLASTIC LAMINATE TOPS ARE NOTED ON A-3



MILLWORK PLAN
SCALE 1/4"=1'-0"

1	JAN 13, 2014	TENDER SET	M.G.
---	--------------	------------	------

NO.	DATE	DESCRIPTION	BY

DRAWN BY
PRINTING DATE



DRAWINGS & SPECIFICATIONS, AS INSTRUMENTS OF SERVICES ARE THE PROPERTY OF SYNERGY INTERIOR DESIGN INC. THE COPYRIGHT IN THEM BEING RESERVED TO THEM. NO REPRODUCTION MAY BE MADE WITHOUT THE PERMISSION OF SYNERGY INTERIOR DESIGN INC. ALL PRINTS TO BE RETURNED.
THE CONTRACTOR IS TO VERIFY DIMENSIONS & DATA NOTED HEREIN WITH CONDITIONS THE SITE & IS HELD RESPONSIBLE FOR REPORTING ANY DISCREPANCY TO THE DESIGNER FOR ADJUSTMENT.

SYNERGY INTERIOR DESIGN INC

13 Rosewarne. Avenue WINNIPEG, MB Canada R2M 0V8
204 233 9159
malvine@synergyinteriors.com

DATE OCTOBER 2013 SCALE 1/8"=1'-0" REVISIONS

DRAWN BY M.G. CHECKED BY

ST JAMES-ASSINIBOIA LIBRARY

1910 PORTAGE AVE. WINNIPEG
CITY OF WINNIPEG

AUTOCAD NUMBER

DWG. A-3