
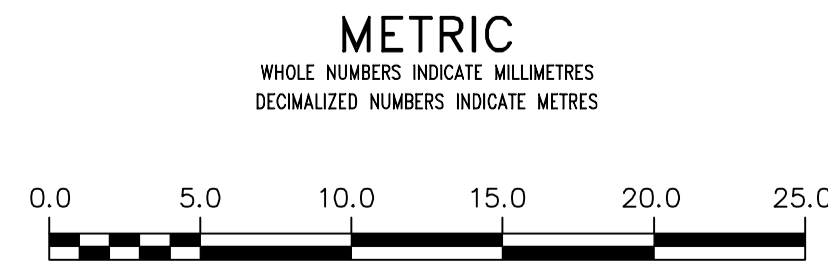


NOTE: CHAINAGES SHOWN ARE ALONG S. \varnothing OF CORYDON AVE.

ADDRESS	SIZE (mm) MATERIAL (STREET)	SIZE (mm) MATERIAL (PROP.)	SHORT & LONG MEASUREMENT	CORP. LOCATION	REMARKS
*1113 CORYDON AVE RESIDENTIAL	20 LEAD	20 COPPER	1.31 EWL BLDG	OPP S/C	RENEW SERVICE TO \varnothing
1114 CORYDON AVE COMMERCIAL	50 COPPER	50 COPPER	10.55 WWL WILTON	OPP S/C	RECONNECT SERVICE
1117 CORYDON AVE COMMERCIAL	25 COPPER	25 COPPER	2.06 WEL BLDG	OPP S/C	RECONNECT SERVICE
*1121 CORYDON AVE RESIDENTIAL	20 LEAD	20 COPPER	6.31 EWL BLDG	OPP S/C	RENEW SERVICE TO \varnothing
*1124 CORYDON AVE RESIDENTIAL	20 LEAD	20 COPPER	23.87 WWL WILTON	OPP S/C	RENEW SERVICE TO \varnothing
*1125 CORYDON AVE RESIDENTIAL	20 LEAD	20 COPPER	1.28 WEL HSE	OPP S/C	RENEW SERVICE TO \varnothing
*1126 CORYDON AVE RESIDENTIAL	20 LEAD	20 COPPER	34.19 WWL WILTON	OPP S/C	RENEW SERVICE TO \varnothing
*1127 CORYDON AVE RESIDENTIAL	20 LEAD	20 COPPER	2.09 WEL HSE	OPP S/C	RENEW SERVICE TO \varnothing
*1128 CORYDON AVE RESIDENTIAL	20 LEAD	20 COPPER	50.53 WWL WILTON	OPP S/C	RENEW SERVICE TO \varnothing
*1131 CORYDON AVE RESIDENTIAL	20 LEAD	20 COPPER	3.85 WEL HSE	OPP S/C	RENEW SERVICE TO \varnothing
*1132 CORYDON AVE RESIDENTIAL	20 LEAD	20 COPPER	48.09 WWL WILTON	OPP S/C	RENEW SERVICE TO \varnothing
*1133 CORYDON AVE RESIDENTIAL	20 LEAD	20 COPPER	0.35 WEL HSE	OPP S/C	RENEW SERVICE TO \varnothing
*1137 CORYDON AVE RESIDENTIAL	20 LEAD	20 COPPER	56.90 WWL WILTON	OPP S/C	RECONNECT SERVICE
*1138 CORYDON AVE RESIDENTIAL	20 LEAD	20 COPPER	2.99 WEL HSE	OPP S/C	RECONNECT SERVICE
*1139 CORYDON AVE RESIDENTIAL	20 LEAD	20 COPPER	61.08 WWL WILTON	OPP S/C	RENEW SERVICE TO \varnothing
*1140 CORYDON AVE RESIDENTIAL	20 LEAD	20 COPPER	1.74 WEL HSE	OPP S/C	RECONNECT SERVICE
*1141 CORYDON AVE RESIDENTIAL	20 LEAD	20 COPPER	70.53 WWL WILTON	OPP S/C	RECONNECT SERVICE
*1142 CORYDON AVE RESIDENTIAL	20 LEAD	20 COPPER	1.85 WEL HSE	OPP S/C	RECONNECT SERVICE
*1143 CORYDON AVE RESIDENTIAL	20 LEAD	20 COPPER	71.76 WWL WILTON	OPP S/C	RENEW SERVICE TO \varnothing
*1144 CORYDON AVE RESIDENTIAL	20 LEAD	20 COPPER	84.78 WWL WILTON	0.7 W OF S/C	RENEW SERVICE TO \varnothing
*1145 CORYDON AVE RESIDENTIAL	20 LEAD	20 COPPER	3.59 WEL HSE	0.7 W OF S/C	RECONNECT SERVICE
*1146 CORYDON AVE RESIDENTIAL	20 LEAD	20 COPPER	86.48 WWL WILTON	0.7 W OF S/C	RECONNECT SERVICE
*1147 CORYDON AVE RESIDENTIAL	20 LEAD	20 COPPER	1.74 WEL HSE	OPP S/C	RENEW SERVICE TO \varnothing
*1148 CORYDON AVE RESIDENTIAL	20 LEAD	20 COPPER	95.33 WWL WILTON	OPP S/C	RECONNECT SERVICE
*1149 CORYDON AVE RESIDENTIAL	20 LEAD	20 COPPER	2.31 WEL HSE	OPP S/C	RECONNECT SERVICE
*1150 CORYDON AVE RESIDENTIAL	20 LEAD	20 COPPER	52.98 EEL ROCKWOOD	OPP S/C	RECONNECT SERVICE

*SERVICES TO BE RENEWED TO \varnothing . ALL OTHERS TO BE RECONNECTED

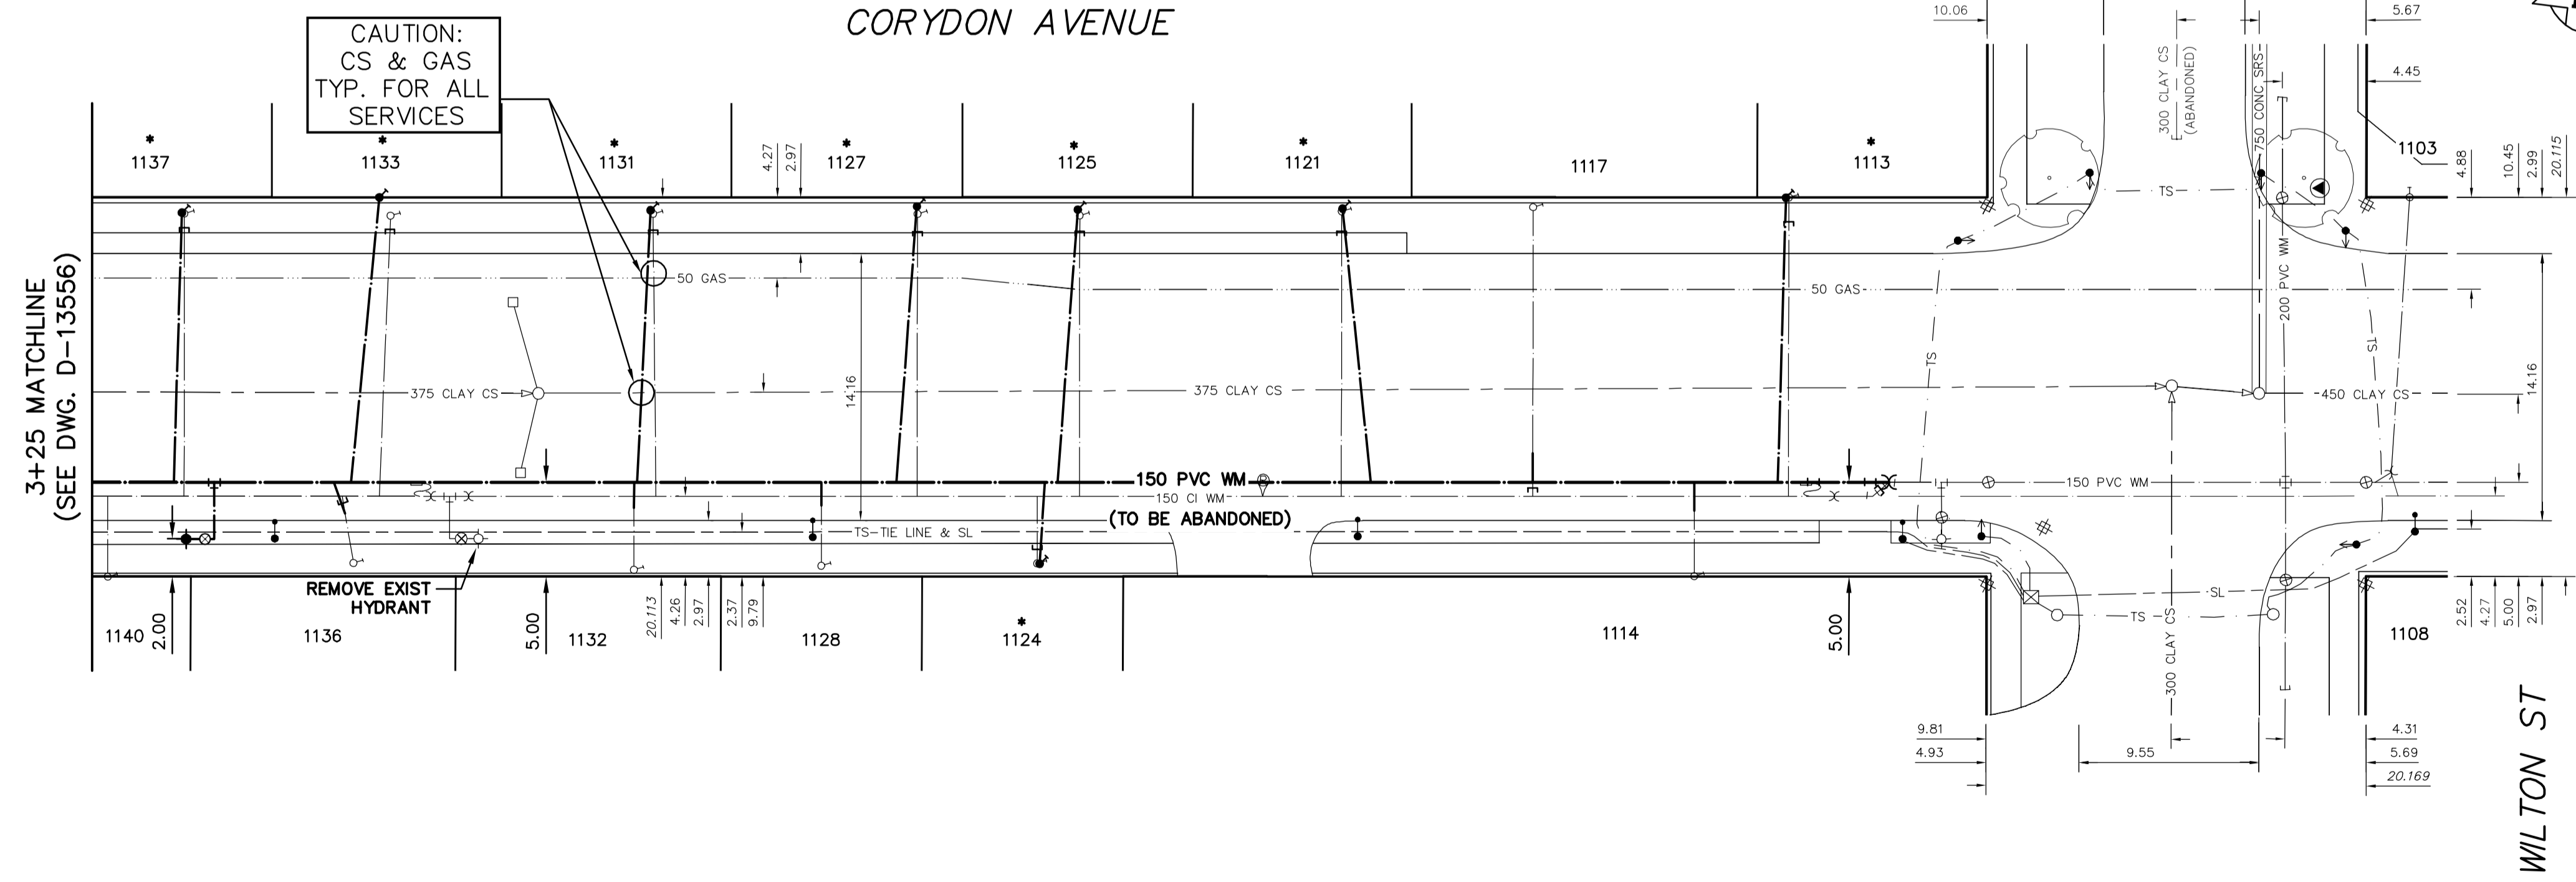

WARNING

IF POWER EQUIPMENT OR EXPLOSIVES ARE TO BE USED FOR EXCAVATION ON THIS PROJECT THE CONTRACTOR MUST:

- NOTIFY THE GAS COMPANY OF THE PROPOSED LOCATION OF EXCAVATION.
- TAKE PRECAUTION TO AVOID DAMAGE TO GAS COMPANY INSTALLATIONS.

SEE PROVINCIAL REGULATION 210/72 FOR DETAILS

LOCATION APPROVED UNDERGROUND STRUCTURES

SUPV. U/G STRUCTURES COMMITTEE _____ DATE _____

NOTE:
LOCATION OF UNDERGROUND STRUCTURES AS SHOWN ARE BASED ON THE BEST INFORMATION AVAILABLE BUT NO GUARANTEE IS GIVEN THAT ALL EXISTING UTILITIES ARE SHOWN OR THAT THE GIVEN LOCATIONS ARE EXACT. CONFIRMATION OF EXISTENCE AND EXACT LOCATION OF ALL SERVICES MUST BE OBTAINED FROM THE INDIVIDUAL UTILITIES BEFORE PROCEEDING WITH CONSTRUCTION.

B.M. ELEV. _____

CONSTRUCTION COMPLETION DATE: YYYY MM DD _____

NO.	REVISIONS	DATE	BY

DESIGNED BY: TS

CHECKED BY: SC

DRAWN BY: RS/MA

APPROVED BY: KZ

SCALE:
HORIZONTAL 1:250
VERTICAL 1:50

DATE: 2014 04 10

RELEASED FOR CONSTRUCTION

DATE: _____

ENGINEER'S SEAL

ORIGINAL SIGNED BY S.R.J. COURNOYER 14-04-10

CONSULTANT DRAWING NUMBER _____

THE CITY OF WINNIPEG

WATER AND WASTE DEPARTMENT
ENGINEERING DIVISION

2014 WATER RENEWALS

CORYDON AVENUE
50 E OF ROCKWOOD STREET TO WILTON STREET

SHEET 4 OF 15

CITY DRAWING NUMBER

D-13557

ENGINEER'S SEAL

ORIGINAL SIGNED BY S.R.J. COURNOYER 14-04-10

CONSULTANT DRAWING NUMBER _____