



WATER SERVICE INFORMATION

ADDRESS	SIZE (mm) MATERIAL (STREET)	SIZE (mm) MATERIAL (PROP.)	SHORT & LONG MEASUREMENT	CORP. LOCATION	REMARKS
684 MULVEY AVE	20	20	1.6 EWL HSE	0.9 W OF S/C	RECONNECT SERV.
RESIDENTIAL	CU	CU	5.30 WWL COCKBURN ST		RENEW SERV. TO R
685 MULVEY AVE	16	12	0.3 WWL HSE		RECONNECT SERV.
RESIDENTIAL	LEAD	LEAD	9.87 WWL COCKBURN ST	0.4 E OF S/C	RECONNECT SERV. TO R
686 MULVEY AVE	20	20	0.9 EWL HSE		RECONNECT SERV.
RESIDENTIAL	CU	CU	7.90 WWL COCKBURN ST	1.5 E OF S/C	RECONNECT SERV. TO R
687 MULVEY AVE	16	12	0.7 EEL HSE		RENEW SERV. TO R
RESIDENTIAL	LEAD	LEAD	10.13 WWL COCKBURN ST	0.7 E OF S/C	RECONNECT SERV. TO R
688 MULVEY AVE	12	12	2.3 WEL HSE		RENEW SERV. TO R
RESIDENTIAL	LEAD	LEAD	18.80 WWL COCKBURN ST	0.3 W OF S/C	RECONNECT SERV. TO R
689 MULVEY AVE	16	12	2.3 WWL HSE		RENEW SERV. TO R
RESIDENTIAL	LEAD	LEAD	30.52 WWL COCKBURN ST	OPP OF S/C	RECONNECT SERV. TO R
690 MULVEY AVE	12	20	OPP WL HSE		RENEW SERV. TO R
RESIDENTIAL	LEAD	CU	30.52 WWL COCKBURN ST	OPP OF S/C	RECONNECT SERV. TO R
691 MULVEY AVE	16	12	OPP EL HSE		RENEW SERV. TO R
RESIDENTIAL	LEAD	LEAD	30.61 WWL COCKBURN ST	0.2 E OF S/C	RECONNECT SERV. TO R
692 MULVEY AVE	16	12	0.7 EEL HSE		RENEW SERV. TO R
RESIDENTIAL	LEAD	LEAD	30.86 WWL COCKBURN ST	0.3 E OF S/C	RECONNECT SERV. TO R
693 MULVEY AVE	20	12	2.1 EWL HSE		RECONNECT SERV.
RESIDENTIAL	CU	LEAD	47.19 WWL COCKBURN ST	0.8 W OF S/C	RECONNECT SERV. TO R
694 MULVEY AVE	20	20	OPP EL HSE		RECONNECT SERV.
RESIDENTIAL	CU	CU	40.09 WWL COCKBURN ST	OPP OF S/C	RECONNECT SERV. TO R
695 MULVEY AVE	20	20	1.7 EWL HSE		RECONNECT SERV.
RESIDENTIAL	CU	CU	58.85 WWL COCKBURN ST	0.2 W OF S/C	RECONNECT SERV. TO R
696 MULVEY AVE	20	20	0.4 EWL HSE		RECONNECT SERV.
RESIDENTIAL	CU	CU	52.63 WWL COCKBURN ST	2.2 E OF S/C	RECONNECT SERV. TO R
697 MULVEY AVE	20	20	OPP EL HSE		RECONNECT SERV.
RESIDENTIAL	CU	CU	61.24 WWL COCKBURN ST	3.2 E OF S/C	RECONNECT SERV. TO R
698 MULVEY AVE	20	20	1.7 EEL HSE		RECONNECT SERV.
RESIDENTIAL	CU	CU	53.56 WWL COCKBURN ST	3.0 E OF S/C	RECONNECT SERV. TO R
702 MULVEY AVE	12	20	1.8 EWL HSE		RENEW SERV. TO R
RESIDENTIAL	LEAD	CU	65.99 WWL COCKBURN ST	0.6 W OF S/C	RECONNECT SERV. TO R
706 MULVEY AVE	20	12	1.4 WEL HSE		RENEW SERV. TO R
RESIDENTIAL	CU	LEAD	72.19 WWL COCKBURN ST	1.8 E OF S/C	RECONNECT SERV. TO R


*SERVICES TO BE RENEWED TO R. ALL OTHERS TO BE RECONNECTED

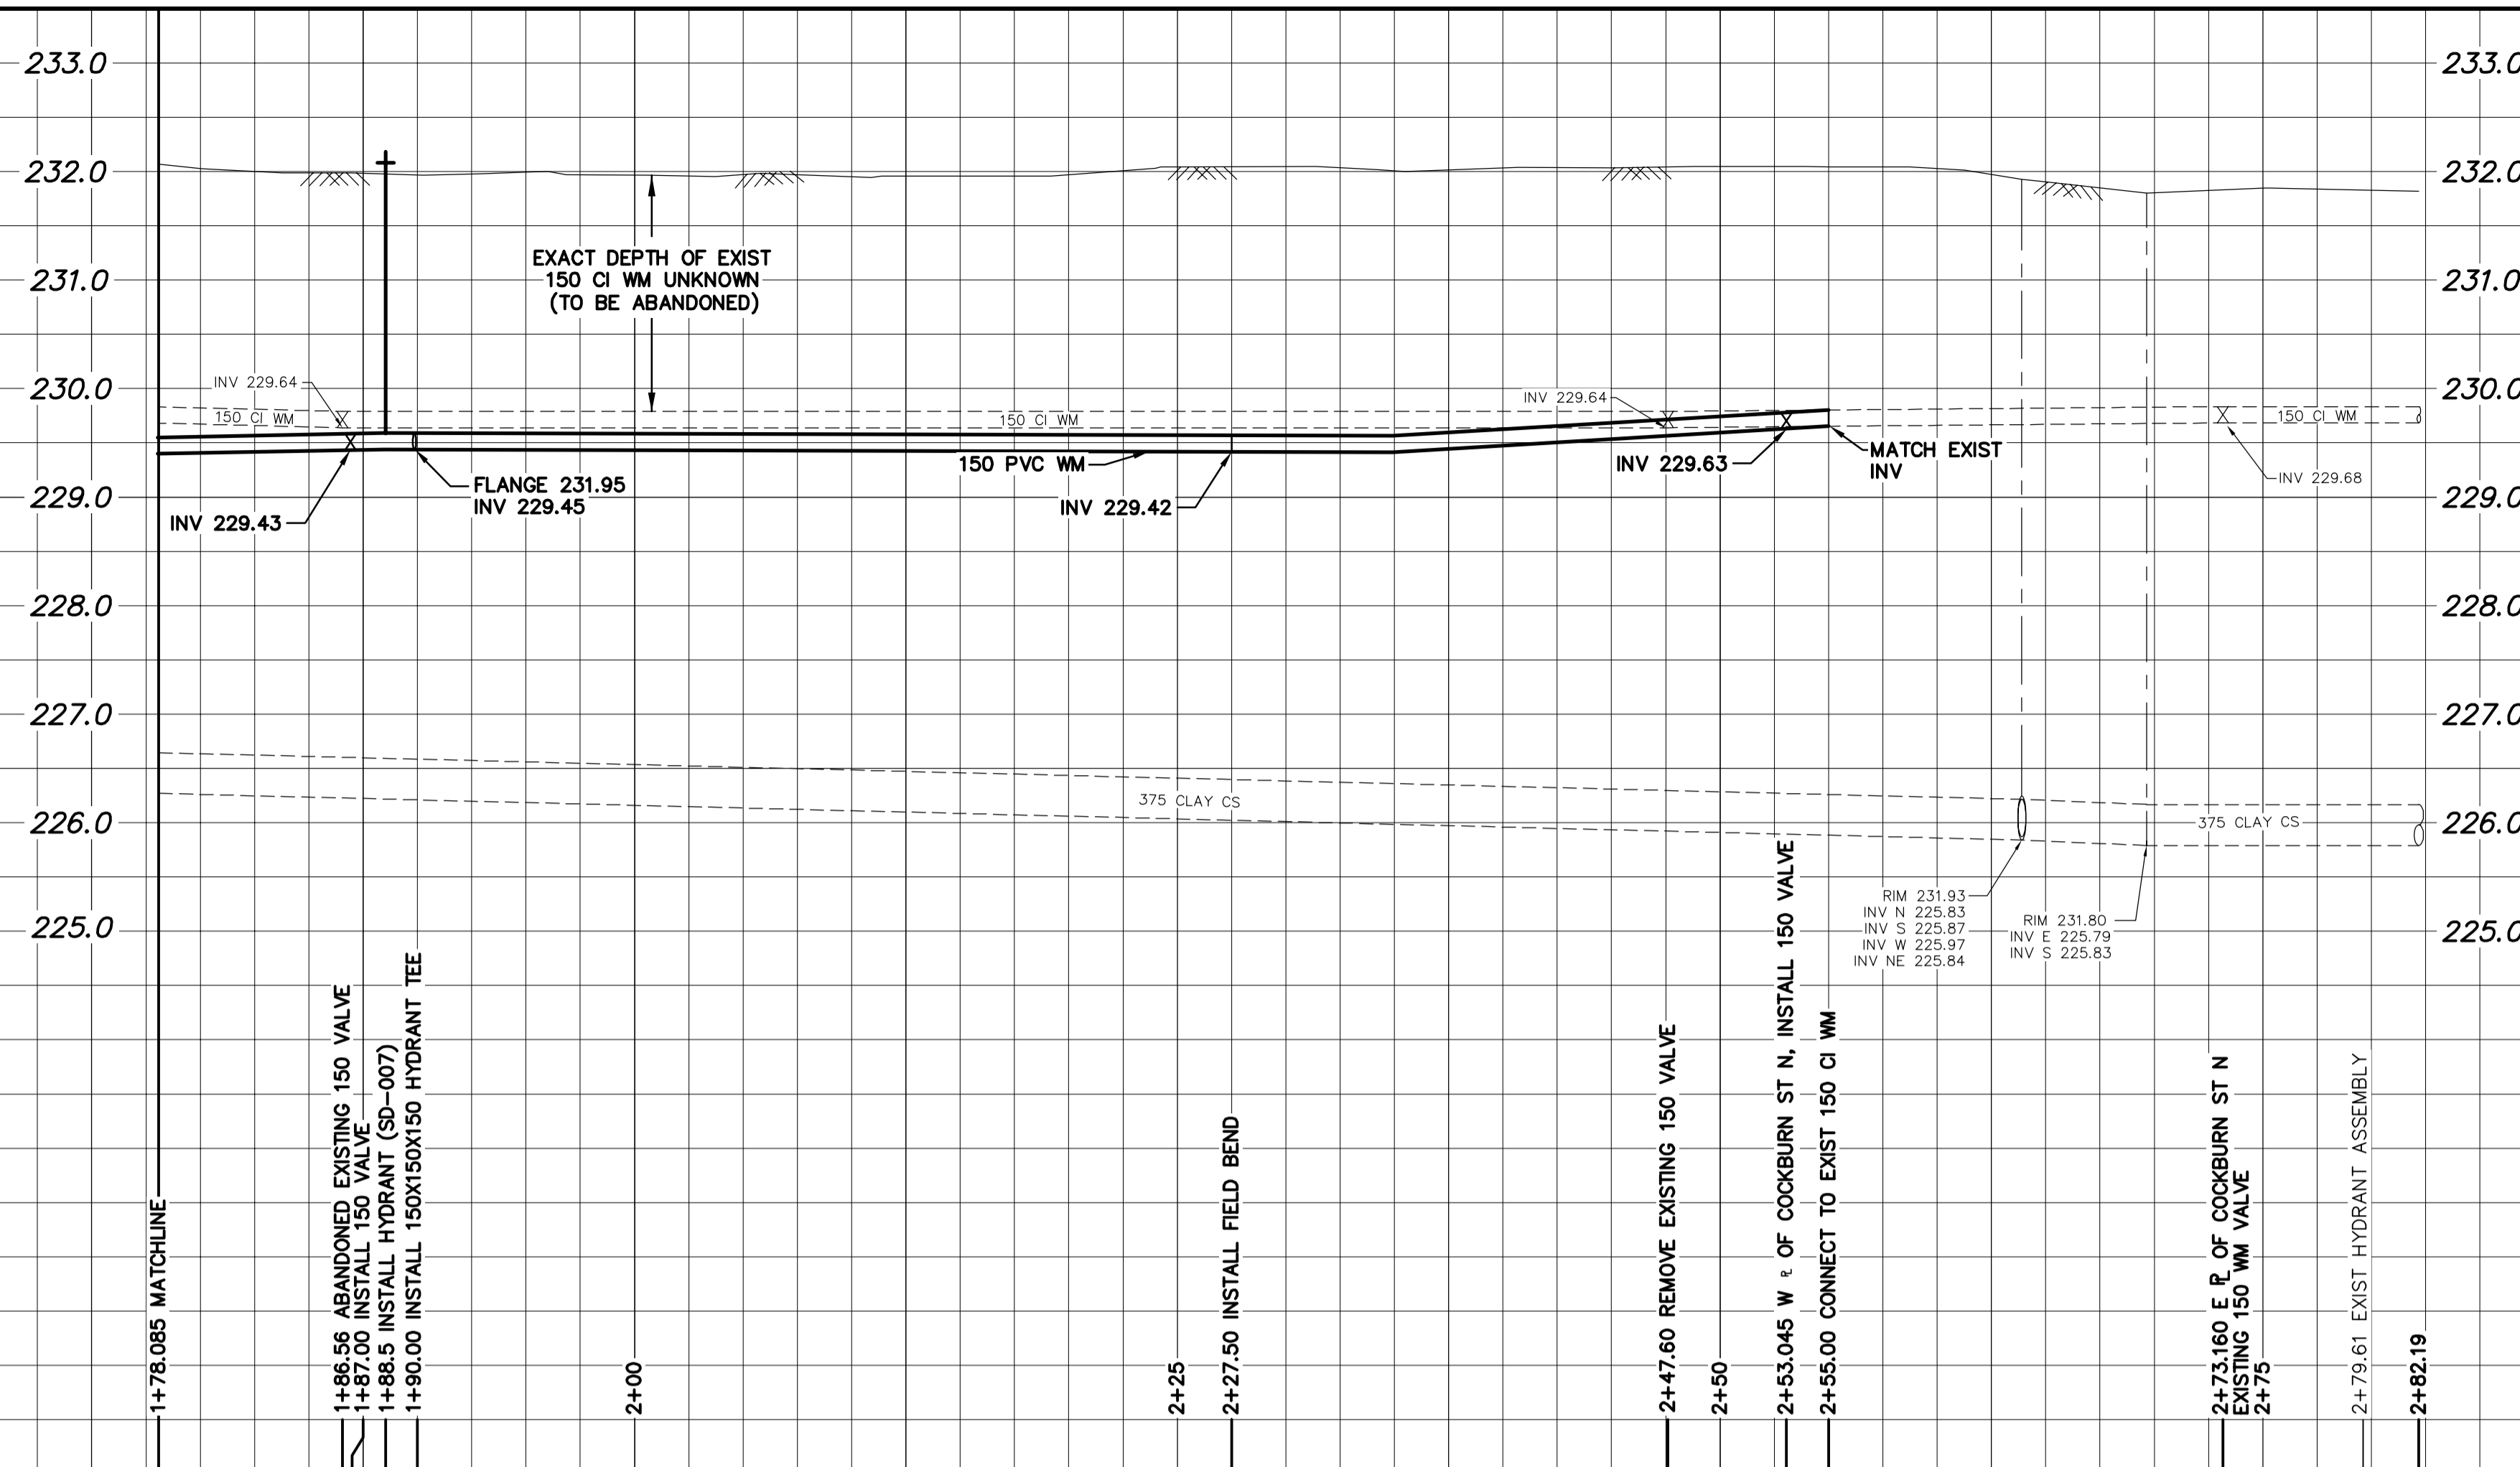

NOTE: CHAINAGES SHOWN ARE ALONG N. R. OF MULVEY AVE.

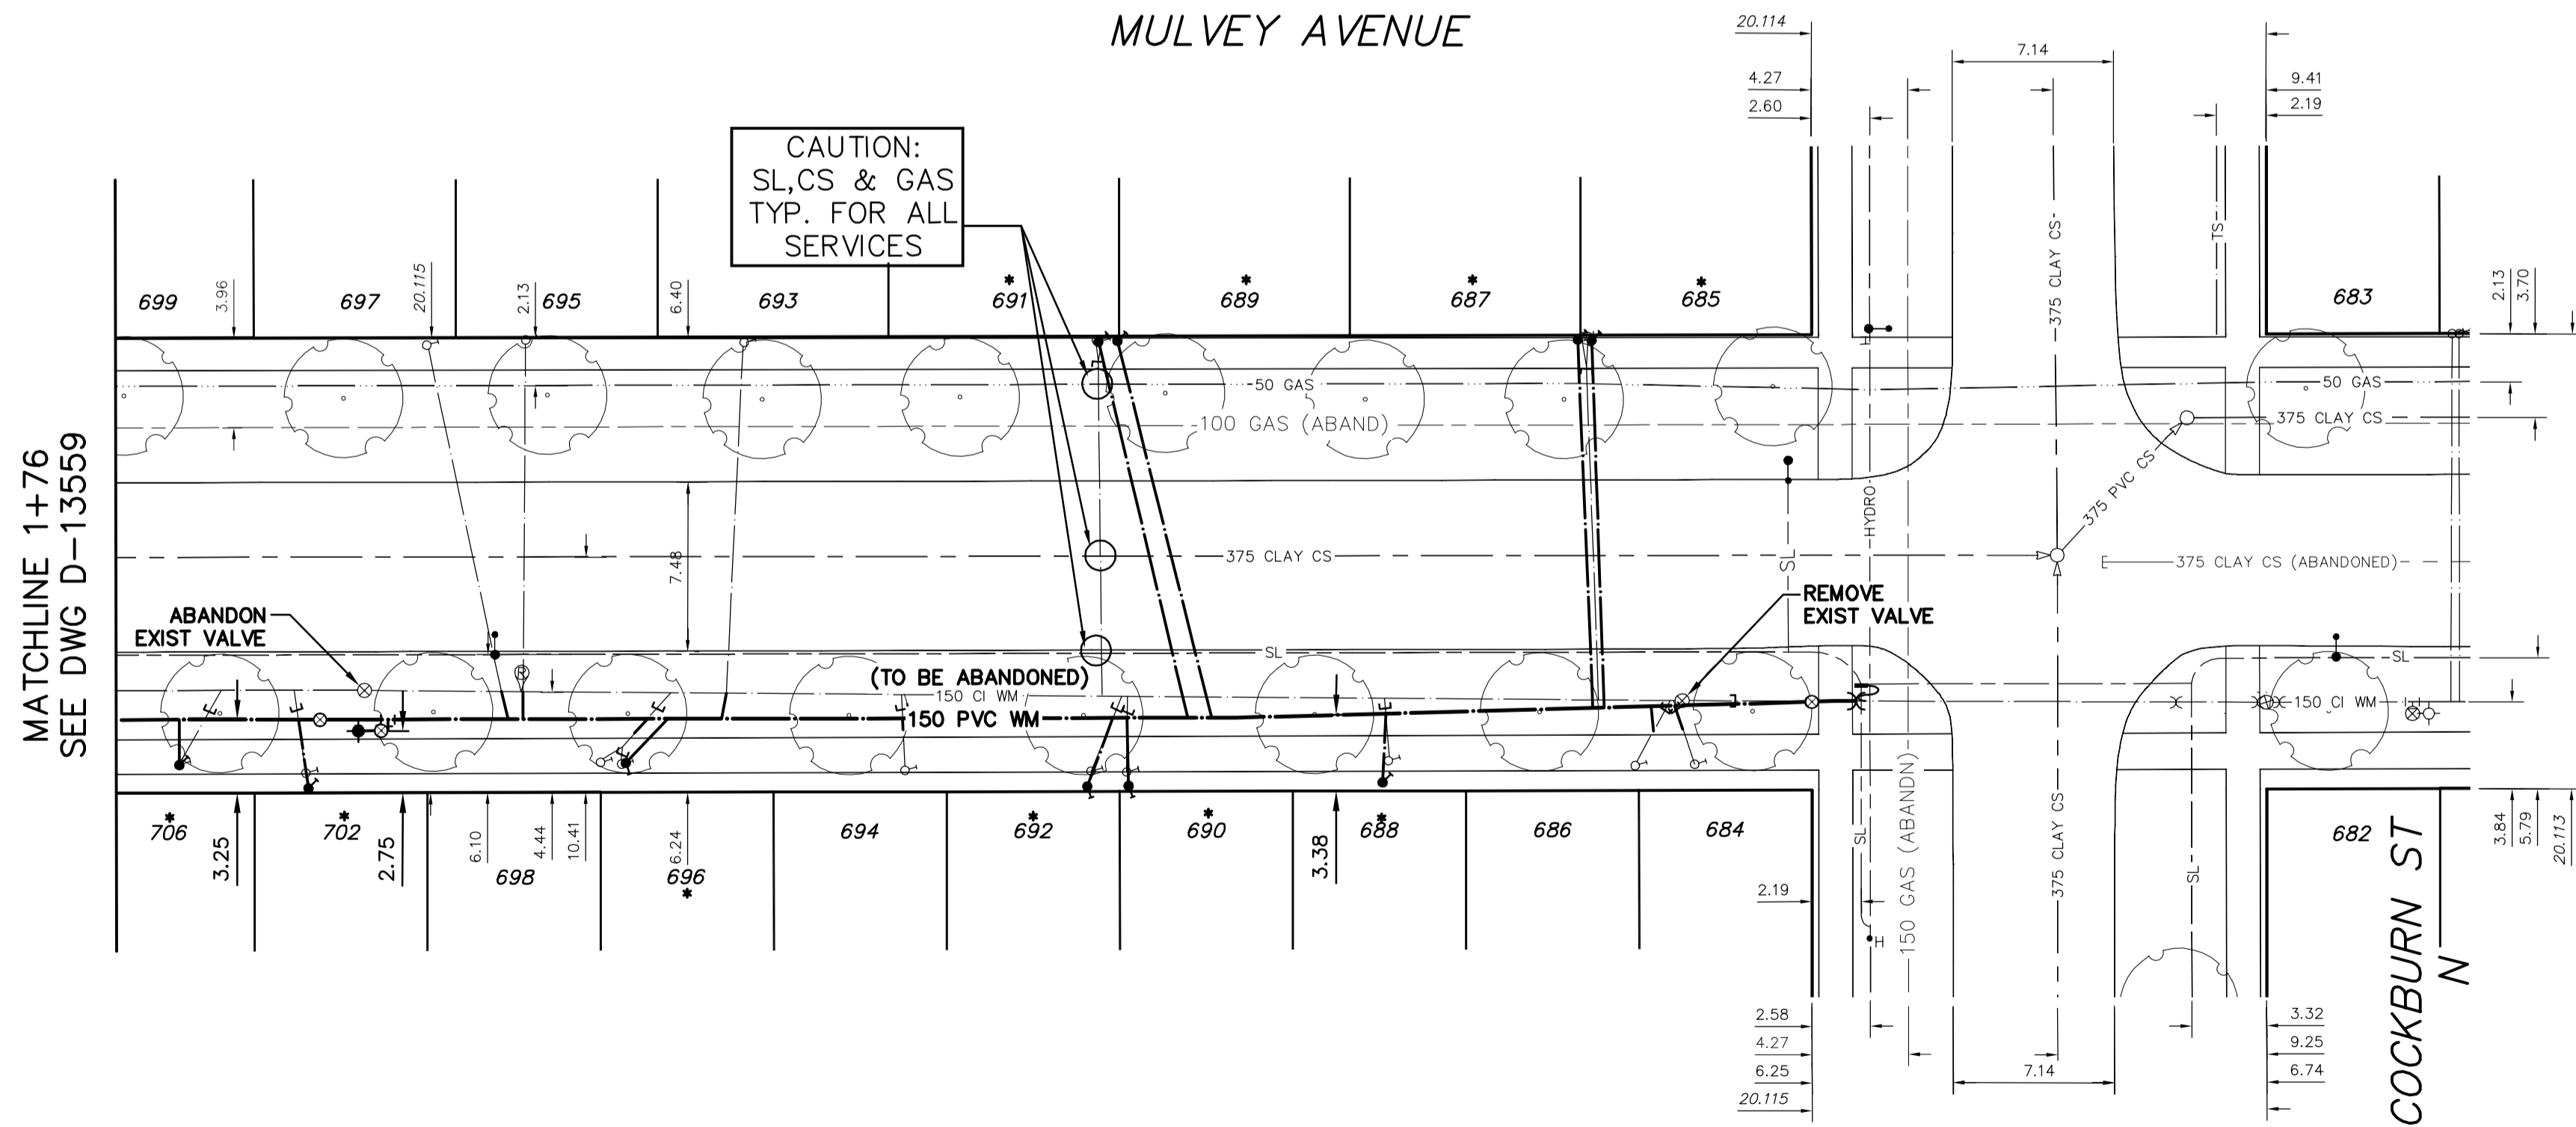

NOTE: ALL VALVES TO BE INSTALLED COUNTERCLOCKWISE TO CLOSE

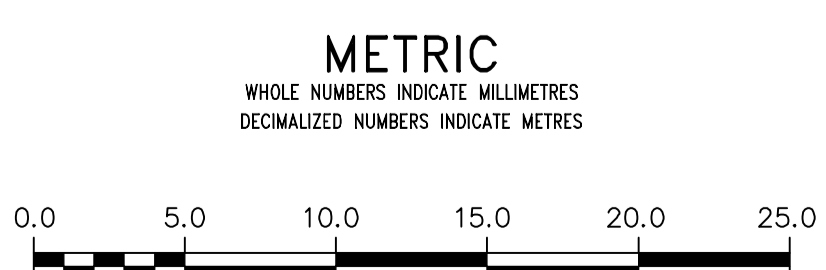

WARNING
IF POWER EQUIPMENT OR EXPLOSIVES ARE TO BE USED FOR EXCAVATION ON THIS PROJECT THE CONTRACTOR MUST:
1) NOTIFY THE GAS COMPANY OF THE PROPOSED LOCATION OF EXCAVATION.
2) TAKE PRECAUTION TO AVOID DAMAGE TO GAS COMPANY INSTALLATIONS.
SEE PROVINCIAL REGULATION 21072 FOR DETAILS

LOCATION APPROVED UNDERGROUND STRUCTURES
SUPV. U/G STRUCTURES COMMITTEE DATE
NOTE:
LOCATION OF UNDERGROUND STRUCTURES AS SHOWN ARE BASED ON THE BEST INFORMATION AVAILABLE BUT NO GUARANTEE IS GIVEN THAT ALL EXISTING UTILITIES ARE SHOWN OR THAT THE GIVEN LOCATIONS ARE EXACT. CONFIRMATION OF EXISTENCE AND EXACT LOCATION OF ALL SERVICES MUST BE OBTAINED FROM THE INDIVIDUAL UTILITIES BEFORE PROCEEDING WITH CONSTRUCTION.

B.M. ELEV.			
CONSTRUCTION COMPLETION DATE: YYYY MM DD			
DESIGNED BY	TS		
CHECKED BY	SC		
DRAWN BY	RS		
APPROVED BY	KZ		
SCALE:			
HORIZONTAL	1:250		
VERTICAL	1:50		
RELEASED FOR CONSTRUCTION			
NO.	REVISIONS	DATE	BY

ENGINEER'S SEAL	
ORIGINAL SIGNED BY S.R.J. COURNOYER 14-04-10	
CONSULTANT DRAWING NUMBER	
PLOT DATE: 2014 04 10	

2014 WATER RENEWALS
MULVEY AVENUE
77 E OF ARBUTHNOT STREET TO COCKBURN AVENUE

THE CITY OF WINNIPEG
WATER AND WASTE DEPARTMENT
ENGINEERING DIVISION

2014 WATER RENEWALS

SHEET 7 OF 15
CITY DRAWING NUMBER
D-13560