Template Version: C420130321 - RW

### **APPENDIX 'B'**

# MANITOBA INFRASTRUCTURE AND TRANSPORTATION REFERENCES

Template Version: C420130321 - RW

## APPENDIX 'B' - MANITOBA INFRASTRUCTURE AND TRANSPORTATION REFERENCES

#### **TABLE OF CONTENTS**

MANITOBA INFRASTRUCTURE AND TRANSPORTATION REFERENCES FOR WAVERLEY WEST ARTERIAL ROADS PROJECT PART 3 – CONTRACT 4	1
MIT Work Zone Traffic Control Manual TMP-15	1
MIT Work Zone Traffic Control Manual TMP-16	2

Template Version: C420130321 - RV




#### WORK ZONE TRAFFIC CONTROL MANUAL

THIS LAYOUT APPLIES TO:

RETER TO POLICY 900-H-1

#### SINGLE LANE CLOSED

#### MULTI-LANE ROAD - LEFT LANE CLOSED

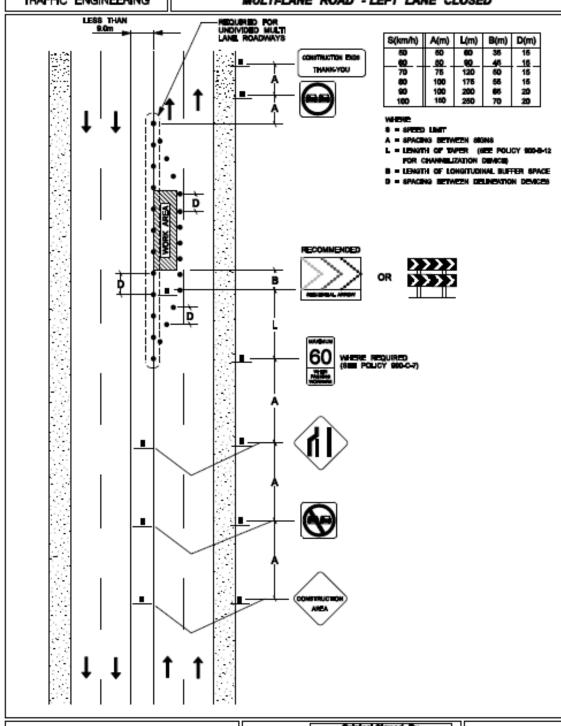

DATE OF ISSUE: 1997-12; REVISED: 2008-02 PATH: TESIGNS/Te-020.dgn

APPROVED:

Original Signed By
Glenn Cuthbertson P. Eng.

**TMP-15** 

Template Version: C420130321 - RV




#### WORK ZONE TRAFFIC CONTROL MANUAL

THIS LAYOUT APPLIES TO:

SINGLE LANE CLOSED

#### MULTI-LANE ROAD - RIGHT LANE CLOSED

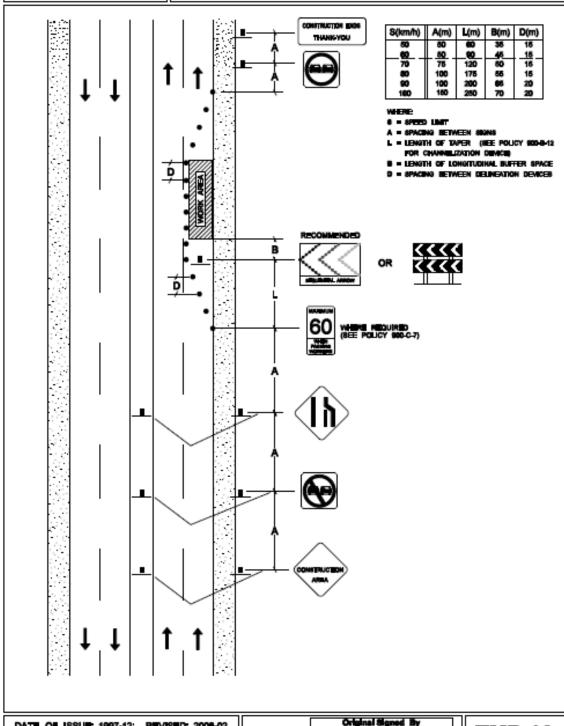

DATE OF ISSUE 1997-12; REVISED: 2008-02

PATH: TESIGNS/Te-020.dgn

APPROVED:

Original Signed By
Glenn Cuthbertson P. Eng.
DESCRIPTOR, TRAVEN BASSESSEE SAMON

**TMP-16**