


NOTE:  
 1. ALL WORK SHALL BE PERFORMED IN ACCORDANCE WITH THE CITY OF WINNIPEG STANDARD CONSTRUCTION SPECIFICATIONS

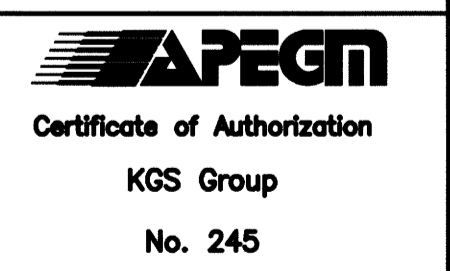

**REFLECTIVE CHANNEL POST NOTES**

- CONTRACTOR TO SUPPLY AND INSTALL GALVANIZED STEEL CHANNEL POSTS C/W 100mm WHITE REFLECTIVE BAND.
- CHANNELS TO BE 1.2m ABOVE FINISHED GRADE AND EMBEDDED MIN 600mm BELOW FINISHED GRADE.
- CHANNELS TO BE SPACED AT 10.0m O.C. ON BOTH SIDES OF ROAD.

| LEGEND     |          |     |           |
|------------|----------|-----|-----------|
| ITEM       | EXISTING | NEW | ABANDONED |
| WM VALVE   | ⊗        | ⊕   | ⊖         |
| WM HYDRANT | ⊙        | ⊕   | ⊖         |
| SEWER      | —        | —   | —         |
| SEWER MH   | ○        | ●   | ○         |
| SEWER CB   | □        | ■   | □         |
| MTS        | —        | —   | —         |
| MTS MH     | ○        | ●   | ○         |
| HYDRO      | —        | —   | —         |
| HYDRO LS   | —        | —   | —         |
| HYDRO POLE | —HP      | —HP | —HP       |
| GAS        | —        | —   | —         |
| DITCH      | —        | —   | —         |
| FENCE      | —        | —   | —         |

| ITEM                     | EXISTING | NEW     | ABANDONED |
|--------------------------|----------|---------|-----------|
| SIGN                     | ⊙        | ⊕       | ⊖         |
| BOLLARD                  | ⊙        | ⊕       | ⊖         |
| TREE                     | ⊙        | ⊕       | ⊖         |
| BUSH                     | ⊙        | ⊕       | ⊖         |
| ELEVATION                | 233.240  | 233.450 |           |
| CULVERT                  | ====     | ====    | ====      |
| ROAD                     | ----     | ----    | ----      |
| CONSTRUCTION ACCESS ROAD | ----     | ----    | ----      |

B.M. BRASS PLATE LOCATED IN GRADE BEAM OF ADMINSTRATOR BUILDING  
 ELEV. 234.059

**CH2MHILL**  
 SNC-LAVALLIN  
 DESIGNED BY: EMS  
 DRAWN BY: DMW  
 SCALE: AS NOTED

CHECKED BY: BJM  
 APPROVED BY: RJH  
 RELEASED FOR CONSTRUCTION BY: [Signature]  
 DATE: 2014/06/27

CONSULTANT NO.: 13-0338-002



**THE CITY OF WINNIPEG**  
 WATER AND WASTE DEPARTMENT

SOUTH END WATER POLLUTION CONTROL CENTRE  
 SEMPPC UPGRADE/EXPANSION PROJECT  
 CIVIL  
 SITE CONSTRUCTION ROADWAY, LAYDOWN AREA & STOCKPILE PLAN SOUTH

CITY DRAWING NUMBER: 1-0102-CGAD-A003  
 SHEET: 003  
 REV: 01  
 SIZE: A1