


LEGEND

	EXISTING	NEW
SEWER	—	—
SEWER MH	○	●
SEWER PLUG	⊥	—
SEWER CB	□	—
SEWER STRUCT	□	—
WM	—	—
WM VALVE	⊗	⊗
WM HYDRANT	⊕	—
GAS	—	—
HYDRO	—	—
HYDRO POLE	●HP	—
HYDRO STR	□	—
HYDRO POLE	●H	—
STREET LIGHT	⊙	—
HYDRO TRANSFORMER	⊗	⊗
BOLLARD	⊙	—
TREE	⊙	—
SHRUBS/BUSH	⊙	—
CULVERT	—	—
DITCH	—	—
ROAD	—	—
FENCE	—	—
LEASED LAND UNDER CULTIVATION	—	—
EXIST STRUCTURE TO BE MODIFIED	—	▨
NEW STRUCTURE	—	⊙
NEW ROAD	—	⊙

NOTE:
 1. ALL WORK SHALL BE PERFORMED IN ACCORDANCE WITH THE CITY OF WINNIPEG STANDARD CONSTRUCTION SPECIFICATIONS

ADMIN. BLDG AND PUMP BLDG UTILITIES
 SCALE: 1:250


NOTE:
 DRAWING PROVIDED FOR INFORMATION ONLY.
 THE DRAWING SHOWS EXISTING BURIED UTILITY SERVICE CONNECTIONS AROUND ADMINISTRATION BLDG.

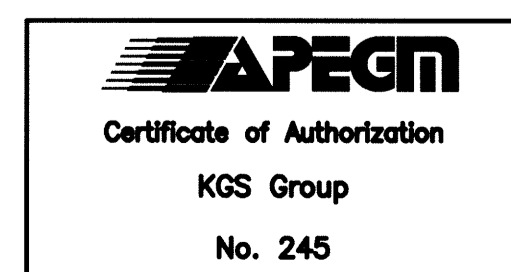

B.M. BRASS PLATE LOCATED IN GRADE BEAM OF ADMINISTRATION BUILDING ELEV. 234.059			
00	ISSUED FOR TENDER	06/2014	EMS
NO.	REVISIONS	DATE	DESIGN CHECK

CH2MHILL.
 SNC-LAVALIN
 DESIGNED BY: EMS
 DRAWN BY: DMW
 SCALE: AS NOTED
 DATE: 2014/06/27
 CONSULTANT NO.: 13-0338-002

KGS GROUP
 CHECKED BY: BJM
 APPROVED BY: RJH
 RELEASED FOR CONSTRUCTION BY:
 DATE:

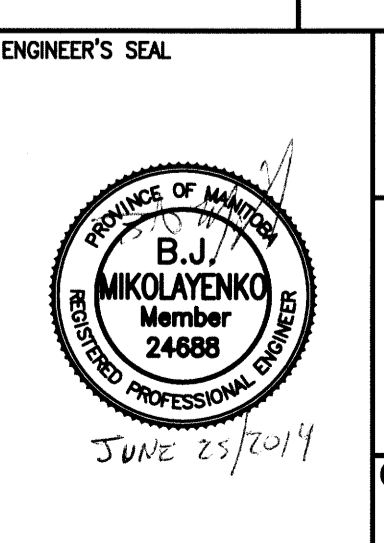

THE CITY OF WINNIPEG
 WATER AND WASTE DEPARTMENT

SOUTH END WATER POLLUTION CONTROL CENTRE
 SEWPC UPGRADE/EXPANSION PROJECT
 CML
 EXISTING BUILDING SERVICE UTILITIES

CITY DRAWING NUMBER: 1-0102-CUTY-Y005
 SHEET: 001
 REV: 00
 SIZE: A1