



WATER SERVICE INFORMATION

ADDRESS	SIZE (mm) (STREET)	SIZE (mm) (PROP.)	SHORT & LONG MEASUREMENT	CORPORATION LOCATION	REMARKS
69 HUNTINGTON DR RESIDENTIAL	20	CU	3.1 N HSE LINE 7.9 FROM HSE FRONT		
73 HUNTINGTON DR RESIDENTIAL	20	CU	6.3 N HSE LINE 6.7 FROM HSE FRONT		
77 HUNTINGTON DR RESIDENTIAL	20	CU	4.0 N S HSE LINE 6.4 FROM HSE FRONT		
81 HUNTINGTON DR RESIDENTIAL	20	CU	3.1 N S HSE LINE 7.8 FROM HSE FRONT		

NOTE: REPLACE ALL EXISTING LEAD SERVICES FROM THE PROPOSED WATERMAIN TO PROPERTY LINE. RECONNECT ALL OTHER SERVICES UNLESS NOTED. LOCATION OF WATER SERVICES SHOWN ON DRAWINGS ARE APPROXIMATE. THE CONTRACTOR SHALL FIELD LOCATE ALL WATER SERVICES PRIOR TO CONSTRUCTION.

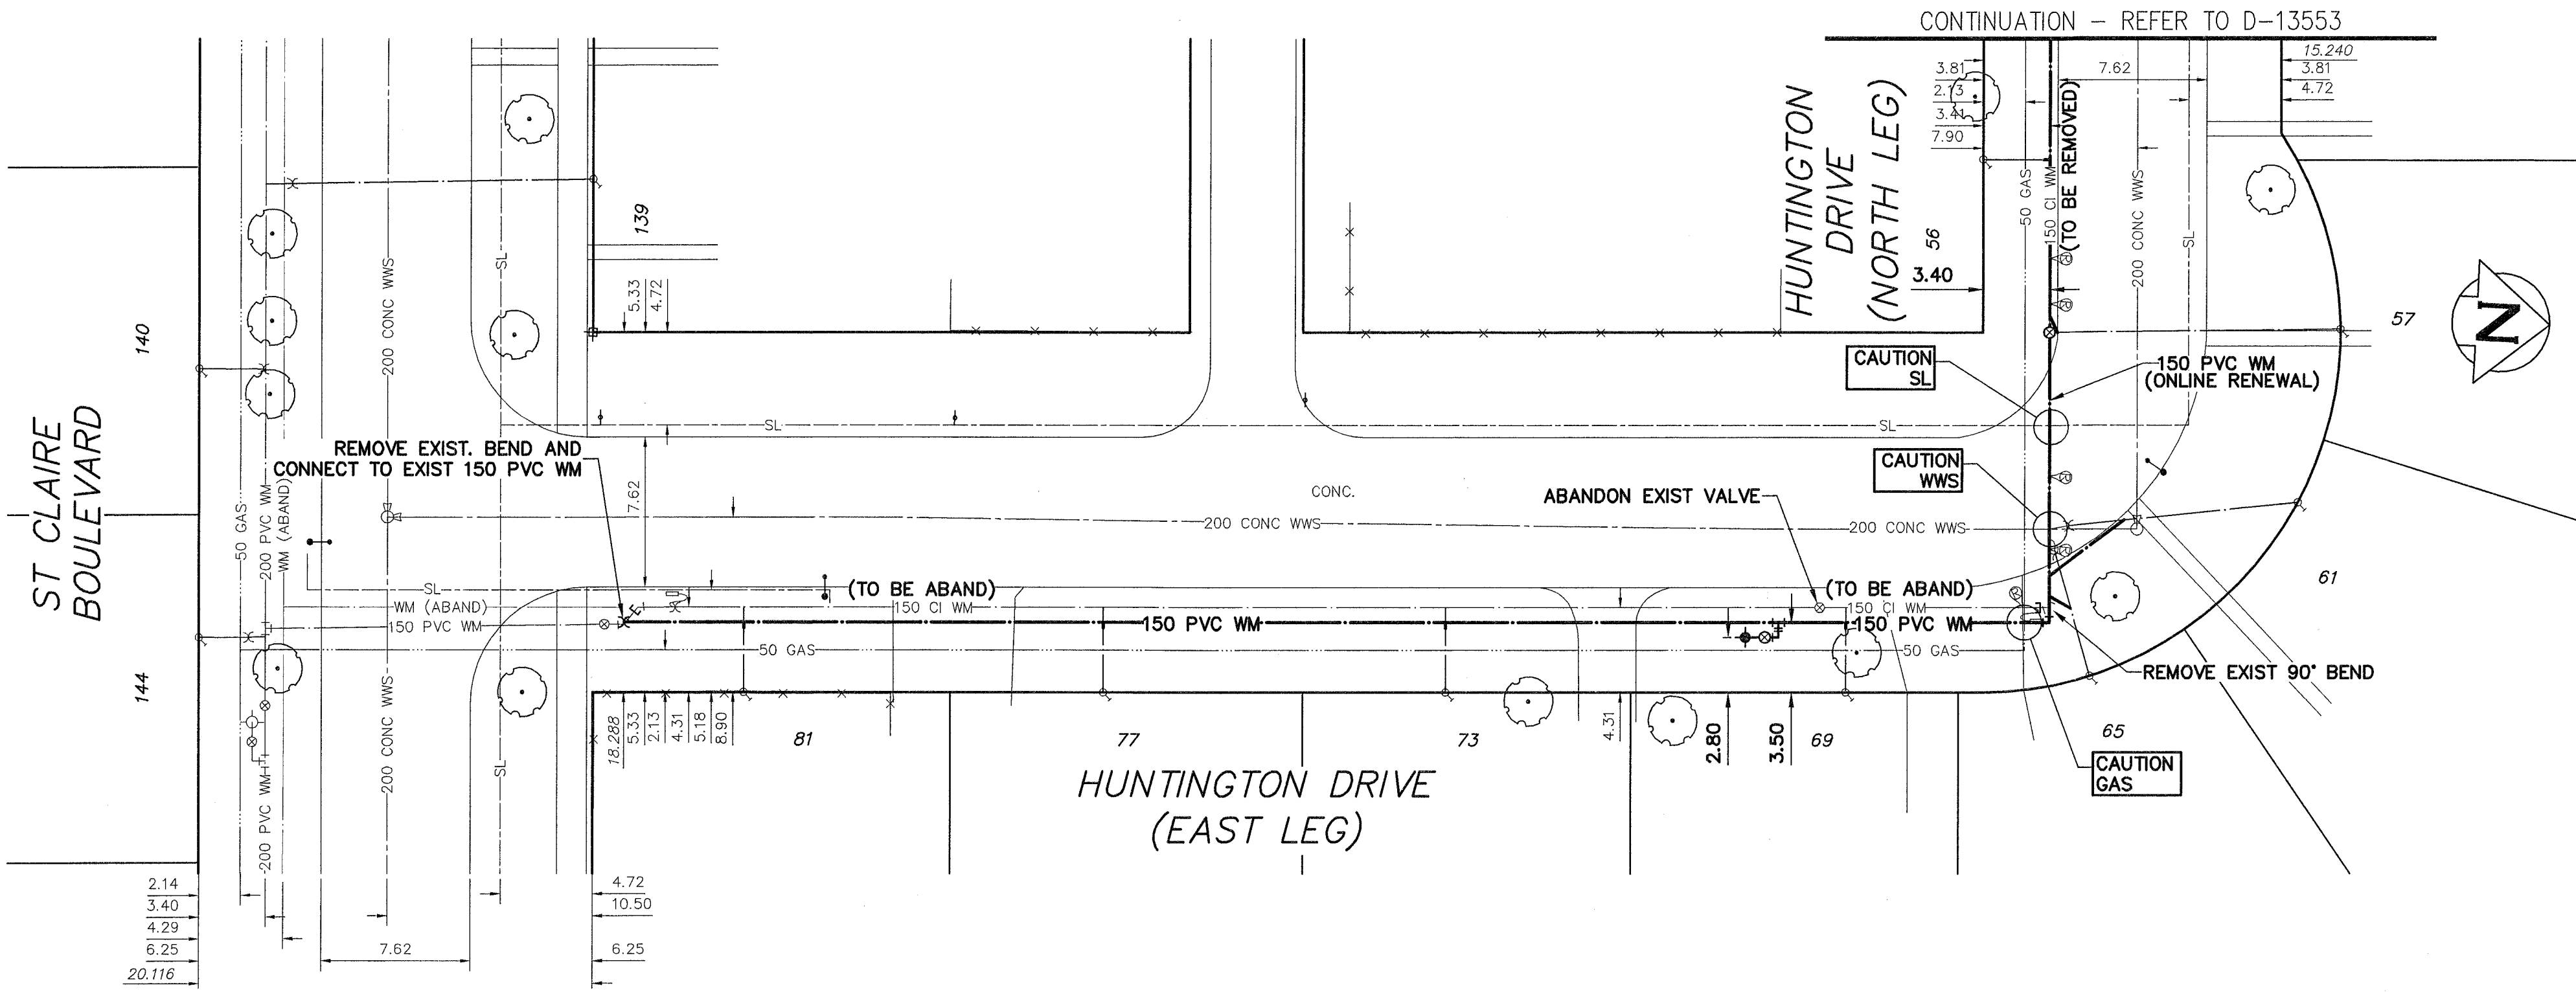

ALL VALVES TO BE CLOCKWISE TO CLOSE (BLACK OPERATING NUT)

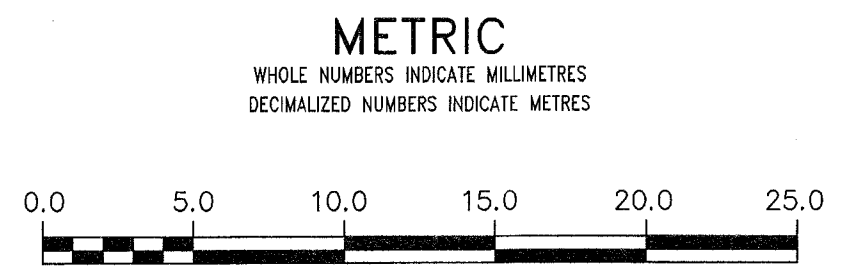


WARNING
IF POWER EQUIPMENT OR EXPLOSIVES ARE TO BE USED FOR EXCAVATION ON THIS PROJECT THE CONTRACTOR MUST:
1) NOTIFY THE GAS COMPANY OF THE PROPOSED LOCATION OF EXCAVATION.
2) TAKE PRECAUTION TO AVOID DAMAGE TO GAS COMPANY INSTALLATIONS.
SEE PROVINCIAL REGULATION 210/72 FOR DETAILS

LOCATION APPROVED UNDERGROUND STRUCTURES
SUPV. U/G STRUCTURES COMMITTEE DATE
NOTE:
LOCATION OF UNDERGROUND STRUCTURES AS SHOWN ARE BASED ON THE BEST INFORMATION AVAILABLE BUT NO GUARANTEE IS GIVEN THAT ALL EXISTING UTILITIES ARE SHOWN OR THAT THE GIVEN LOCATIONS ARE EXACT CONFIRMATION OF EXISTENCE AND EXACT LOCATION OF ALL SERVICES MUST BE OBTAINED FROM THE INDIVIDUAL UTILITIES BEFORE PROCEEDING WITH CONSTRUCTION.

B.M. 10-032 ELEV. 233.717m	87R479 - W. side Argus Rd. & McMeans Ave. E., 1/4th on top of 0.05 m dia x 2.4 m iron tube, 0.9 m E. of W.L. Argus Rd. & 6.6 m S. of N.L. McMeans Ave. E.		
CONSTRUCTION COMPLETION DATE:			
0	ISSUED FOR TENDER	14/04/07	GSK
A	PRELIMINARY	14/03/28	GSK
NO.	REVISIONS	DATE	BY

AECOM

DESIGNED BY: GK
CHECKED BY: [Signature]
DRAWN BY: JP
APPROVED BY: [Signature]
SCALE: HORIZONTAL 1:250
VERTICAL 1:50
RELEASED FOR CONSTRUCTION: [Signature]
DATE: [Signature]

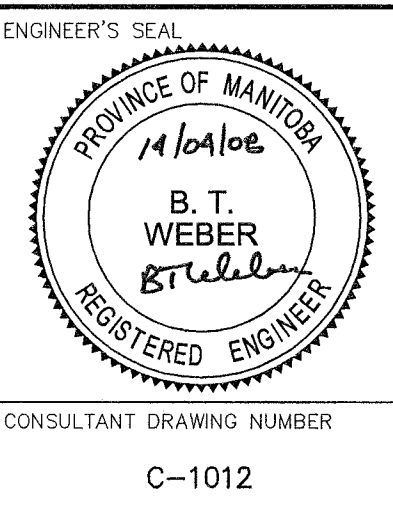

THE CITY OF WINNIPEG
WATER AND WASTE DEPARTMENT
ENGINEERING DIVISION

2014 WATER RENEWALS
CONTRACT 1
HUNTINGTON DRIVE (EAST LEG)
ST CLAIRE BOULEVARD TO
HUNTINGTON DRIVE (NORTH LEG)

SHEET 13 OF 13
CITY DRAWING NUMBER
D-13554

CONSULTANT DRAWING NUMBER
C-1012