


# TRANSCONA AQUATICS PARK

## CP-1 CONCEPTUAL MASTER PLAN

APRIL, 2014  
SCALE 1:200 0 1 5 10 15 NORTH

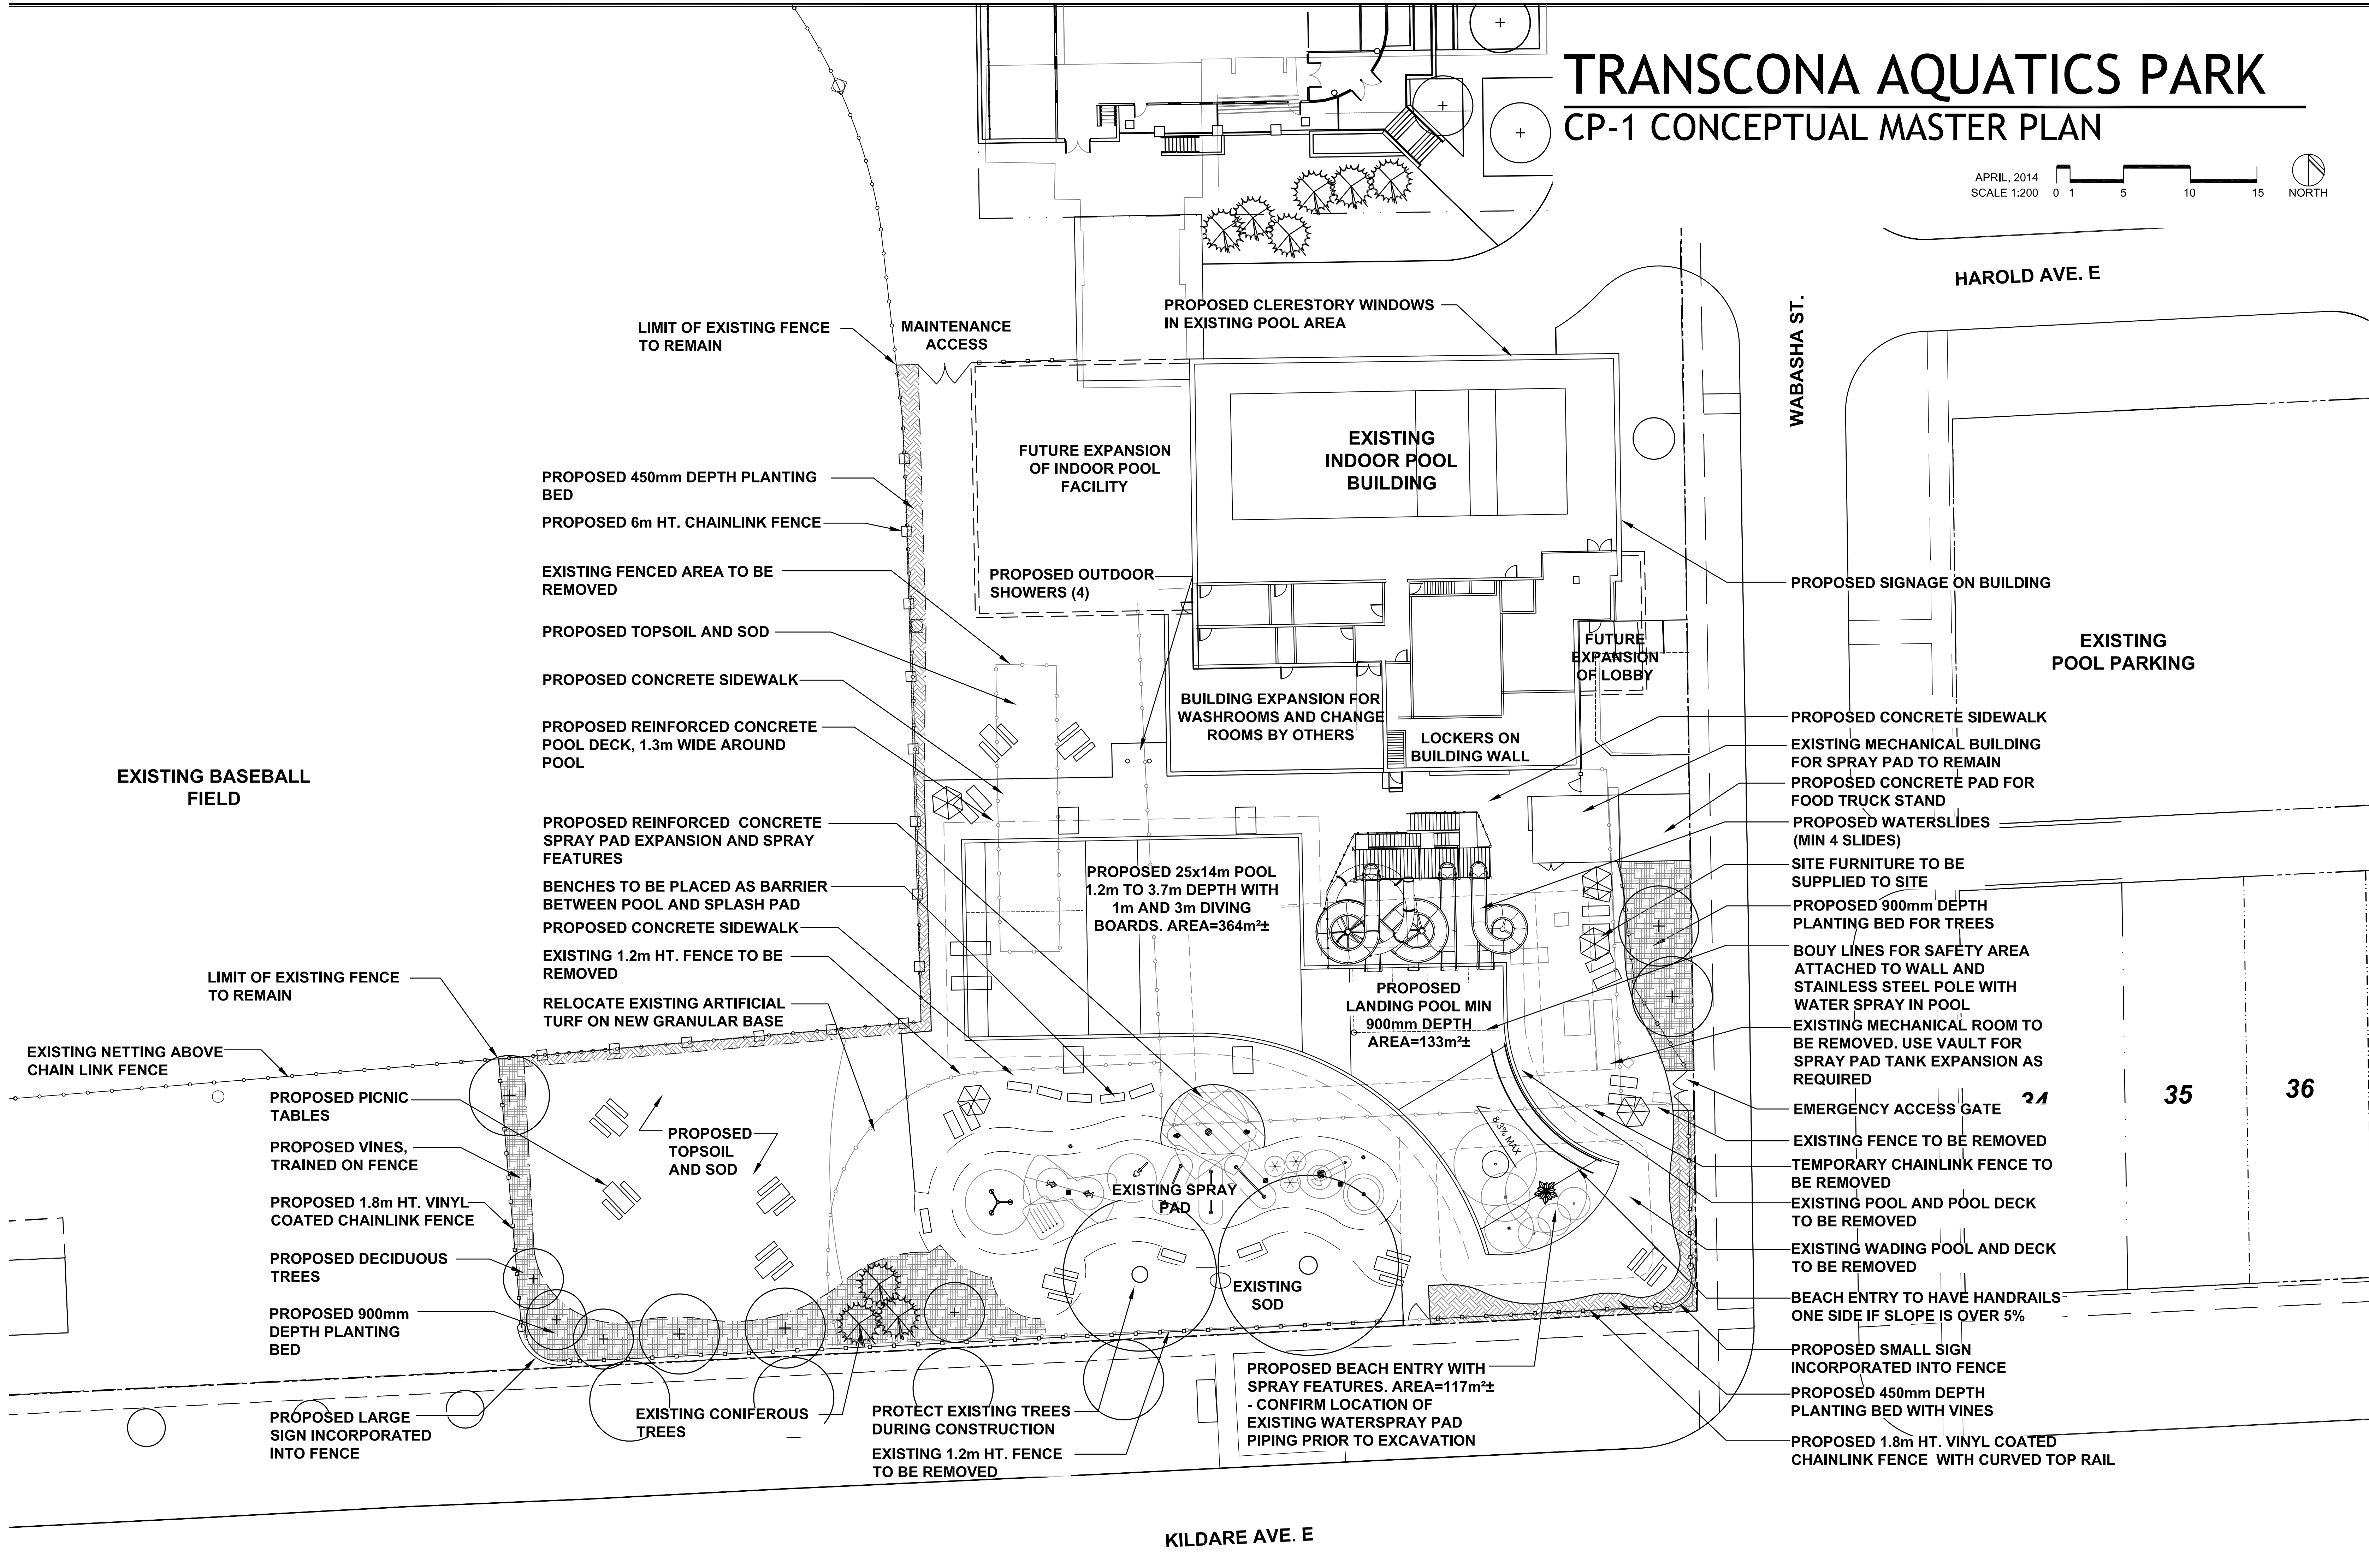

HAROLD AVE. E

WABASHA ST.

EXISTING POOL PARKING

35 36

KILDARE AVE. E