

PNL-X901								
CCT NO	DESCRIPTION	LOAD	TRIP AMPS	N ABC	TRIP AMPS	LOAD	DESCRIPTION	CCT NO
01								02
03	XFMR-X902		20		15		AIR PREP AHU-X332	04
05			3P		3P			06
07	SPACE						SPACE	08
09	SPACE						SPACE	10
11	SPACE						SPACE	12
13	SPACE						SPACE	14
15	SPACE						SPACE	16
17	SPACE						SPACE	18
19	SPACE						SPACE	20
21	SPACE						SPACE	22
23	SPACE						SPACE	24

VOLTAGE: 600/347 PHASE: 3 WIRE: 4 BREAKER I.C.: -
 MAIN BREAKER: - MAINS: - FEEDER: -
 MOUNTING: - LOCATION: -
 FED FROM: -
 NOTES: -
 -
 -

PNL-X902								
CCT NO	DESCRIPTION	LOAD	TRIP AMPS	N ABC	TRIP AMPS	LOAD	DESCRIPTION	CCT NO
01	MEZZANINE LIGHTS		15		15		PLC, CP-X10A	02
03	PROCESS AREA LIGHTS		15		15		P-X501	04
05	SC-X201A		15		15		P-X502	06
07	SC-X201B		15		15		P-X503	08
09	SC-X201C		15		15		P-X504	10
11	SC-X201D		15		15		P-X505	12
13	AIR PREP AHU-X332		15		15		P-X506	14
15	OZONE DESTRUCT G-X331		15		15		P-X507	16
17			15		15		P-X508	18
19	OZONE G-X330		15		15		FV-X1010	20
21			2P		2P			22
23	DESICCANT DRYER		15		15		AUTO DRAIN CMP-X221	24
25	MIXER MXR-X509		15		15		AUTO DRAIN AHU-X332	26
27	EF-X606		15		50		CMP-X221	28
29	EF-X607		15		2P			30
31	EF-X608		15				SPACE	32
33	EF-X609		15				SPACE	34
35	SPACE						SPACE	36


VOLTAGE: 120/208V PHASE: 3 WIRE: 4 BREAKER I.C.: -
 MAIN BREAKER: - MAINS: - FEEDER: -
 MOUNTING: - LOCATION: -
 FED FROM: -
 NOTES: -
 -
 -



B.M. ELEV.			
CONSTRUCTION COMPLETION DATE: YYYY MM DD			
DESIGNED BY	BM	CHECKED BY	BM
DRAWN BY	SCK	APPROVED BY	
SCALE: HORIZONTAL	NTS	RELEASED FOR CONSTRUCTION	
VERTICAL			
ISSUED FOR TENDER	14/06/13	BLM	
NO.	REVISIONS	DATE	BY
		2014 06 13	

CH2MHILL.

DESIGNED BY: BM CHECKED BY: BM
 DRAWN BY: SCK APPROVED BY:
 SCALE: HORIZONTAL: NTS RELEASED FOR CONSTRUCTION
 VERTICAL:
 DATE: 2014 06 13 DATE:

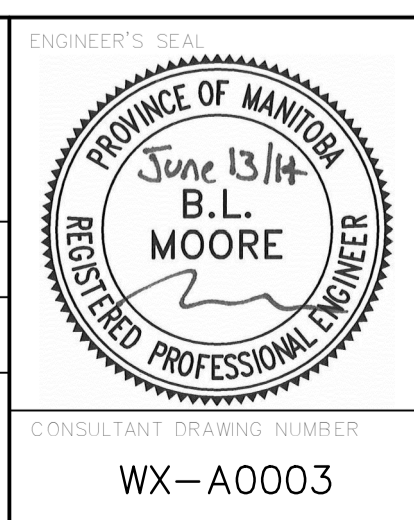

THE CITY OF WINNIPEG
 WATER AND WASTE DEPARTMENT
 ENGINEERING DIVISION

Winnipeg

CITY OF WINNIPEG WATER TREATMENT RESEARCH AND PROCESS OPTIMIZATION FACILITY

AUTOMATION
 PNL-X901 AND PNL-X902
 SCHEDULES

ENGINEER'S SEAL: WX-A0003

SHEET 1 OF X
 CITY DRAWING NUMBER: 1-0601X-A0003-001-00