


TK-X321/ X322
OZONE CONTACTORS
HEIGHT: 6.5m
DIAMETER: 200mm

MXR-X313
STATIC MIXER
SIZE: 50mm
MATERIAL: PVC

TK-X320
OZONATED WATER HOLDING TANK
VOLUME: 1.2m³
DIAMETER: 1.0m
HEIGHT: 1.5m

MXR-X314
STATIC MIXER
SIZE: 50mm
MATERIAL: PVC

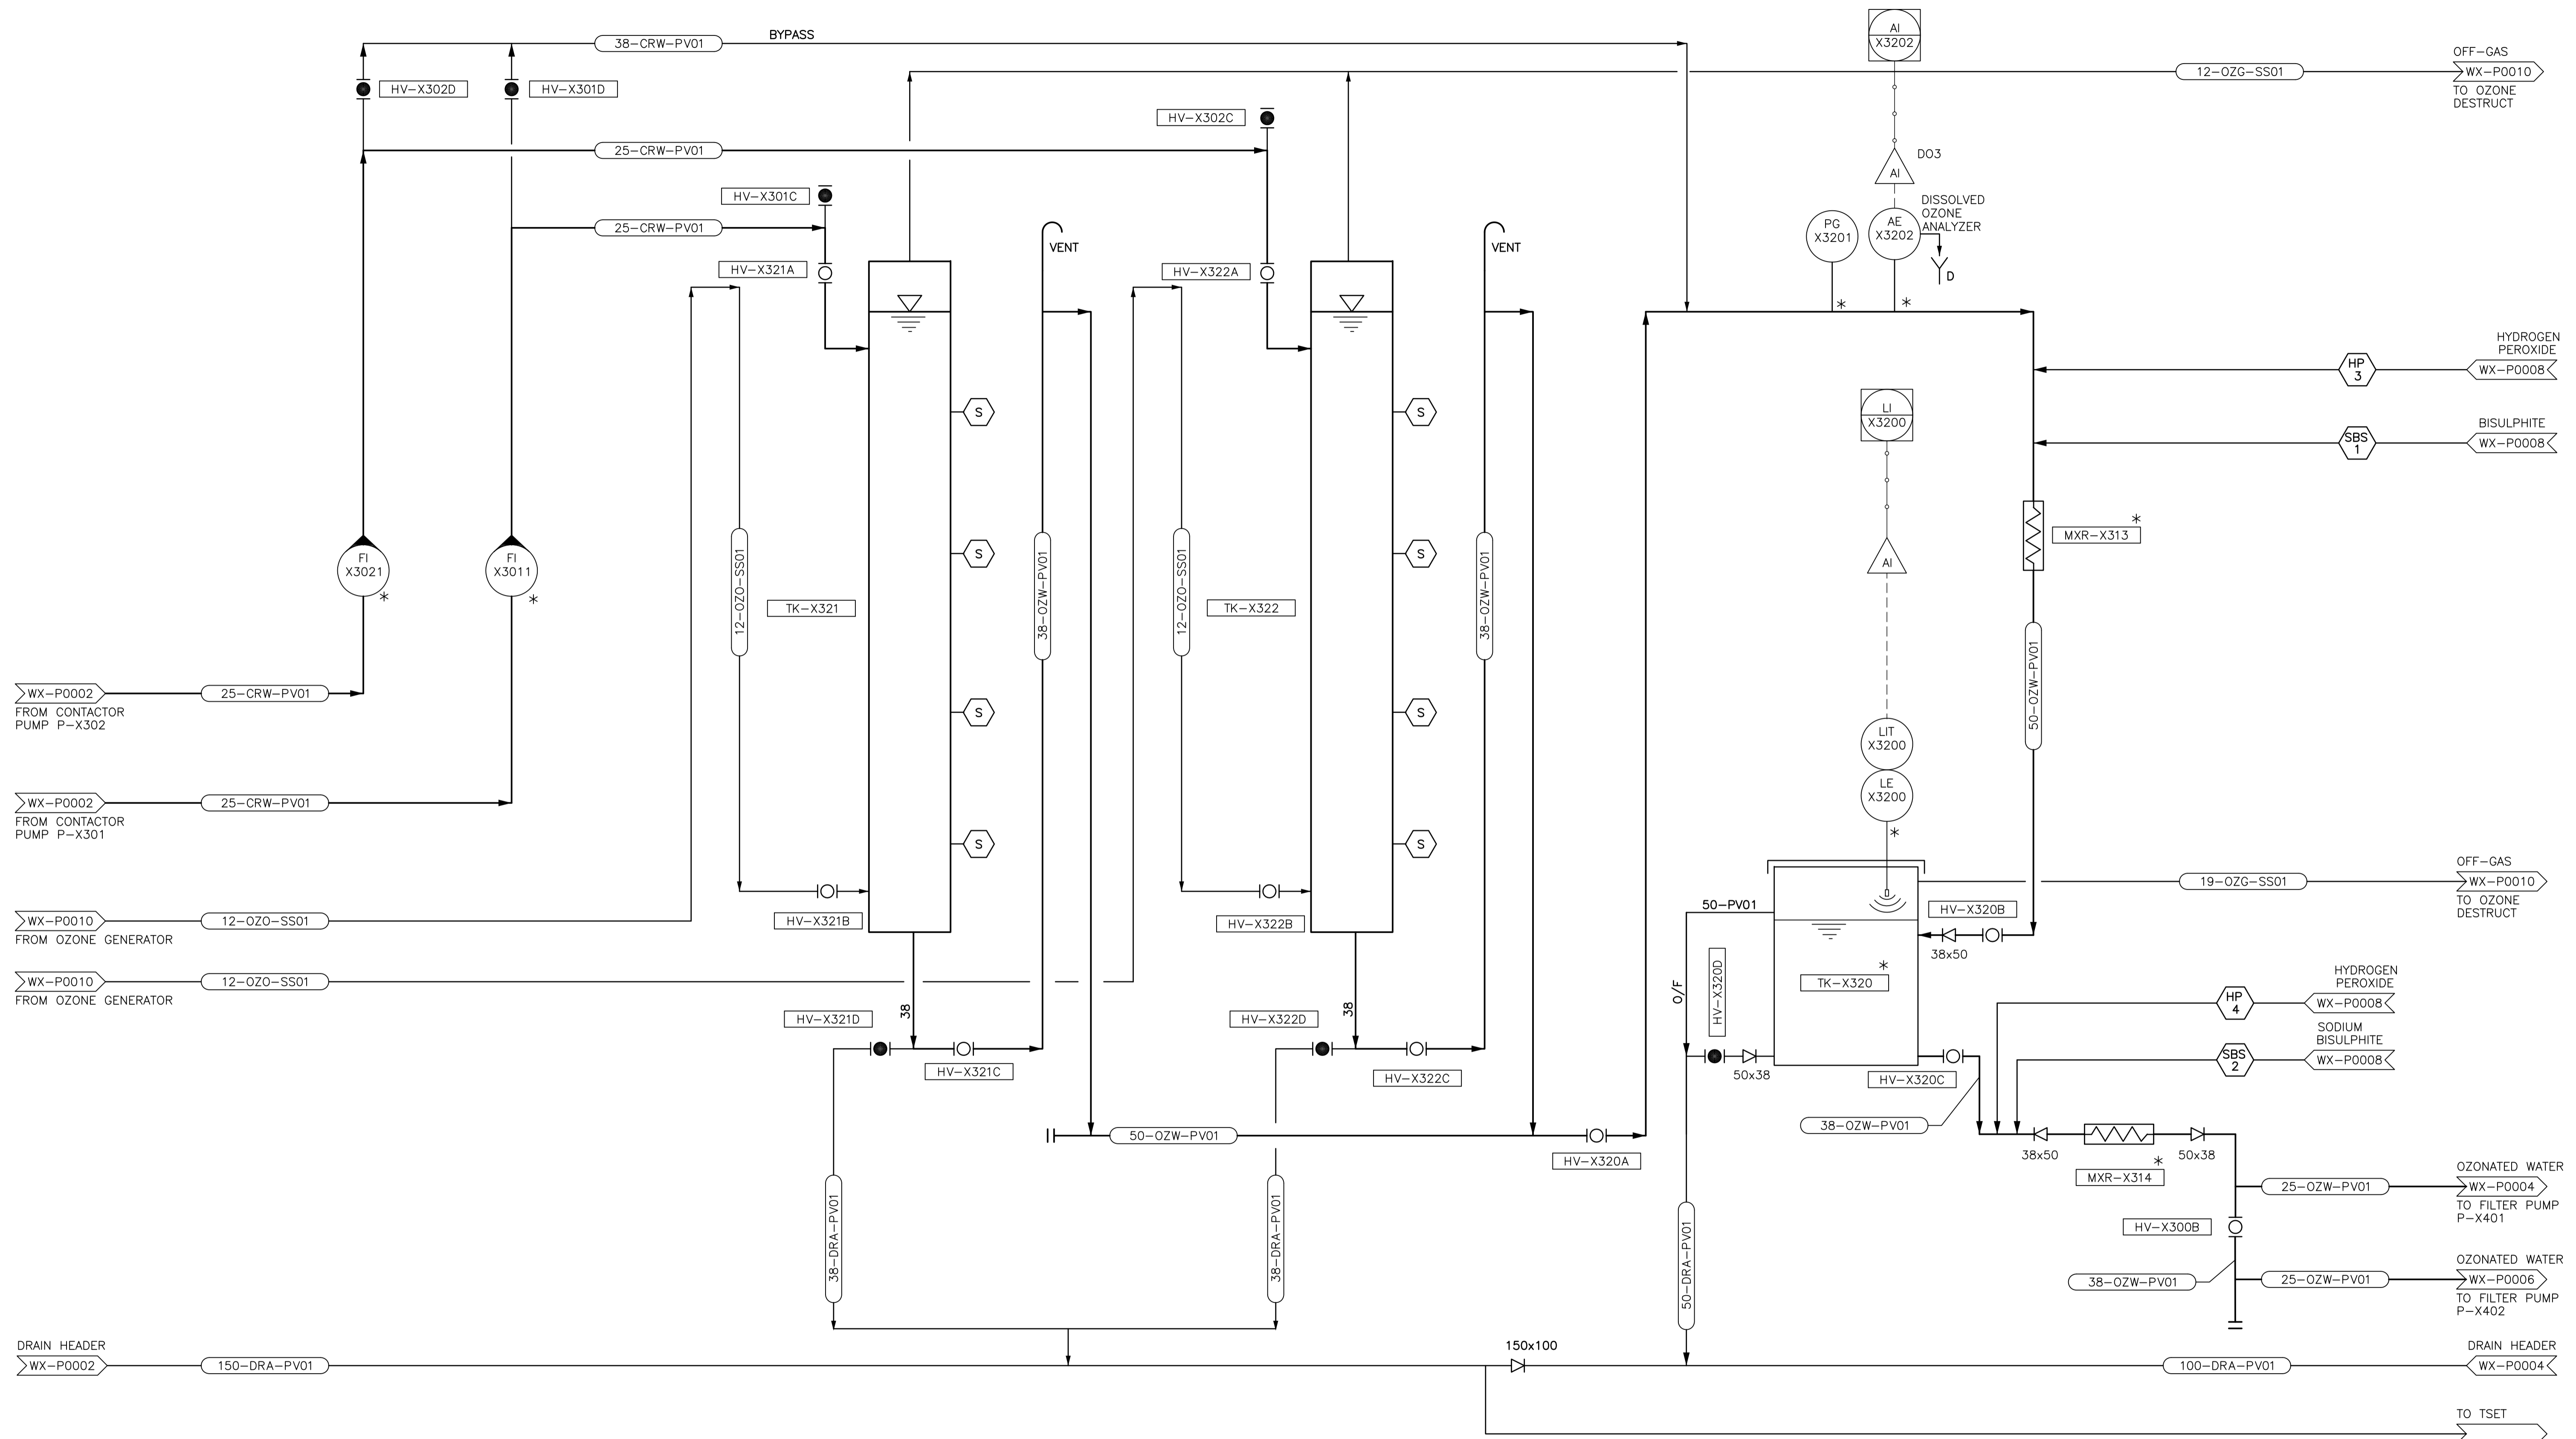

NOTES:
* CITY OF WINNIPEG TO SUPPLY EQUIPMENT/ INSTRUMENTATION.
CONTRACTOR TO INSTALL.



B.M. ELEV.	
CONSTRUCTION COMPLETION DATE: YYYY MM DD	
DESIGNED BY	KG
CHECKED BY	BW
DRAWN BY	JBC
APPROVED BY	BW
SCALE: HORIZONTAL	NTS
VERTICAL	-
ISSUED FOR TENDER	14/06/13 JBC
NO.	REVISIONS
DATE	BY
DATE	2014 06 13
DATE	

CH2MHILL

DESIGNED BY: KG
CHECKED BY: BW
DRAWN BY: JBC
APPROVED BY: BW
SCALE: HORIZONTAL: NTS, VERTICAL: -
ISSUED FOR TENDER: 14/06/13 JBC
DATE: 2014 06 13
PLOT DATE: 2014 06 13

ENGINEER'S SEAL
PROVINCE OF MANITOBA
WILLIAMSON
Member 22934
REGISTERED PROFESSIONAL ENGINEER
CONSULTANT DRAWING NUMBER
WX-P0003

THE CITY OF WINNIPEG
WATER AND WASTE DEPARTMENT
ENGINEERING DIVISION
CITY OF WINNIPEG WATER TREATMENT RESEARCH
AND PROCESS OPTIMIZATION FACILITY
PROCESS
OZONE CONTACTORS
PROCESS AND INSTRUMENTATION DIAGRAM
SHEET X OF X
CITY DRAWING NUMBER
1-0601X-P0003-01-00