


DWG NORTH

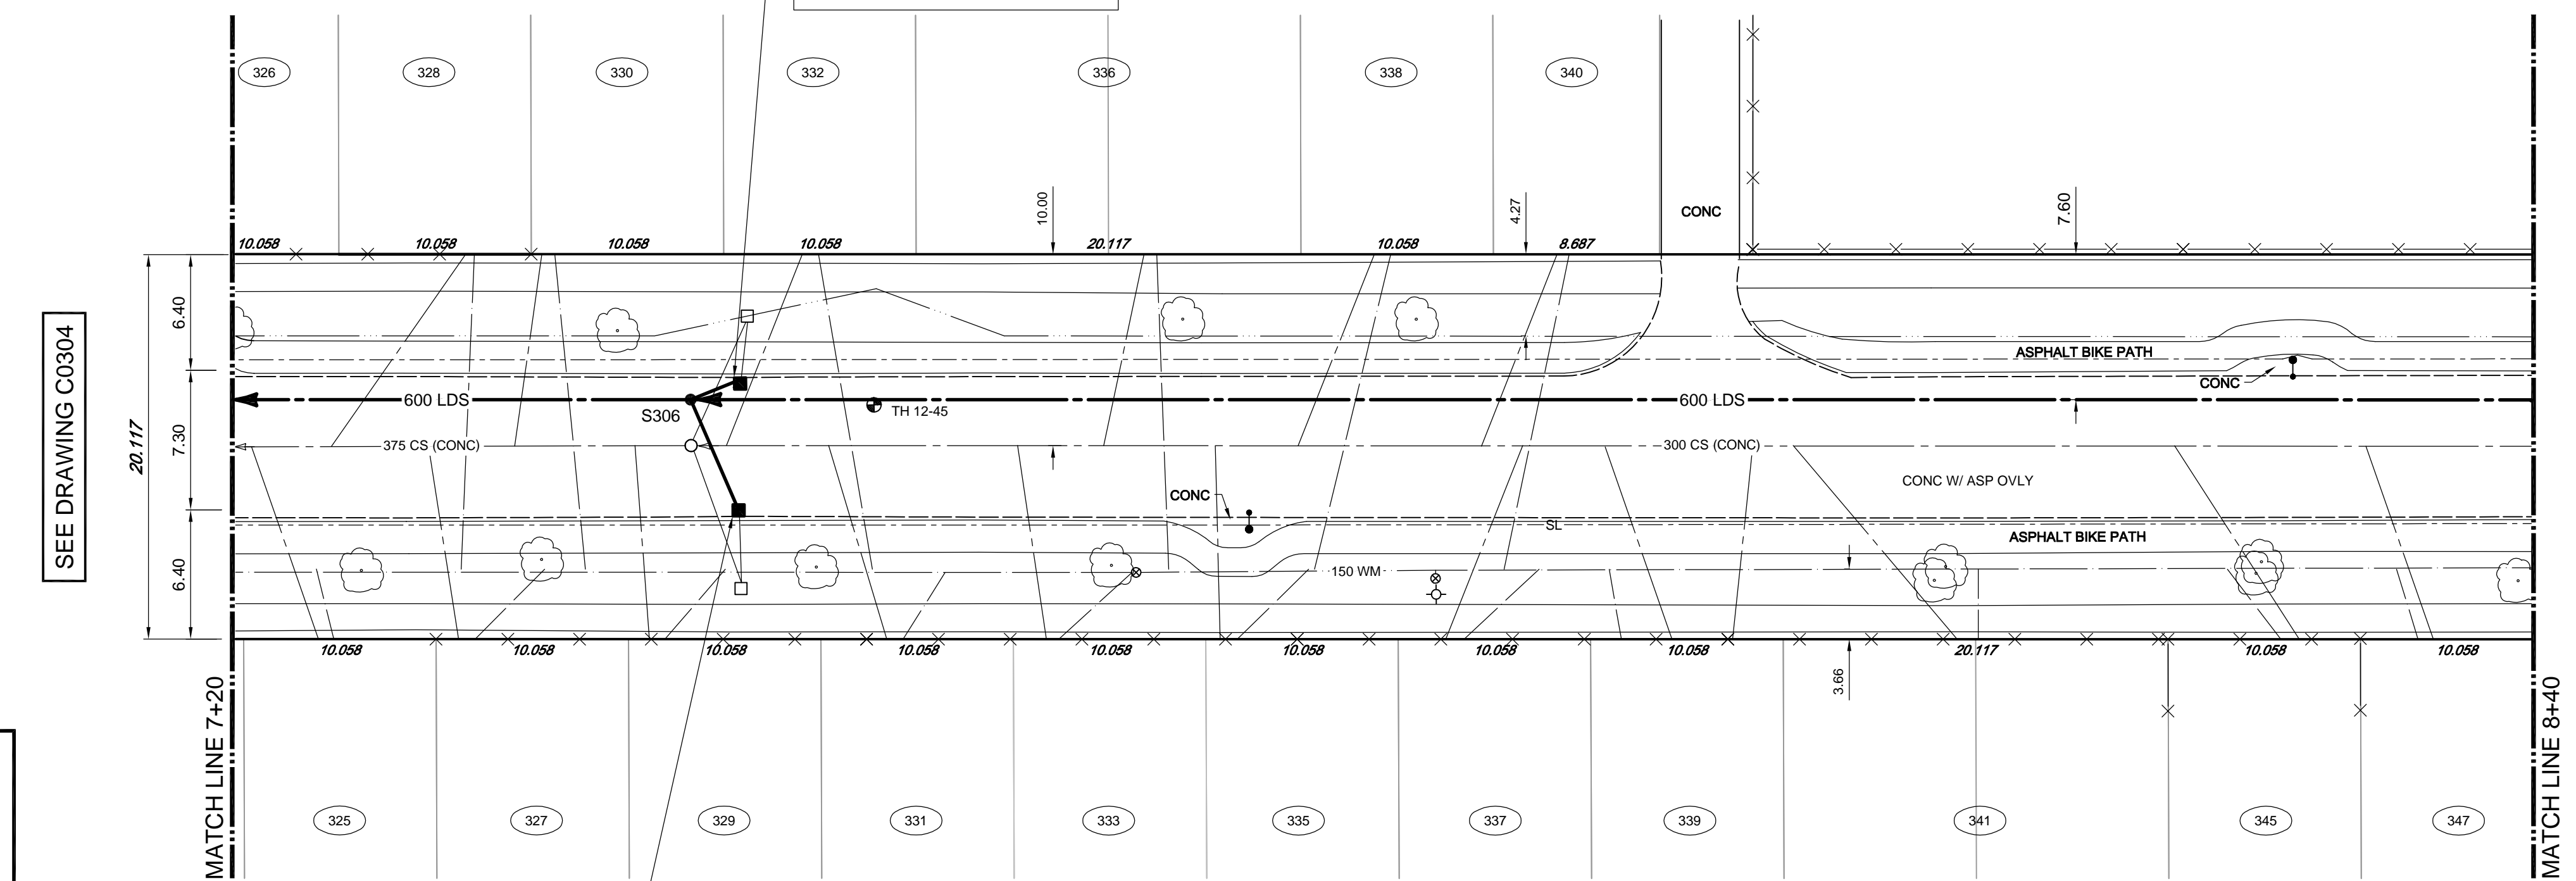

SEE DRAWING C0304

SEE DRAWING C0306


- CONSTRUCTION NOTES:**
1. LOCATION OF ALL SEWER AND WATER LINES TO BE CONFIRMED IN THE FIELD.
 2. SEWER AND WATER SERVICES SHOWN ON DRAWINGS ARE APPROXIMATE ONLY.
 3. INSTALL NEW SEWER AND CATCHBASIN LEADS BY TRENCHLESS METHODS, UNLESS NOTED OTHERWISE.
- GENERAL NOTES:**
1. CHAINAGE IS ALONG WEST LIMIT OF BERRY STREET.
 2. STATION 1+00 = NORTH LIMIT OF PORTAGE AVENUE AND WEST LIMIT OF BERRY STREET.
 3. SEE SPECIFICATIONS FOR DETAILED TEST HOLE INFORMATION.

APEGM
Certificate of Authorization
TETRA TECH WEI Inc.
No. 5313 Date: April 30, 2014

WARNING
IF POWER EQUIPMENT OR EXPLOSIVES ARE TO BE USED FOR EXCAVATION ON THIS PROJECT THE CONTRACTOR MUST:
1. NOTIFY THE GAS COMPANY OF THE PROPOSED LOCATION OF EXCAVATION.
2. TAKE PRECAUTION TO AVOID DAMAGE TO GAS COMPANY INSTALLATIONS. SEE PROVINCIAL REGULATION 14092 FOR DETAILS.

ABANDON INLET & CATCHBASIN
PLUG CATCHBASIN LEAD
INSTALL NEW CATCHBASIN (SD-024)
C/W 6.5 OF 250 CB LEAD AT 2%
RIM 35.210
INV 33.560, BOT 32.960

EXISTING	LEGEND-PLAN	PROPOSED	EXISTING	LEGEND-PLAN	PROPOSED	EXISTING	LEGEND-PLAN	PROPOSED
150 WM	WATERMAIN	150 WM	BEND	ANCHOR	LOCATION APPROVED UNDERGROUND STRUCTURES	B.M. CITY OF WINNIPEG 38-029	TETRA TECH	DESIGNED BY KJM, GWC DRAWN BY GMD HOR. SCALE: 1:250 VERTICAL: 1:50
400 FM	FEEDERMAIN	400 FM	TEE	TREE	SUPV. U/G STRUCTURES COMMITTEE	ELEV. 235.694m		
300 LDS	LAND DRAINAGE SEWER	300 LDS	CURB STOP	LEGAL DIMENSION	NOTE: LOCATION OF UNDERGROUND STRUCTURES AS SHOWN ARE BASED ON THE BEST INFORMATION AVAILABLE. BUT NO GUARANTEE IS GIVEN THAT ALL EXISTING UTILITIES ARE SHOWN OR THAT THE GIVEN LOCATIONS ARE EXACT. CONFIRMATION OF EXISTENCE AND EXACT LOCATION OF ALL SERVICES MUST BE OBTAINED FROM THE INDIVIDUAL UTILITIES BEFORE PROCEEDING WITH CONSTRUCTION.	01 ISSUED FOR TENDER 14.01.28 KJM	ORIGINAL DRAWING REVISION "00" SEALED BY K.J. McRAE 14.01.27	CITY DRAWING NUMBER 10668
250 WWS	WASTEWATER SEWER	250 WWS	PLUG	SURVEY BAR		00 ISSUED FOR APPROVAL 14.01.27 KJM	FERRY ROAD AND RIVERBEND COMBINED SEWER RELIEF WORKS CONTRACT 3	SHEET 5 OF 14
300 CS	COMBINED SEWER	300 CS	MANHOLE	TRAFFIC SIGNAL		NO. REVISIONS	BERRY STREET	C0305
200 FCM	FORCEMAIN	200 FCM	CATCHBASIN	GAS		DATE	67m NORTH OF NESS AVENUE TO 187m NORTH OF NESS AVENUE	
	JUNCTIONS		CURB INLET	HYDRO		DATE		
	HYDRANT		ADDRESS	MTS				
	VALVE		HYDRO POLE	SIDEWALK				
	REDUCER		LIGHT STANDARD	CURB				

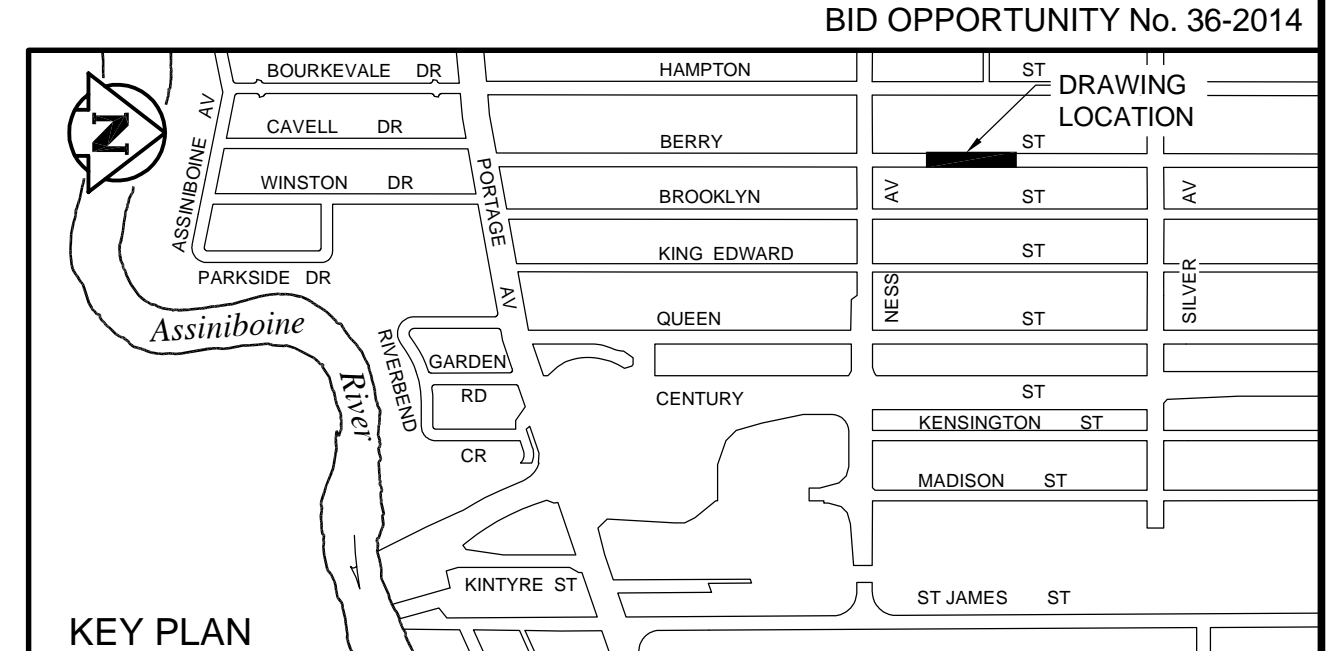

BID OPPORTUNITY No. 36-2014

THE CITY OF WINNIPEG
WATER AND WASTE DEPARTMENT

FERRY ROAD AND RIVERBEND COMBINED SEWER RELIEF WORKS CONTRACT 3

CITY DRAWING NUMBER 10668
SHEET 5 OF 14

BERRY STREET
67m NORTH OF NESS AVENUE TO 187m NORTH OF NESS AVENUE

CONSULTANT DRAWING NO. 1000120300-DWG-C0131