


| WATER SERVICE INFORMATION | | | | | |
|----------------------------|-----------------------------|----------------------------|--------------------------|----------------|--|
| ADDRESS | SIZE (mm) MATERIAL (STREET) | SIZE (mm) MATERIAL (PROP.) | SHORT & LONG MEASUREMENT | CORP. LOCATION | REMARKS |
| 357 ELLICE AVE COMMERCIAL | 20 CU | 20 CU | 8.53 NSL BLDG | 2.7 N OF S/C | RECONNECT SERVICE SHARED W/355 SERVICED OFF OF CARLTON |
| 367 ELLICE AVE COMMERCIAL | - | - | 31.68 WEL BLDG | OPP VALVE | - |
| 367 ELLICE AVE COMMERCIAL | 150 CU | 100 PVC | 32.54 WEL BLDG | OPP VALVE | FIRE PROTECTION |
| 355 ELLICE AVE COMMERCIAL | 20 CU | 20 CU | 8.53 NSL BLDG | 2.7 N OF S/C | RECONNECT SERVICE SHARED W/357 SERVICED OFF OF CARLTON |
| 333 ELLICE AVE RESIDENTIAL | 38 CU | 38 CU | 34.01 WEL BLDG | 0.6 E OF S/C | RECONNECT SERVICE |
| 325 ELLICE AVE COMMERCIAL | 20 LEAD | 20 CU | 18.54 NSL BLDG | 0.9 S OF S/C | SERVICED OFF OF HARGRAVE ST. |

*SERVICES TO BE RENEWED TO R. ALL OTHERS TO BE RECONNECTED

NOTE: CHAINAGES SHOWN ARE ALONG S. R. OF ELLICE AVE.

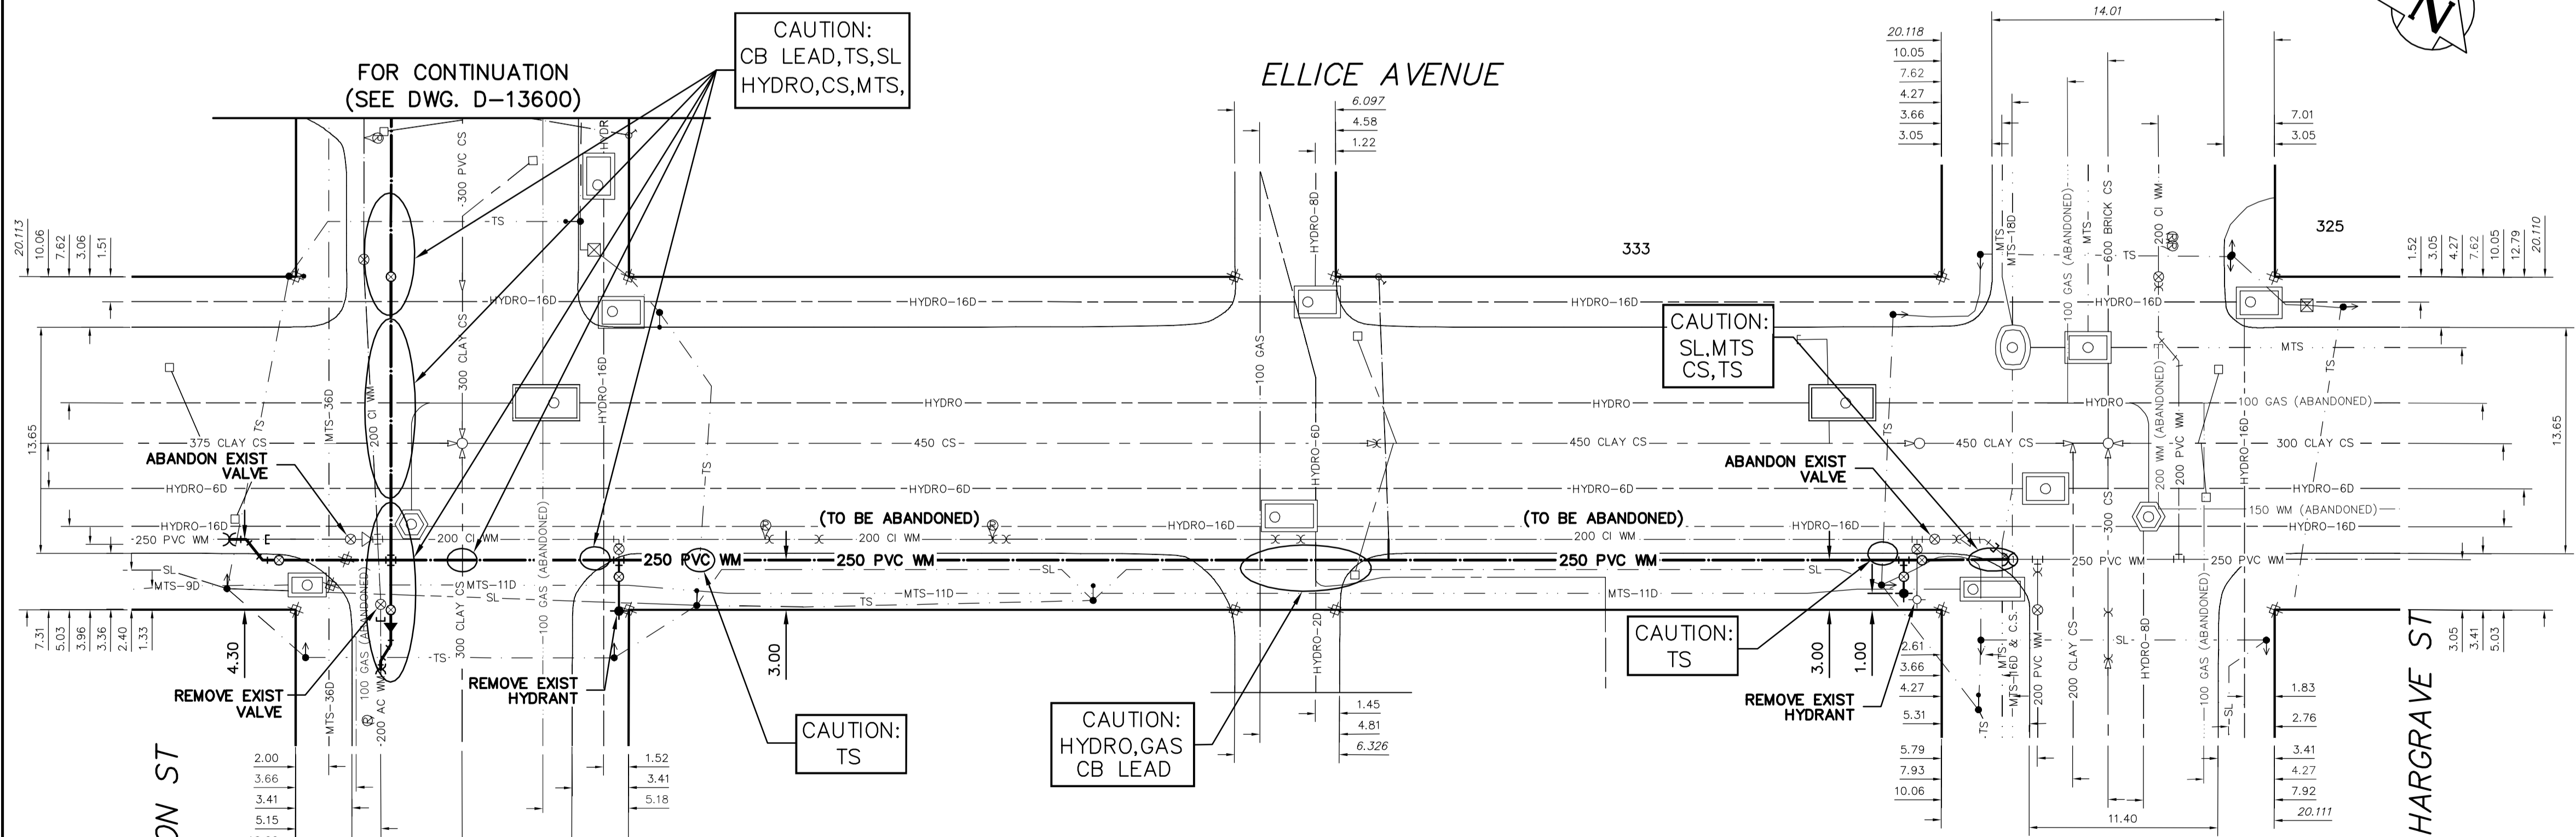

WARNING

IF POWER EQUIPMENT OR EXPLOSIVES ARE TO BE USED FOR EXCAVATION ON THIS PROJECT THE CONTRACTOR MUST:

- 1) NOTIFY THE GAS COMPANY OF THE PROPOSED LOCATION OF EXCAVATION.
- 2) TAKE PRECAUTION TO AVOID DAMAGE TO GAS COMPANY INSTALLATIONS.

SEE PROVINCIAL REGULATION 210/72 FOR DETAILS

LOCATION APPROVED UNDERGROUND STRUCTURES

SUPV. U/G STRUCTURES COMMITTEE DATE

NOTE: LOCATION OF UNDERGROUND STRUCTURES AS SHOWN ARE BASED ON THE BEST INFORMATION AVAILABLE BUT NO GUARANTEE IS GIVEN THAT ALL EXISTING UTILITIES ARE SHOWN OR THAT THE GIVEN LOCATIONS ARE EXACT. CONFIRMATION OF EXISTENCE AND EXACT LOCATION OF ALL SERVICES MUST BE OBTAINED FROM THE INDIVIDUAL UTILITIES BEFORE PROCEEDING WITH CONSTRUCTION.

B.M. ELEV.

CONSTRUCTION COMPLETION DATE: YYYY MM DD

| NO. | REVISIONS | DATE | BY |
|-----|-----------|------|----|
| | | | |

DESIGNED BY: MJK CHECKED BY: SC

DRAWN BY: CJH/MA APPROVED BY: KZ

SCALE: HORIZONTAL 1:250 VERTICAL 1:50

RELEASED FOR CONSTRUCTION

ENGINEER'S SEAL

ORIGINAL SIGNED BY S.R.J. COURNOYER 14-05-08

CONSULTANT DRAWING NUMBER

THE CITY OF WINNIPEG
 WATER AND WASTE DEPARTMENT
 ENGINEERING DIVISION

2014 WATER RENEWALS


ELLICE AVENUE
 CARLTON STREET TO
 HARGRAVE STREET

SHEET 3 OF 10
 CITY DRAWING NUMBER D-13601

PLAT DATE: 2014 05 07

BD OPPORTUNITY: 372-2014 CONTRACT NUMBER: 6

FILE PATH: R:\DRAWINGS\WATER\RENEWAL\2014_RENEWALS\CONTRACT 6\ ELLICE.dwg

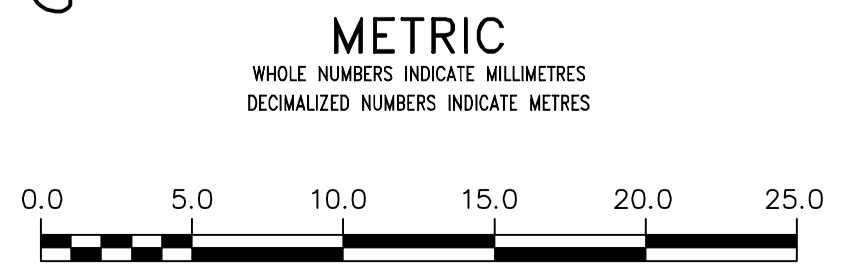

VALVES TO BE COUNTER-CLOCKWISE TO CLOSE (RED OPERATING NUT)