
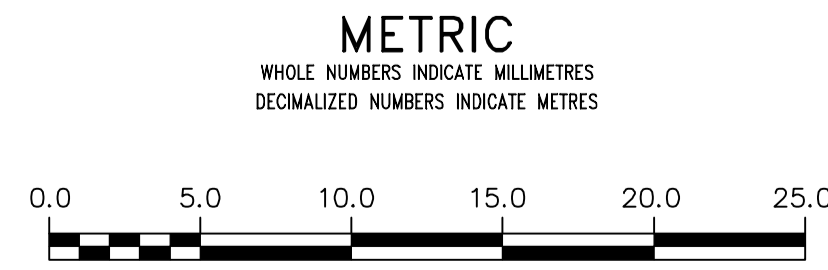


WATER SERVICE INFORMATION					
ADDRESS	SIZE (mm) MATERIAL (STREET)	SIZE (mm) MATERIAL (PROP.)	SHORT & LONG MEASUREMENT	CORP. LOCATION	REMARKS
197 LANGSIDE ST	20 COPPER	12 LEAD	0.67 NSL BLDG	OPP S/C	RECONNECT SERVICE
198 LANGSIDE ST	20 COPPER	20 LEAD	107.38 SSL BROADWAY	0.7 N OF S/C	RECONNECT SERVICE
199 LANGSIDE ST	20 COPPER	20 COPPER	106.02 SSL BROADWAY	1.6 N OF S/C	RECONNECT SERVICE
202 LANGSIDE ST	20 COPPER	20 COPPER	5.03>NNL LOT	0.3 S OF S/C	RECONNECT SERVICE
203 LANGSIDE ST	20 COPPER	20 COPPER	95.60 SSL BROADWAY	0.5 S OF S/C	RECONNECT SERVICE
205 LANGSIDE ST	20 COPPER	20 LEAD	88.48 SSL BROADWAY	0.3 S OF S/C	RENEW TO R
206 LANGSIDE ST	12 COPPER	12 LEAD	1.58 NSL BLDG	0.3 S OF S/C	RENEW TO R
207 LANGSIDE ST	20 COPPER	20 LEAD	77.41 SSL BROADWAY	0.3 S OF S/C	RENEW TO R
209 LANGSIDE ST	20 COPPER	20 LEAD	74.29 SSL BROADWAY	2.1 S OF S/C	RENEW TO R
210 LANGSIDE ST	16 COPPER	20 COPPER	3.79 NSL BLDG	2.1 S OF S/C	RENEW TO R
	50 COPPER	50 COPPER	4.82 NSL BLDG		RECONNECT SERVICE
	50 COPPER	50 COPPER	10.44 SSL BROADWAY		RECONNECT SERVICE

\* SERVICES TO BE RENEWED TO R. ALL OTHERS TO BE RECONNECTED

NOTE: CHAINAGES SHOWN ARE ALONG E. R. OF LANGSIDE ST.

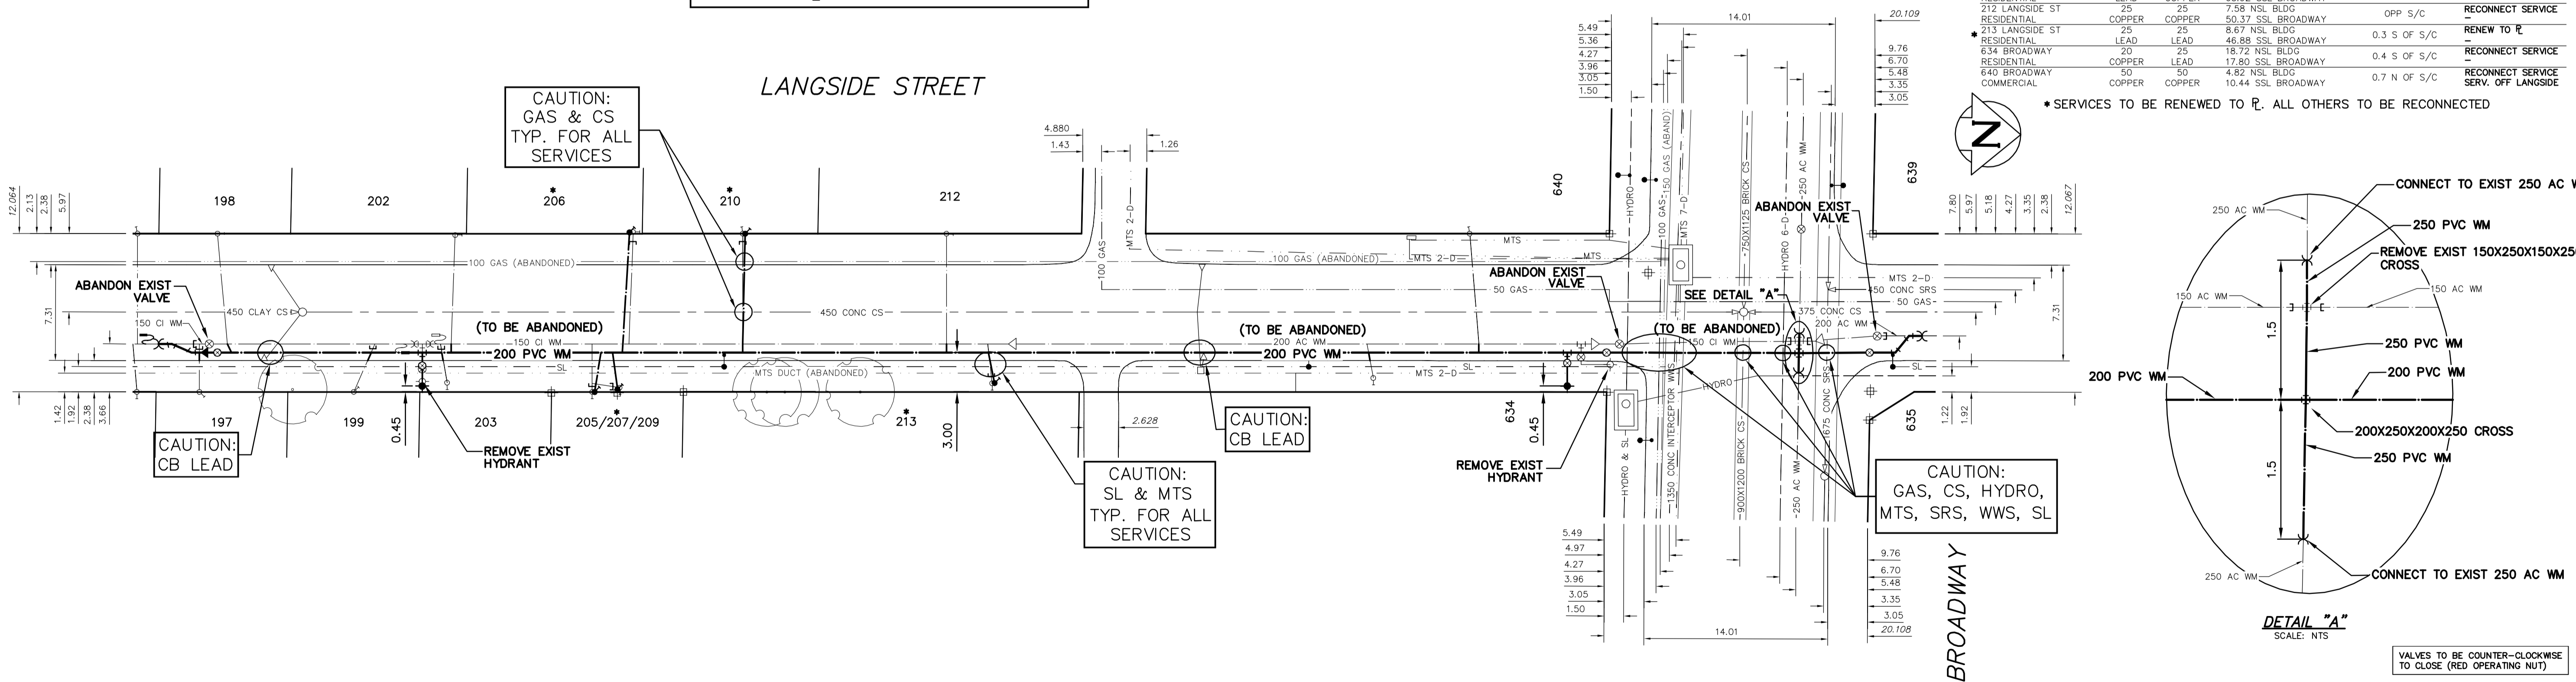

**WARNING**  
IF POWER EQUIPMENT OR EXPLOSIVES ARE TO BE USED FOR EXCAVATION ON THIS PROJECT THE CONTRACTOR MUST:  
1) NOTIFY THE GAS COMPANY OF THE PROPOSED LOCATION OF EXCAVATION.  
2) TAKE PRECAUTION TO AVOID DAMAGE TO GAS COMPANY INSTALLATIONS.  
SEE PROVINCIAL REGULATION 210/72 FOR DETAILS

**LOCATION APPROVED UNDERGROUND STRUCTURES**  
SUPV. U/G STRUCTURES COMMITTEE DATE  
NOTE: LOCATION OF UNDERGROUND STRUCTURES AS SHOWN ARE BASED ON THE BEST INFORMATION AVAILABLE BUT NO GUARANTEE IS GIVEN THAT ALL EXISTING UTILITIES ARE SHOWN OR THAT THE GIVEN LOCATIONS ARE EXACT. CONFIRMATION OF EXISTENCE AND EXACT LOCATION OF ALL SERVICES MUST BE OBTAINED FROM THE INDIVIDUAL UTILITIES BEFORE PROCEEDING WITH CONSTRUCTION.

B.M. ELEV.	
CONSTRUCTION COMPLETION DATE: YYYY MM DD	
DESIGNED BY	MJK
CHECKED BY	SC
DRAWN BY	CJH/MA
APPROVED BY	KZ
SCALE: HORIZONTAL	1:250
SCALE: VERTICAL	1:50
DATE	2014 05 07
RELEASED FOR CONSTRUCTION	
DATE	
PLANT DATE:	2014 05 07

ENGINEER'S SEAL  
**ORIGINAL SIGNED BY S.R.J. COURNOYER 14-05-08**  
CONSULTANT DRAWING NUMBER

**THE CITY OF WINNIPEG**  
Winnipeg  
WATER AND WASTE DEPARTMENT  
ENGINEERING DIVISION  
2014 WATER RENEWALS  
LANGSIDE STREET  
112 S OF BROADWAY TO BROADWAY

SHEET 4 OF 10  
CITY DRAWING NUMBER  
D-13602

BID OPPORTUNITY: 372-2014  
CONTRACT NUMBER: 6  
FILE PATH: R:\DRAWINGS\WATER\RENEWAL\2014\_RENEWALS\CONTRACT 6\  
FILE NAME: LANGSIDE.dwg