


WATER SERVICE INFORMATION					
ADDRESS	SIZE (mm) MATERIAL (STREET)	SIZE (mm) MATERIAL (PROP.)	SHORT & LONG MEASUREMENT	CORP. LOCATION	REMARKS
633 PORTAGE AVE	25	25	7.10 WEL BLDG	1.5 E OF S/C	RENEW TO R
634 PORTAGE AVE	50	50	41.33 WVEL FURBY STREET	OPP OF S/C	SERV. OF FURBY
635 PORTAGE AVE	20	20	12.21 SSL PORTAGE AVE	OPP OF S/C	RENEW TO R
635 PORTAGE AVE	20	20	3.4 WEL BLDG	1.1 E OF S/C	RENEW TO R
639 PORTAGE AVE	25	25	78.32 WVL FURBY STREET	1.3 E OF S/C	RENEW TO R
639 PORTAGE AVE	25	25	24.89 EEL SHERBROOK STREET	1.3 E OF S/C	RENEW TO R
644 PORTAGE AVE	20	20	7.2 WEL BLDG	-	RENEW TO R
644 PORTAGE AVE	100	100	20.65 EEL SHERBROOK STREET	-	RENEW TO R
644 PORTAGE AVE	100	100	7.5 NSL BLDG	-	SERV. OF FURBY
644 PORTAGE AVE	50	50	19.25 SSL PORTAGE AVE	OPP OF S/C	RENEW TO R
664 PORTAGE AVE	50	50	8.2 WEL BLDG	OPP OF S/C	RENEW TO R
676 PORTAGE AVE	25	25	31.62 WVL SHERBROOK STREET	1.4 S OF S/C	SERV. OFF MARYLAND
676 PORTAGE AVE	25	25	52.71 SSL PORTAGE AVE	1.4 S OF S/C	SERV. OF FURBY
677 PORTAGE AVE	38	38	6.6 NSL BLDG	1.0 S OF S/C	SERV. OFF MARYLAND
677 PORTAGE AVE	38	38	27.91 NNL PORTAGE AVE	1.0 S OF S/C	SERV. OF FURBY
338 FURBY ST	25	20	3.6 NSL BLDG	2.8 S OF S/C	SERV. OF FURBY
338 FURBY ST	200	200	18.41 NNL PORTAGE AVE	2.8 S OF S/C	-
320 SHERBROOK ST	200	200	28.2 NSL BLDG	OPP OF S/C	SERV. OFF SHERBROOK
320 SHERBROOK ST	150	150	29.80 NNL PORTAGE AVE	OPP OF S/C	SERV. OFF SHERBROOK
320 SHERBROOK ST	150	150	37.8 NSL BLDG	OPP OF S/C	SERV. OFF SHERBROOK
330 SHERBROOK ST	150	150	67.60 NNL PORTAGE AVE	OPP OF S/C	SERV. OFF SHERBROOK
330 SHERBROOK ST	150	150	36.63 NSL BLDG	OPP OF S/C	SERV. OFF SHERBROOK
325 SHERBROOK ST	20	20	68.59 NNL PORTAGE AVE	5.0 N OF S/C	SERV. OFF SHERBROOK
325 SHERBROOK ST	150	150	5.0 NSL BLDG	5.0 N OF S/C	SERV. OFF SHERBROOK
325 SHERBROOK ST	150	150	16.67 NNL PORTAGE AVE	OPP OF S/C	SERV. OFF SHERBROOK
325 SHERBROOK ST	150	150	3.0 NSL BLDG	OPP OF S/C	SERV. OFF SHERBROOK
325 SHERBROOK ST	150	150	3.81 NNL PORTAGE AVE	OPP OF S/C	SERV. OFF SHERBROOK

* SERVICES TO BE RENEWED TO R. ALL OTHERS TO BE RECONNECTED

NOTE: CHAINAGES SHOWN ARE ALONG S. R. OF PORTAGE AVE.

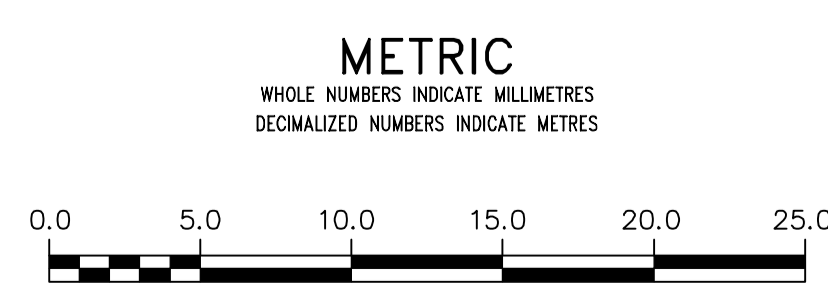

WARNING
IF POWER EQUIPMENT OR EXPLOSIVES ARE TO BE USED FOR EXCAVATION ON THIS PROJECT THE CONTRACTOR MUST:
1) NOTIFY THE GAS COMPANY OF THE PROPOSED LOCATION OF EXCAVATION.
2) TAKE PRECAUTION TO AVOID DAMAGE TO GAS COMPANY INSTALLATIONS.
SEE PROVINCIAL REGULATION 210/72 FOR DETAILS

LOCATION APPROVED UNDERGROUND STRUCTURES
SUPV. U/G STRUCTURES COMMITTEE DATE
NOTE:
LOCATION OF UNDERGROUND STRUCTURES AS SHOWN ARE BASED ON THE BEST INFORMATION AVAILABLE BUT NO GUARANTEE IS GIVEN THAT ALL EXISTING UTILITIES ARE SHOWN OR THAT THE GIVEN LOCATIONS ARE EXACT. CONFIRMATION OF EXISTENCE AND EXACT LOCATION OF ALL SERVICES MUST BE OBTAINED FROM THE INDIVIDUAL UTILITIES BEFORE PROCEEDING WITH CONSTRUCTION.

B.M. ELEV.	CONSTRUCTION COMPLETION DATE: YYYY MM DD
DESIGNED BY: MJK	CHECKED BY: SC
DRAWN BY: RS	APPROVED BY: KZ
SCALE: HORIZONTAL 1:250 VERTICAL 1:50	RELEASED FOR CONSTRUCTION
DATE: 2014 05 07	DATE:
PLOT DATE: 2014 05 07	

ENGINEER'S SEAL
ORIGINAL SIGNED BY S.R.J. COURNOYER 14-05-08
CONSULTANT DRAWING NUMBER

THE CITY OF WINNIPEG
Winnipeg
WATER AND WASTE DEPARTMENT
ENGINEERING DIVISION
2014 WATER RENEWALS
PORTAGE AVENUE
SHERBROOK STREET TO
FURBY STREET
SHEET 6 OF 10
CITY DRAWING NUMBER
D-13604