


WATER SERVICE INFORMATION					
ADDRESS	SIZE (mm) MATERIAL (STREET)	SIZE (mm) MATERIAL (PROP.)	SHORT & LONG MEASUREMENT	CORP. LOCATION	REMARKS
483 VICTOR ST	20	12	1.60 SNL BLDG	0.4 N OF S/C	RECONNECT SERVICE
RESIDENTIAL	CU	LEAD	6.56>NNL ELLICE		
485 VICTOR ST	12	12	1.95 NSL HSE	1.5 N OF S/C	RENEW SERVICE TO R
RESIDENTIAL	LEAD	LEAD	20.07>NNL ELLICE		
487 VICTOR ST	16	20	0.76>NNL HSE	0.8 S OF S/C	RECONNECT SERVICE
RESIDENTIAL	CU	CU	32.38>NNL ELLICE		
489 VICTOR ST	16	20	0.98 SSL HSE	1.0 S OF S/C	RECONNECT SERVICE
RESIDENTIAL	CU	CU	32.62>NNL ELLICE		
492 VICTOR ST	12	12	1.70 SNL HSE	0.3 N OF S/C	RECONNECT SERVICE
RESIDENTIAL	CU	LEAD	43.18>NNL ELLICE		
493 VICTOR ST	16	12	1.22>NNL HSE	OPP S/C	RENEW SERVICE TO R / WYED W/495 VICTOR ST
RESIDENTIAL	LEAD	LEAD	48.18>NNL ELLICE		RENEW SERVICE TO R / WYED W/493 VICTOR ST
495 VICTOR ST	16	20	0.11 NSL HSE	OPP S/C	
RESIDENTIAL	LEAD	CU	48.18>NNL ELLICE		
496 VICTOR ST	20	12	0.53>NNL HSE	2.6 N OF S/C	RECONNECT SERVICE
RESIDENTIAL	CU	LEAD	55.19>NNL ELLICE		
497 VICTOR ST	20	12	6.65 NSL HSE	0.8 N OF S/C	RECONNECT SERVICE
RESIDENTIAL	CU	LEAD	63.15>NNL ELLICE		
498 VICTOR ST	20	12	0.09 NSL HSE	1.9 N OF S/C	RECONNECT SERVICE
RESIDENTIAL	CU	LEAD	56.47>NNL ELLICE		
499 VICTOR ST	20	20	6.24 SNL HSE	1.0 N OF S/C	RECONNECT SERVICE
RESIDENTIAL	CU	CU	63.34>NNL ELLICE		
500 VICTOR ST	16	12	0.90>NNL HSE	OPP S/C	RENEW SERVICE TO R / WYED W/502 VICTOR ST
RESIDENTIAL	LEAD	LEAD	70.85>NNL ELLICE		RECONNECT SERVICE
501 VICTOR ST	20	20	2.98 SNL HSE	0.9 S OF S/C	
RESIDENTIAL	CU	CU	74.68>NNL ELLICE		
502 VICTOR ST	16	12	1.01 SSL HSE	OPP S/C	RENEW SERVICE TO R / WYED W/500 VICTOR ST
RESIDENTIAL	LEAD	LEAD	70.85>NNL ELLICE		RECONNECT SERVICE
503 VICTOR ST	20	20	1.85 SNL HSE	0.1 S OF S/C	
RESIDENTIAL	CU	CU	83.19>NNL ELLICE		
504 VICTOR ST	12	12	2.07 SNL HSE	0.6 N OF S/C	RECONNECT SERVICE
RESIDENTIAL	CU	LEAD	85.84>NNL ELLICE		
505 VICTOR ST	25	38	6.35 SNL HSE	0.7 N OF S/C	RENEW SERVICE TO R
RESIDENTIAL	LEAD	LEAD	93.66>NNL ELLICE		
509 VICTOR ST	12	12	1.81 SNL HSE	OPP S/C	RECONNECT SERVICE
RESIDENTIAL	CU	LEAD	96.05>NNL ELLICE		
685 ELLICE AVE	20	12	1.77 SNL BLDG	0.4 N OF S/C	RECONNECT SERVICE
COMMERCIAL	CU	LEAD	6.54>NNL ELLICE		

* SERVICES TO BE RENEWED TO R. ALL OTHERS TO BE RECONNECTED



NOTE: CHAINAGES SHOWN ARE ALONG W. R. OF LANGSIDE ST.

VICTOR STREET

CAUTION: CS & GAS TYP. FOR ALL SERVICES

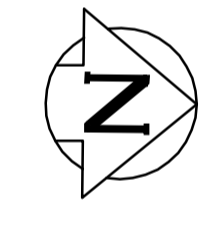

ELLICE AVENUE

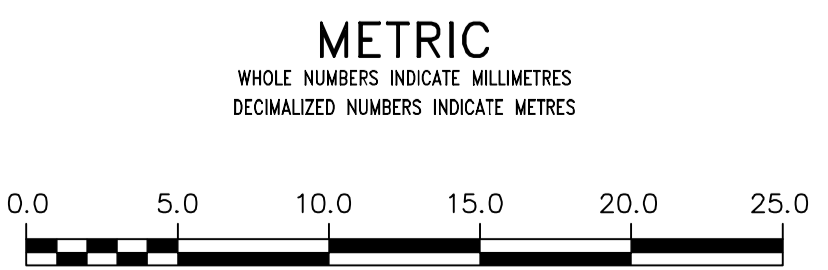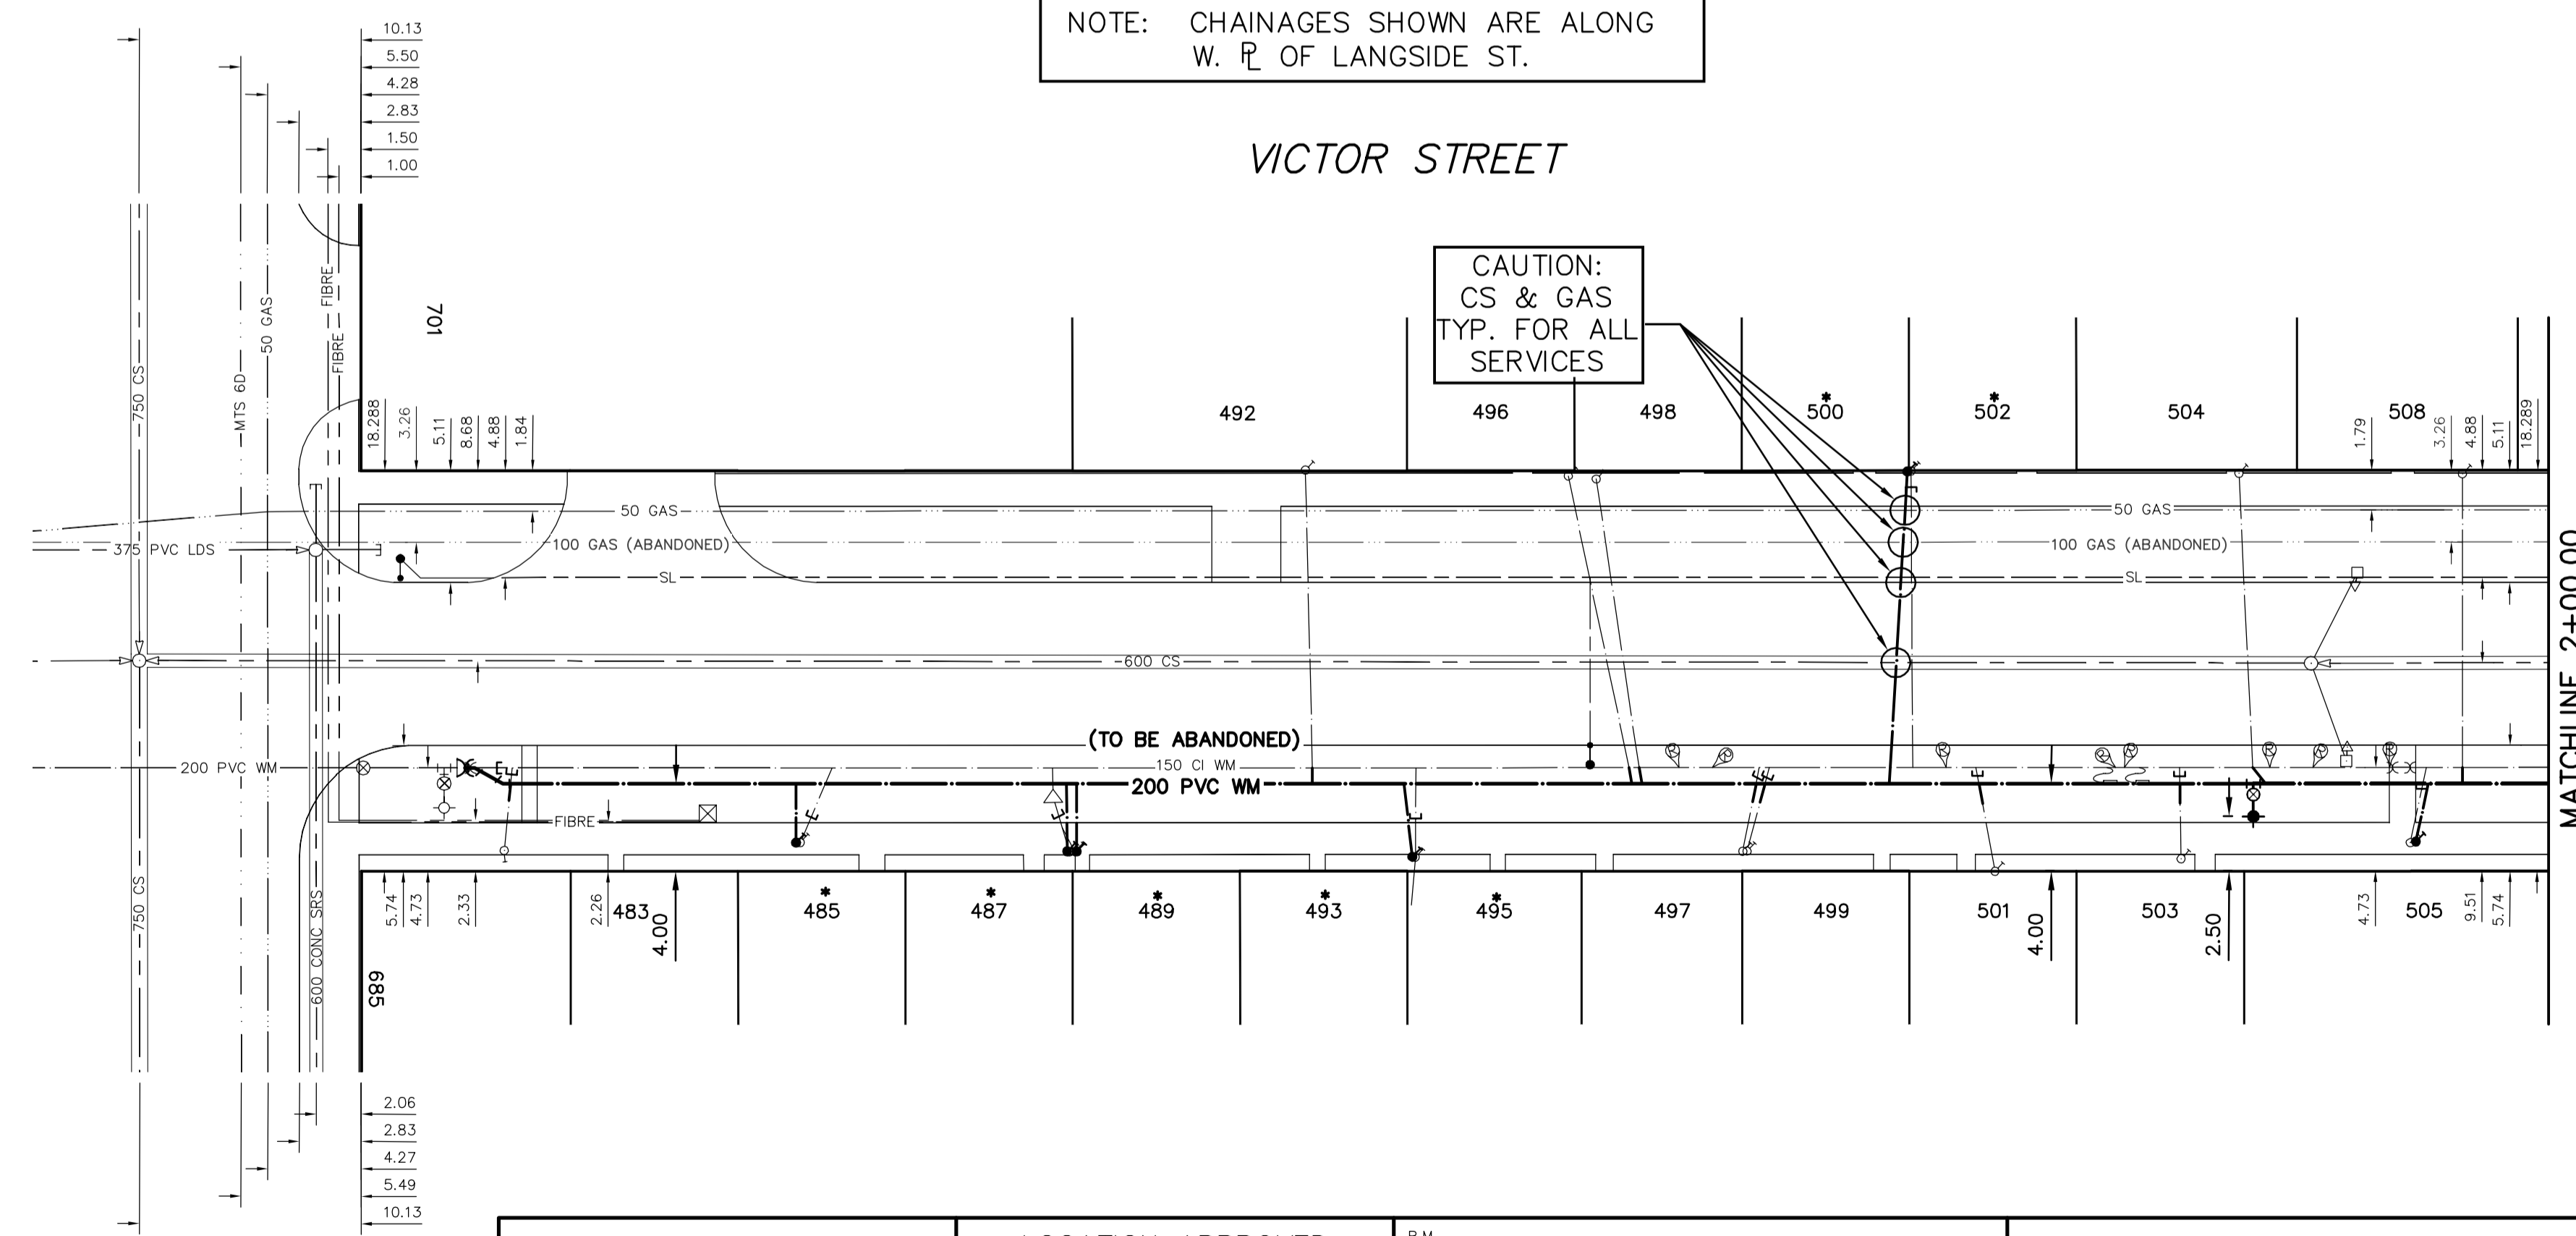

WARNING
IF POWER EQUIPMENT OR EXPLOSIVES ARE TO BE USED FOR EXCAVATION ON THIS PROJECT THE CONTRACTOR MUST:
1) NOTIFY THE GAS COMPANY OF THE PROPOSED LOCATION OF EXCAVATION.
2) TAKE PRECAUTION TO AVOID DAMAGE TO GAS COMPANY INSTALLATIONS.
SEE PROVINCIAL REGULATION 21072 FOR DETAILS

LOCATION APPROVED UNDERGROUND STRUCTURES
SUBV. U/G STRUCTURES COMMITTEE DATE
NOTE:
LOCATION OF UNDERGROUND STRUCTURES AS SHOWN ARE BASED ON THE BEST INFORMATION AVAILABLE BUT NO GUARANTEE IS GIVEN THAT ALL EXISTING UTILITIES ARE SHOWN OR THAT THE GIVEN LOCATIONS ARE EXACT. CONFIRMATION OF EXISTENCE AND EXACT LOCATION OF ALL SERVICES MUST BE OBTAINED FROM THE INDIVIDUAL UTILITIES BEFORE PROCEEDING WITH CONSTRUCTION.

B.M. ELEV.	
CONSTRUCTION COMPLETION DATE: YYYY MM DD	
DESIGNED BY	MJK
CHECKED BY	SC
DRAWN BY	SM
APPROVED BY	KZ
SCALE:	
HORIZONTAL	1:250
VERTICAL	1:50
RELEASED FOR CONSTRUCTION	
NO.	REVISIONS
DATE	BY
DATE	2014 05 07
DATE	2014 05 07

ENGINEER'S SEAL
ORIGINAL SIGNED BY S.R.J. COUNROYER 14-05-08
CONSULTANT DRAWING NUMBER

THE CITY OF WINNIPEG
WATER AND WASTE DEPARTMENT
ENGINEERING DIVISION

2014 WATER RENEWALS

VICTOR STREET
ELLICE AVENUE TO
100 N OF ELLICE AVENUE

SHEET 7 OF 10
CITY DRAWING NUMBER
D-13605

FILE PATH: R:\DRAWINGS\WATER\RENEWAL\2014_RENEWALS\CONTRACT 6\ FILE NAME: VICTOR.dwg