
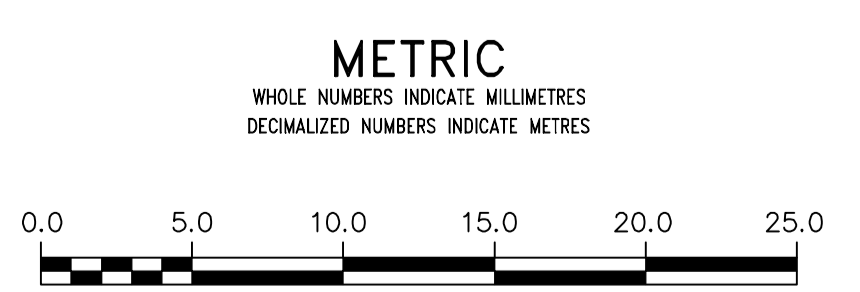


WATER SERVICE INFORMATION					
ADDRESS	SIZE (mm)	SIZE (mm)	SHORT & LONG MEASUREMENT	CORP. LOCATION	REMARKS
	MATERIAL	MATERIAL			
(STREET)	(PROP.)	(PROP.)			
745 WOLSELEY AVE	25	25	8.49 WEL BLDG	1.2 W OF S/C	RECONNECT SERVICE
RESIDENTIAL	CU	CU	76.22 WML MARYLAND ST		
739 WOLSELEY AVE	20	12	1.41 EEL BLDG	OPP S/C	RECONNECT SERVICE
RESIDENTIAL	CU	LEAD	56.27 WML MARYLAND ST		
735 WOLSELEY AVE	20	12	5.38 WEL BLDG	1.4 E OF S/C	RENEW TO R
RESIDENTIAL	LEAD	LEAD	45.47 WML MARYLAND ST		
54 MARYLAND ST	20	20	8.38>NNL BLDG	0.8 S OF S/C	SERVICED OFF MARYLAND ST
RESIDENTIAL	CU	CU	11.40>NNL WOLSELEY AV		
53 MARYLAND ST	25	20	3.01 SNL BLDG	SERVICED OFF MARYLAND ST	
RESIDENTIAL	CU	CU	6.29>NNL WOLSELEY AV	OPP S/C	

\* SERVICES TO BE RENEWED TO R. ALL OTHERS TO BE RECONNECTED

NOTE: CHAINAGES SHOWN ARE ALONG S. R. OF WOLSELEY ST.

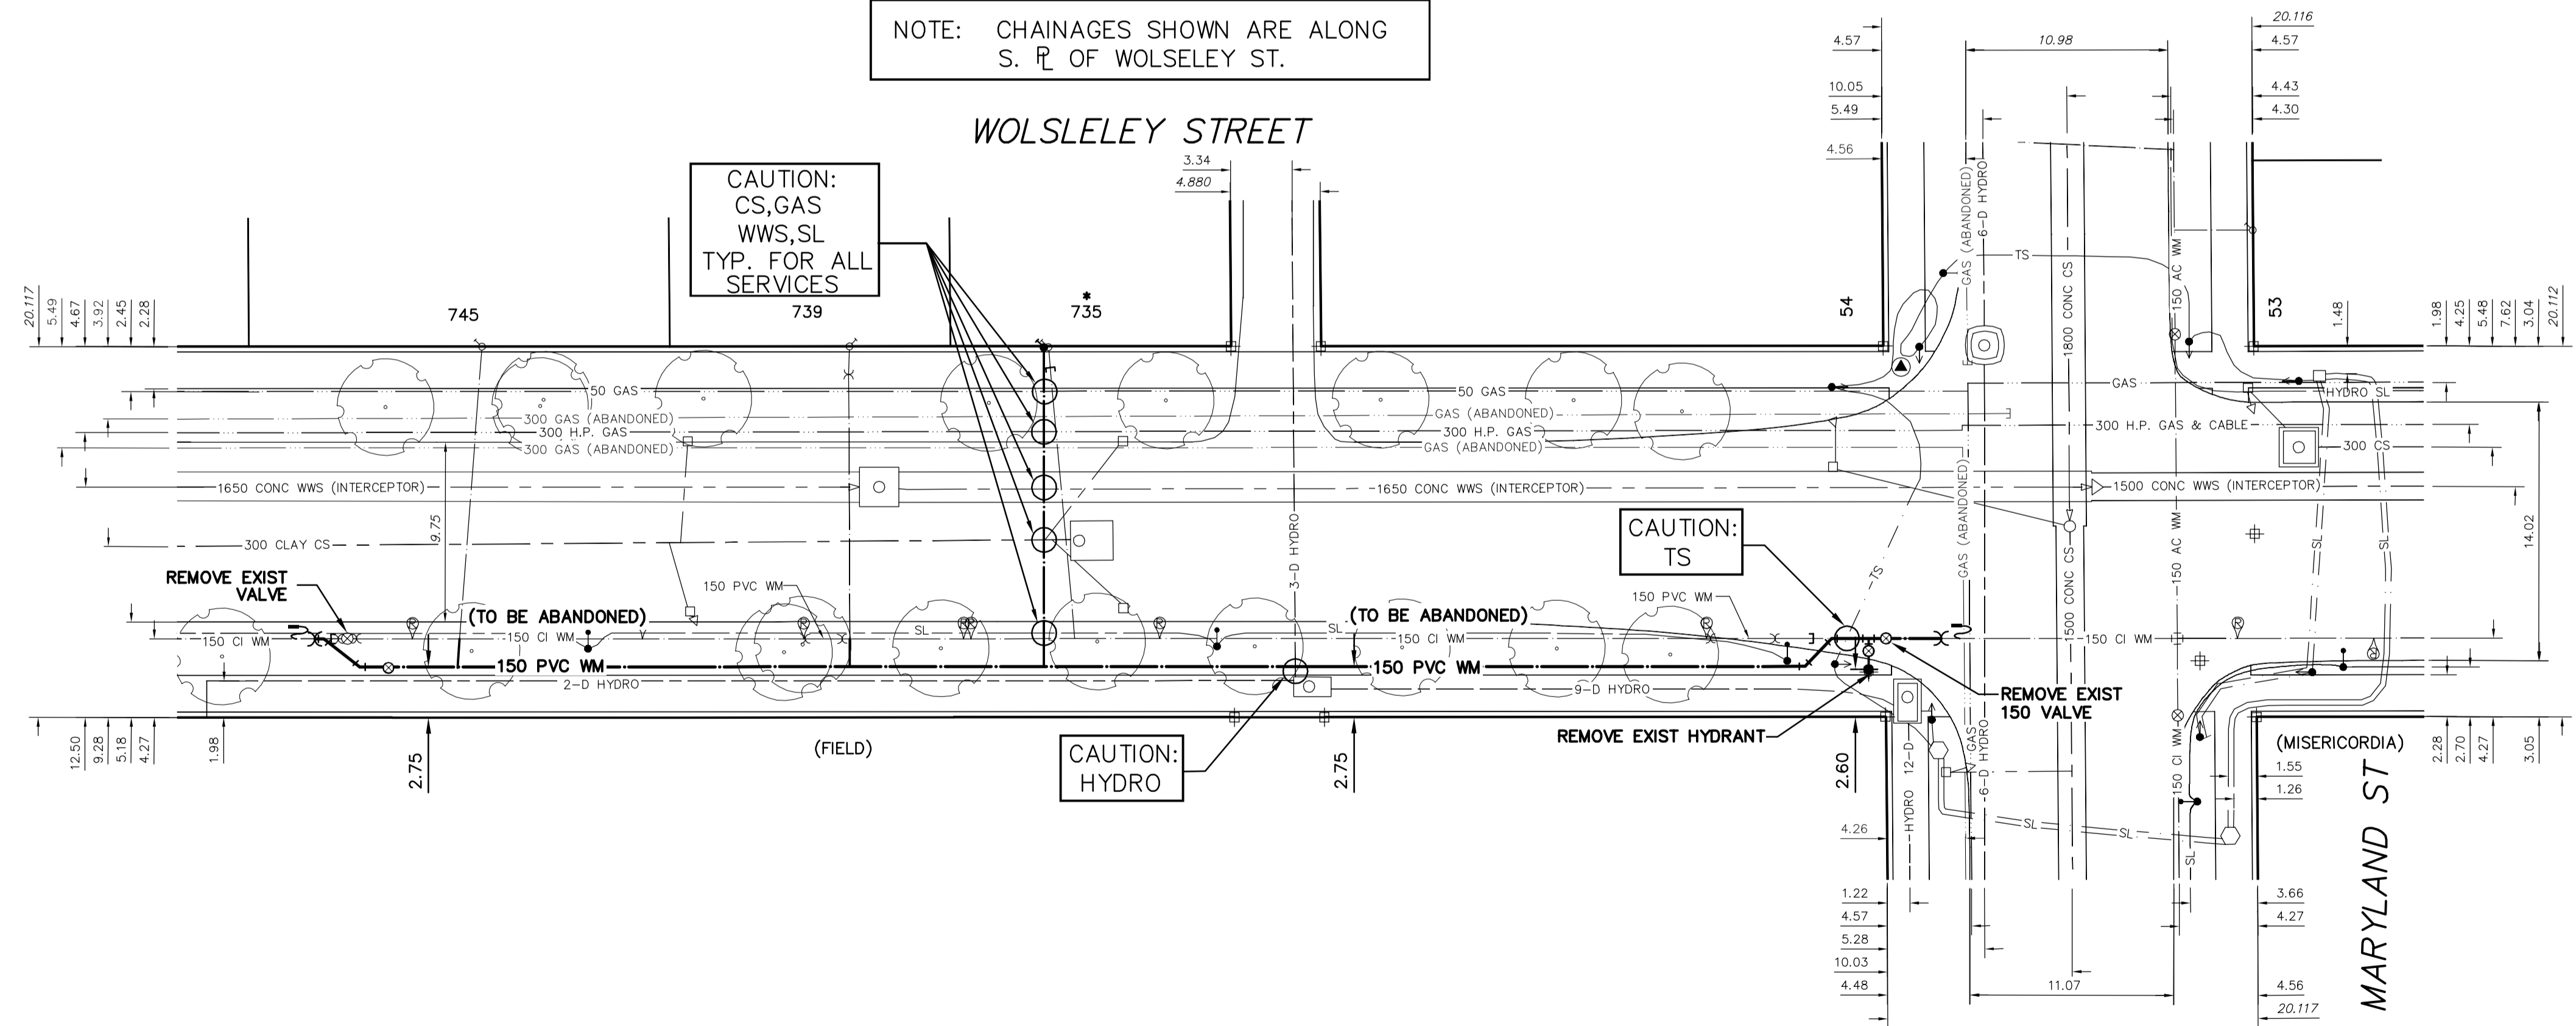

**WARNING**  
IF POWER EQUIPMENT OR EXPLOSIVES ARE TO BE USED FOR EXCAVATION ON THIS PROJECT THE CONTRACTOR MUST:  
1) NOTIFY THE GAS COMPANY OF THE PROPOSED LOCATION OF EXCAVATION.  
2) TAKE PRECAUTION TO AVOID DAMAGE TO GAS COMPANY INSTALLATIONS.  
SEE PROVINCIAL REGULATION 21072 FOR DETAILS

**LOCATION APPROVED UNDERGROUND STRUCTURES**  
SUPV. U/C STRUCTURES COMMITTEE DATE  
NOTE:  
LOCATION OF UNDERGROUND STRUCTURES AS SHOWN ARE BASED ON THE BEST INFORMATION AVAILABLE BUT NO GUARANTEE IS GIVEN THAT ALL EXISTING UTILITIES ARE SHOWN OR THAT THE GIVEN LOCATIONS ARE EXACT. CONFIRMATION OF EXISTENCE AND EXACT LOCATION OF ALL SERVICES MUST BE OBTAINED FROM THE INDIVIDUAL UTILITIES BEFORE PROCEEDING WITH CONSTRUCTION.

B.M. ELEV.	
CONSTRUCTION COMPLETION DATE: YYYY MM DD	
DESIGNED BY	MJK
CHECKED BY	SC
DRAWN BY	CJH/MA
APPROVED BY	KZ
SCALE:	
HORIZONTAL	1:250
VERTICAL	1:50
RELEASED FOR CONSTRUCTION	
DATE	2014 05 07
DATE	
NO.	
REVISIONS	
DATE	
BY	
DATE	2014 05 07

ENGINEER'S SEAL  
ORIGINAL SIGNED BY S.R.J. COURNOYER 14-05-08  
CONSULTANT DRAWING NUMBER

**THE CITY OF WINNIPEG**  
WATER AND WASTE DEPARTMENT  
ENGINEERING DIVISION

2014 WATER RENEWALS

WOLSELEY AVENUE  
114 W OF MARYLAND STREET TO MARYLAND STREET

SHEET 9 OF 10  
CITY DRAWING NUMBER D-13607