



NOTE: CHAINAGES SHOWN ARE ALONG E. R. OF ALDINE ST

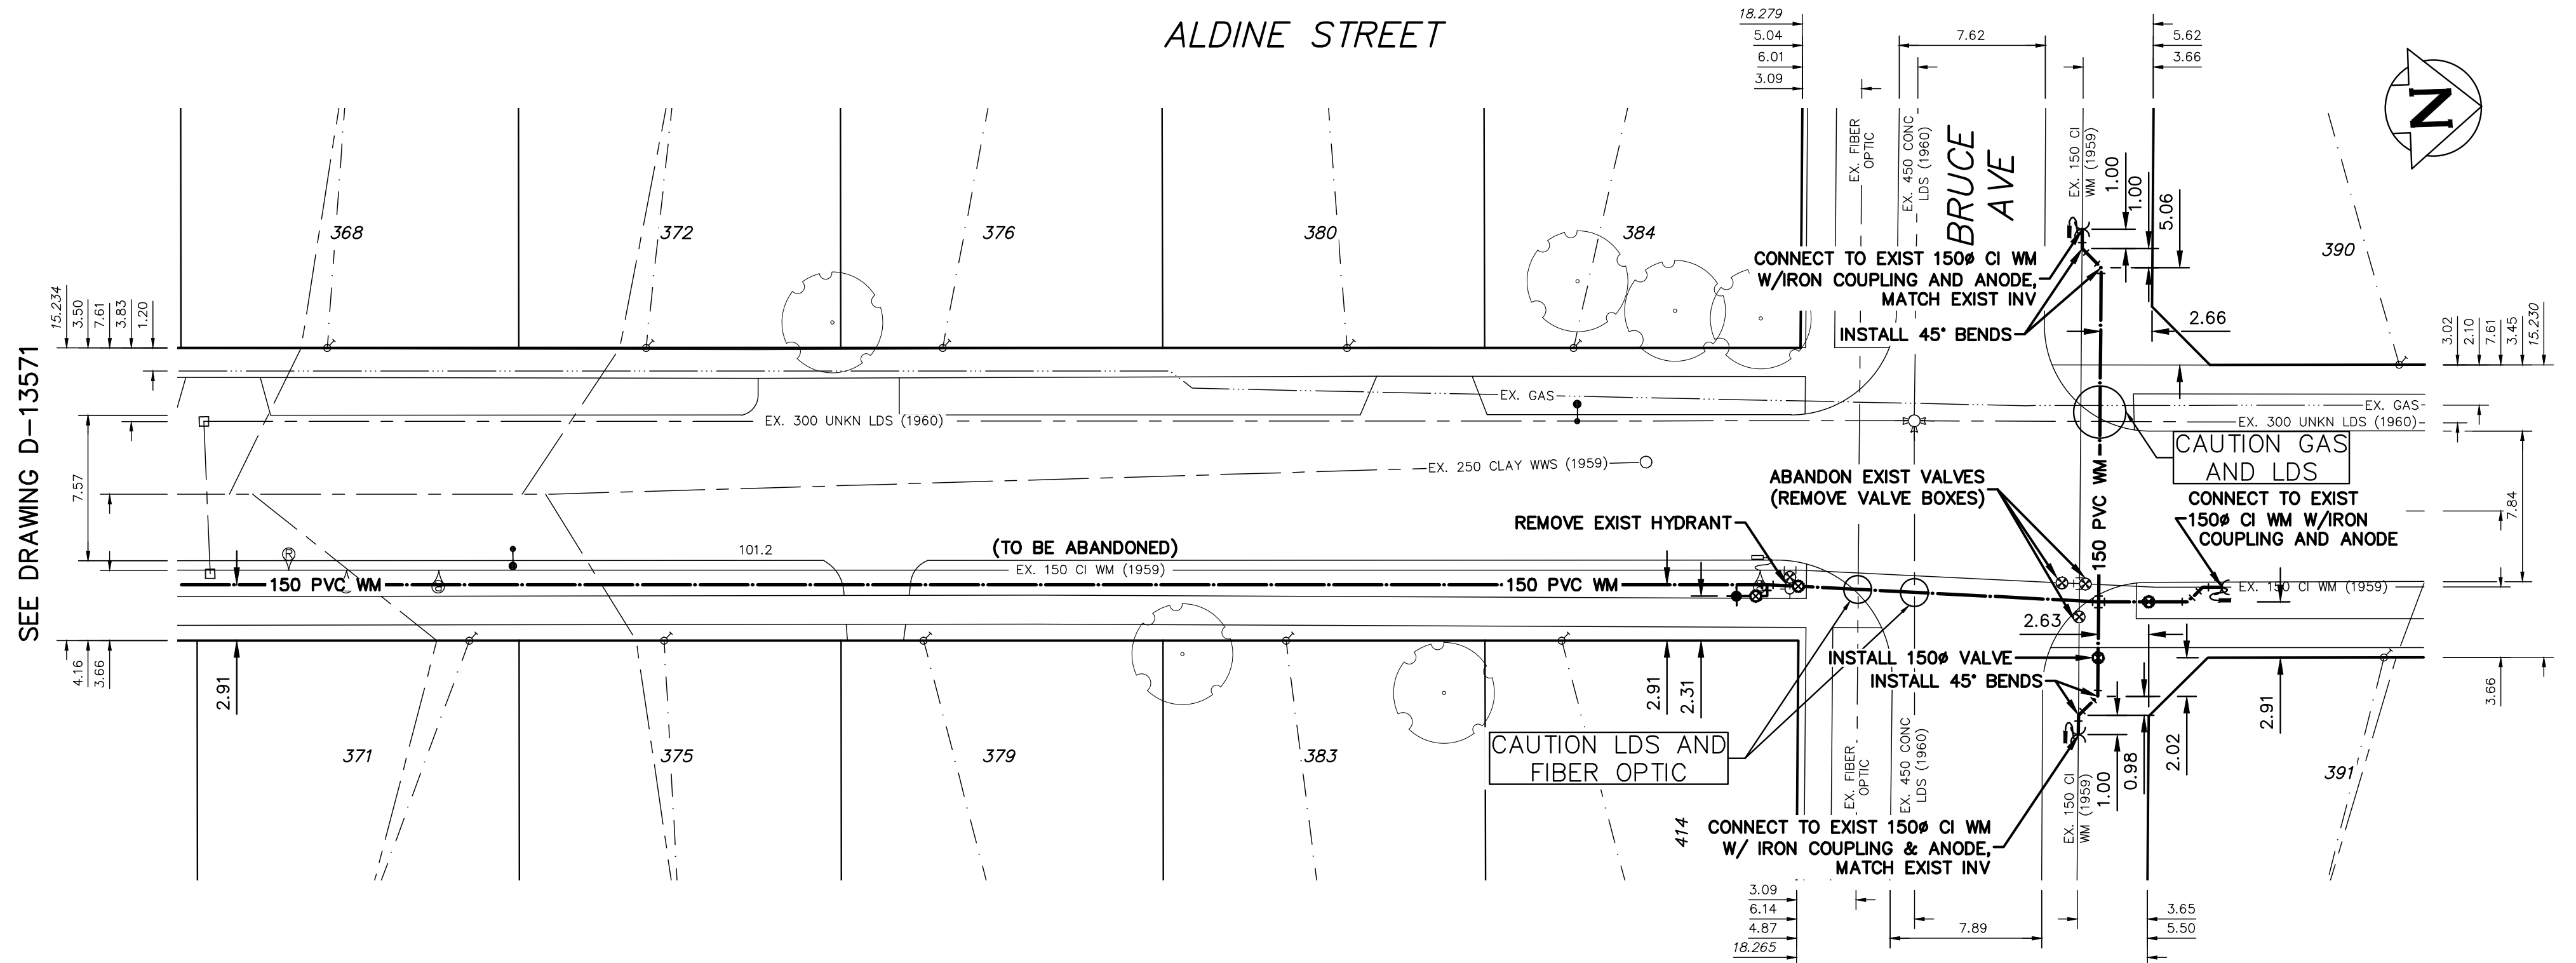

WATER SERVICE INFORMATION					
ADDRESS	SIZE (mm) MATERIAL (STREET)	SIZE (mm) MATERIAL (PROP.)	SHORT & LONG MEASUREMENT	CORP. LOCATION	REMARKS
368 ALDINE ST	UNKNOWN	UNKNOWN	10.0' NSL BLDG	BUILDING 27.0'	
371 ALDINE ST	UNKNOWN	UNKNOWN	8.5' SNL BLDG	BUILDING 39.0'	
372 ALDINE ST	UNKNOWN	UNKNOWN	10.0' NSL BLDG	BUILDING 31.0'	
375 ALDINE ST	UNKNOWN	UNKNOWN	7.8' NSL BLDG	0.0'	
376 ALDINE ST	UNKNOWN	UNKNOWN	3.6' NSL BLDG	BUILDING 24.0'	
379 ALDINE ST	UNKNOWN	UNKNOWN	8' N OF S SIDE	BUILDING 26.0'	
380 ALDINE ST	UNKNOWN	UNKNOWN	19.0' NSL BLDG	0.0'	
383 ALDINE ST	UNKNOWN	UNKNOWN	21.0' NSL BLDG	0.0'	
384 ALDINE ST	UNKNOWN	UNKNOWN	7.0' NSL BLDG	0.0'	
414 BRUCE AVE	UNKNOWN	UNKNOWN	9' N OF S	0.0'	

LEAD SERVICES TO BE RENEWED TO R. ALL OTHERS TO BE RECONNECTED

NOTE:
ALL GATE VALVES ARE CLOCKWISE TO OPEN W/ A RED OPERATING NUT

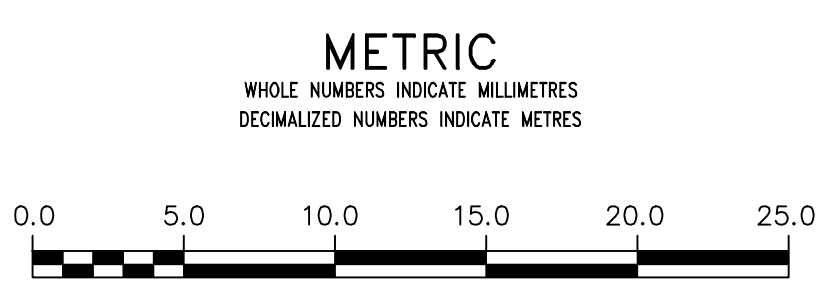

WARNING
IF POWER EQUIPMENT OR EXPLOSIVES ARE TO BE USED FOR EXCAVATION ON THIS PROJECT THE CONTRACTOR MUST:
1) NOTIFY THE GAS COMPANY OF THE PROPOSED LOCATION OF EXCAVATION.
2) TAKE PRECAUTION TO AVOID DAMAGE TO GAS COMPANY INSTALLATIONS.
SEE PROVINCIAL REGULATION 21072 FOR DETAILS

LOCATION APPROVED UNDERGROUND STRUCTURES
SHPV, U/G STRUCTURES COMMITTEE DATE
NOTE:
LOCATION OF UNDERGROUND STRUCTURES AS SHOWN ARE BASED ON THE BEST INFORMATION AVAILABLE BUT NO GUARANTEE IS GIVEN THAT ALL EXISTING UTILITIES ARE SHOWN OR THAT THE GIVEN LOCATIONS ARE EXACT. CONFIRMATION OF EXISTENCE AND EXACT LOCATION OF ALL SERVICES MUST BE OBTAINED FROM THE INDIVIDUAL UTILITIES BEFORE PROCEEDING WITH CONSTRUCTION.

B.M. ELEV.	
CONSTRUCTION COMPLETION DATE: YYYY MM DD	
NO.	REVISIONS
2	BID OPPORTUNITY 382-2014 APRIL/14 P.R.
1	DESIGN REVIEW W & W APRIL/14 P.R.
NO.	REVISIONS

WSP 1600 BUFFALO PLACE WINNIPEG, MB, R3T 6B8 PHONE: 204-477-6650 FAX: 204-474-2864 WWW.WSPGROUP.COM

DESIGNED BY	P.R.	CHECKED BY	S.M.
DRAWN BY	R.H.	APPROVED BY	I.McK.
SCALE:	HORIZONTAL 1:250	RELEASED FOR CONSTRUCTION	S. COURNOYER, P. ENG
DATE	2014 04 16	DATE	2014 04 15

PLOT DATE: 2014 04 16

ENGINEER'S SEAL
PROVINCE OF MANITOBA
REGISTERED PROFESSIONAL ENGINEER
I. G. McKINNON

CONSULTANT DRAWING NUMBER
141-13765-03

THE CITY OF WINNIPEG
WATER AND WASTE DEPARTMENT
ENGINEERING DIVISION

2014 WATERMAIN RENEWALS

ALDINE STREET
85M SSL OF BRUCE AVENUE TO
5M>NNL OF BRUCE AVENUE

SHEET 3 OF 3
CITY DRAWING NUMBER
D-13572