



NOTE: CHAINAGES SHOWN ARE ALONG N. R. OF BRUCE AVE

BRUCE AVENUE

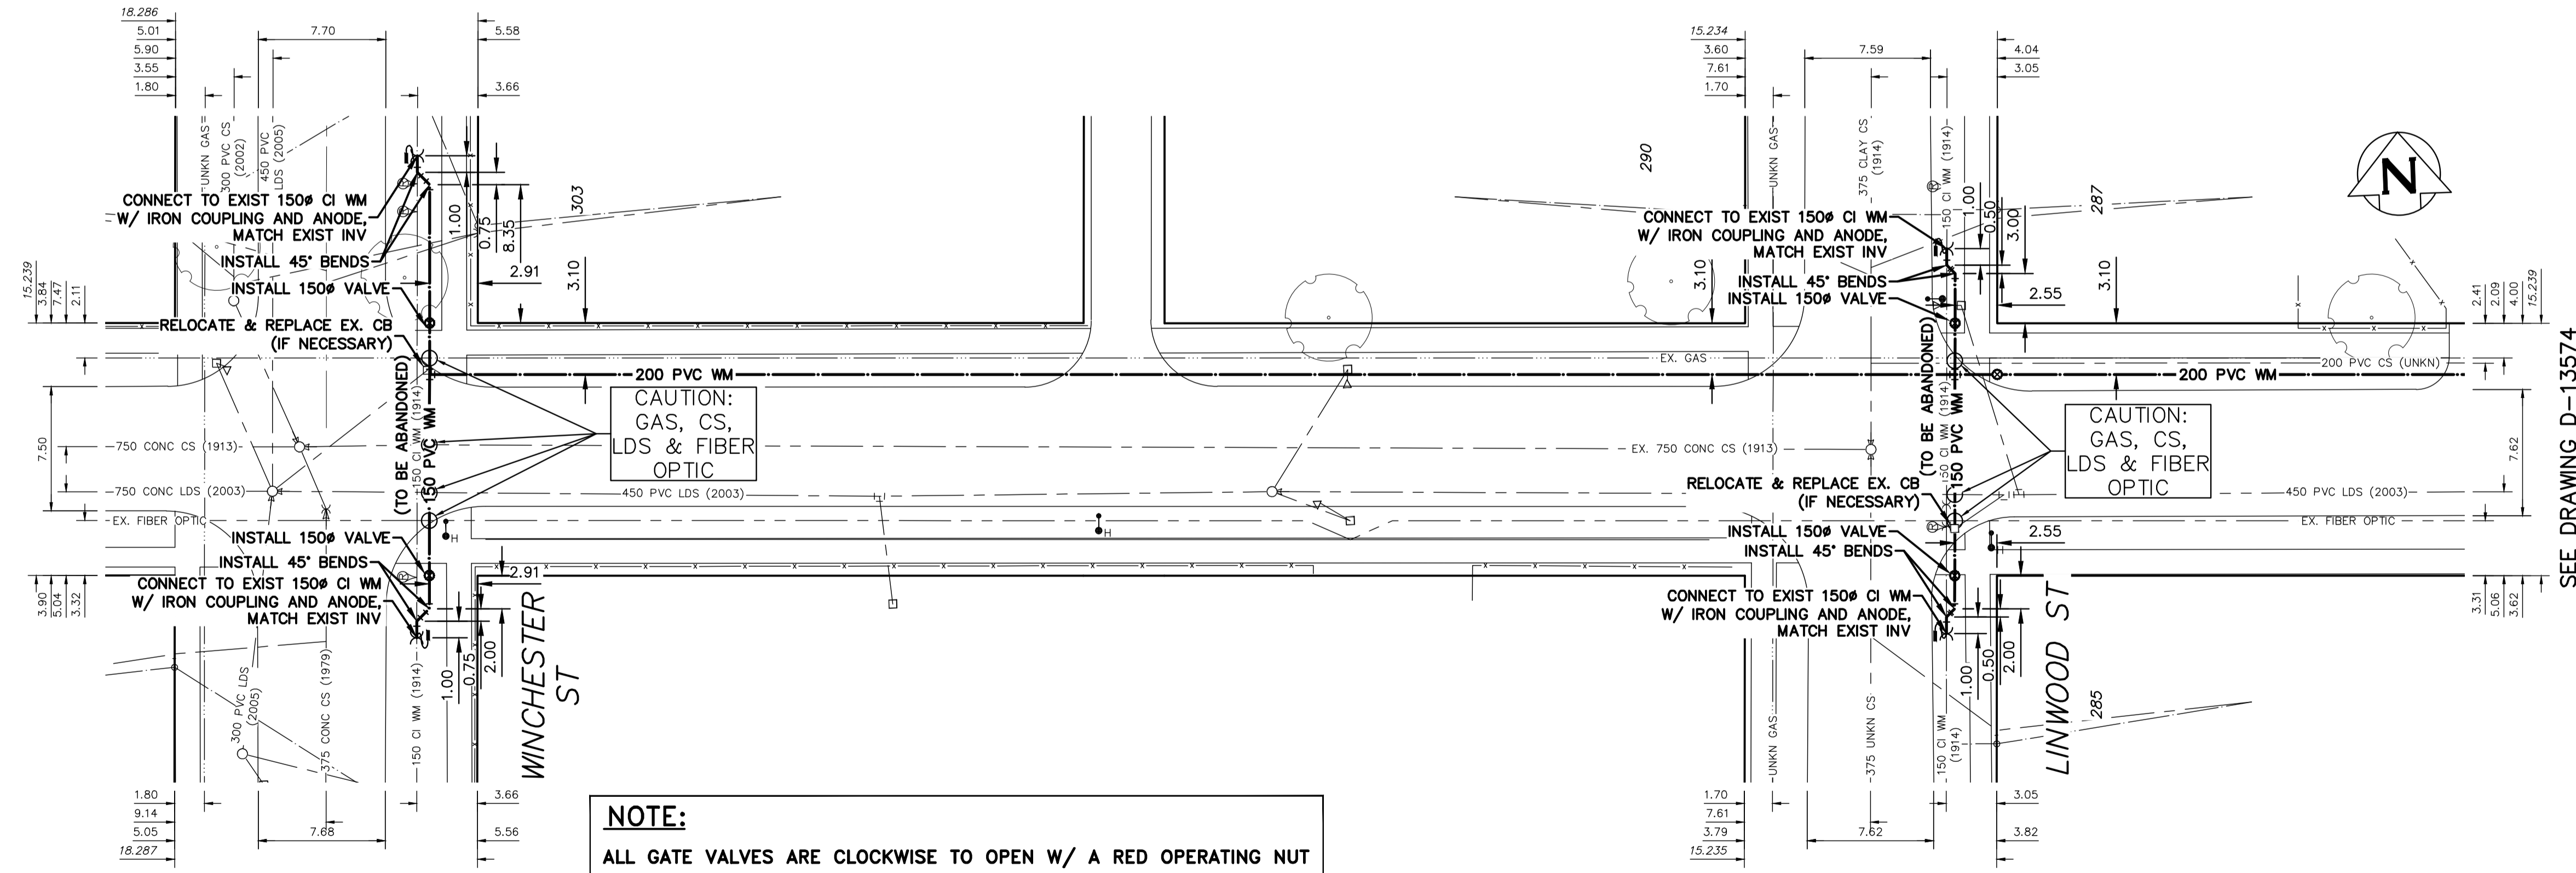

NOTE:
ALL GATE VALVES ARE CLOCKWISE TO OPEN W/ A RED OPERATING NUT

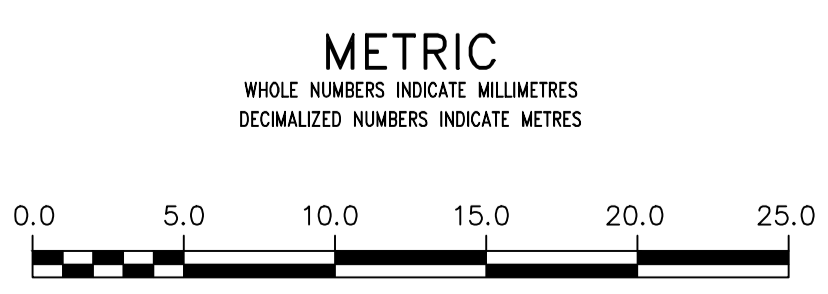

WARNING
IF POWER EQUIPMENT OR EXPLOSIVES ARE TO BE USED FOR EXCAVATION ON THIS PROJECT THE CONTRACTOR MUST:
1) NOTIFY THE GAS COMPANY OF THE PROPOSED LOCATION OF EXCAVATION.
2) TAKE PRECAUTION TO AVOID DAMAGE TO GAS COMPANY INSTALLATIONS.
SEE PROVINCIAL REGULATION 210/72 FOR DETAILS

LOCATION APPROVED UNDERGROUND STRUCTURES
SUPV. U/G STRUCTURES COMMITTEE DATE
NOTE:
LOCATION OF UNDERGROUND STRUCTURES AS SHOWN ARE BASED ON THE BEST INFORMATION AVAILABLE BUT NO GUARANTEE IS GIVEN THAT ALL EXISTING UTILITIES ARE SHOWN OR THAT THE GIVEN LOCATIONS ARE EXACT. CONFIRMATION OF EXISTENCE AND EXACT LOCATION OF ALL SERVICES MUST BE OBTAINED FROM THE INDIVIDUAL UTILITIES BEFORE PROCEEDING WITH CONSTRUCTION.

CONSTRUCTION COMPLETION DATE: YYYY MM DD	
2	BID OPPORTUNITY 382-2014 APRIL/14 P.R.
1	DESIGN REVIEW W & W APRIL/14 P.R.
NO.	REVISIONS DATE BY DATE

WSP 1600 BUFFALO PLACE WINNIPEG, MB, R3T 6B8 PHONE: 204-477-6650 FAX: 204-474-2864 WWW.WSPGROUP.COM

DESIGNED BY P.R. CHECKED BY S.M.
DRAWN BY R.H. APPROVED BY I.McK.
SCALE: HORIZONTAL 1:250 VERTICAL 1:50
RELEASED FOR CONSTRUCTION S. COURNOYER, P. ENG
DATE 2014 04 16 DATE 2014 04 15
PLOT DATE: 2014 04 16

ENGINEER'S SEAL
PROVINCE OF MANITOBA
REGISTERED PROFESSIONAL ENGINEER
I. G. MCKINNON

CONSULTANT DRAWING NUMBER
141-13765-04

THE CITY OF WINNIPEG
WATER AND WASTE DEPARTMENT
ENGINEERING DIVISION

2014 WATERMAIN RENEWALS

BRUCE AVENUE
EEL OF WINCHESTER STREET TO
30M EEL OF LINWOOD STREET

SHEET 1 OF 2
CITY DRAWING NUMBER
D-13573

