
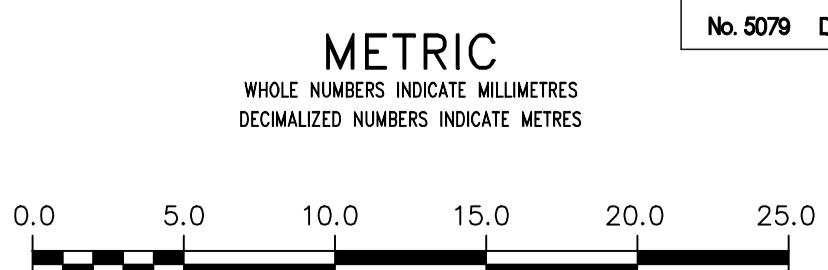


WATER SERVICE INFORMATION					
ADDRESS	SIZE (mm) MATERIAL (STREET)	SIZE (mm) MATERIAL (PROP.)	SHORT & LONG MEASUREMENT	CORP. LOCATION	REMARKS
71 HERITAGE BLVD RESIDENTIAL	20 CU	20 CU	28.2' S OF N SIDE BLDG	202' N OF HYD #63	NO CUSTOMER REMARKS IN PANEL 10
73 HERITAGE BLVD RESIDENTIAL	20 CU	20 CU	21.5' S OF N SIDE BLDG	5' S HYD ON HERITAGE FRONT#73	CORP 5 S HYD ON HERITAGE BLVD FRONT#73
75 HERITAGE BLVD RESIDENTIAL	20 CU	20 CU	20' S OF N SIDE BLDG	57' N OF HYD	ORF #73 'N' OF STOP COCK JUN/89 REPAIR ST - CORP REPAIR

NOTE: CHAINAGES SHOWN ARE ALONG E. R. OF HERITAGE BLVD

LEAD SERVICES TO BE RENEWED TO R. ALL OTHERS TO BE RECONNECTED

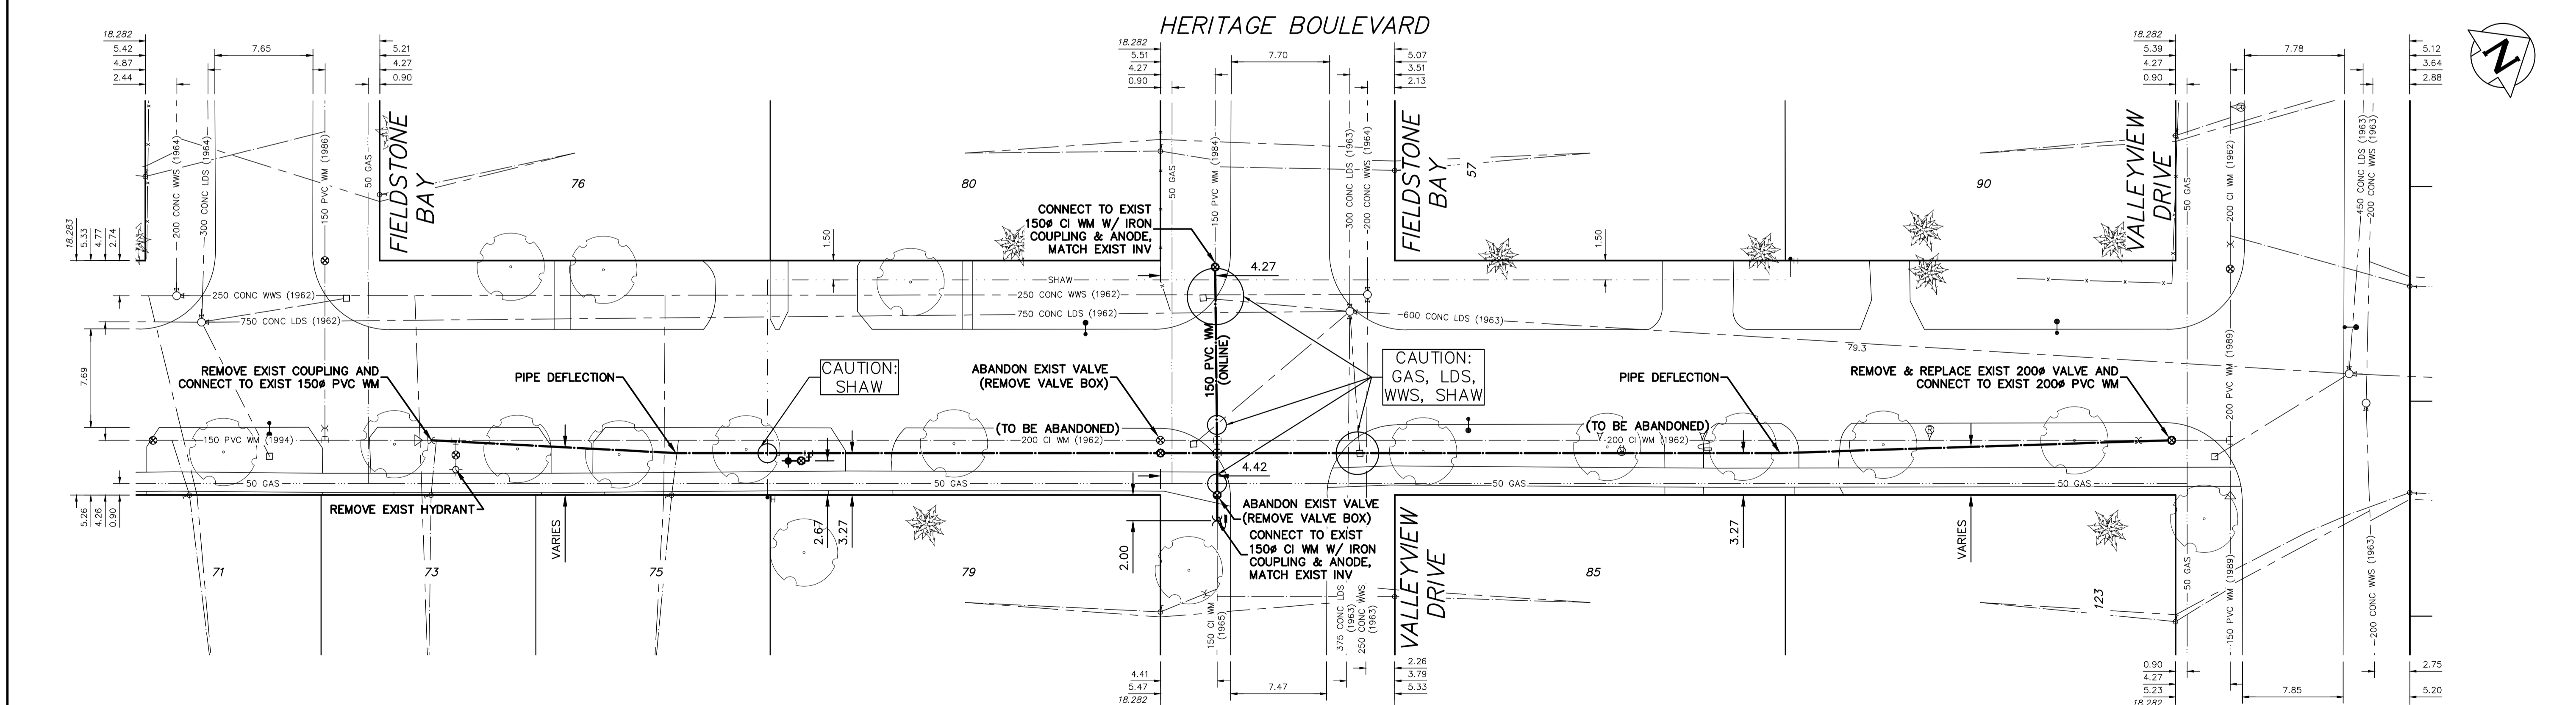

**WARNING**  
 IF POWER EQUIPMENT OR EXPLOSIVES ARE TO BE USED FOR EXCAVATION ON THIS PROJECT THE CONTRACTOR MUST:  
 1) NOTIFY THE GAS COMPANY OF THE PROPOSED LOCATION OF EXCAVATION.  
 2) TAKE PRECAUTION TO AVOID DAMAGE TO GAS COMPANY INSTALLATIONS.  
 SEE PROVINCIAL REGULATION 210/72 FOR DETAILS

**LOCATION APPROVED UNDERGROUND STRUCTURES**  
 SUPV. U/G STRUCTURES COMMITTEE DATE  
 NOTE:  
 LOCATION OF UNDERGROUND STRUCTURES AS SHOWN ARE BASED ON THE BEST INFORMATION AVAILABLE BUT NO GUARANTEE IS GIVEN THAT ALL EXISTING UTILITIES ARE SHOWN OR THAT THE GIVEN LOCATIONS ARE EXACT. CONFIRMATION OF EXISTENCE AND EXACT LOCATION OF ALL SERVICES MUST BE OBTAINED FROM THE INDIVIDUAL UTILITIES BEFORE PROCEEDING WITH CONSTRUCTION.

B.M. ELEV.	CONSTRUCTION COMPLETION DATE: YYYY MM DD		
2	BID OPPORTUNITY 382-2014	APRIL/14	P.R.
1	DESIGN REVIEW W & W	APRIL/14	P.R.
NO.	REVISIONS	DATE	BY

**WSP** 1600 BUFFALO PLACE WINNIPEG, MB, R3T 6B8 PHONE: 204-477-6650 FAX: 204-474-2864 WWW.WSPGROUP.COM

DESIGNED BY	P.R.	CHECKED BY	S.M.
DRAWN BY	R.H.	APPROVED BY	I.McK.
SCALE:	HORIZONTAL 1:250 VERTICAL 1:50		
DATE	2014 04 16		
RELEASED FOR CONSTRUCTION	S. COURNOYER, P. ENG		
DATE	2014 04 15		



**THE CITY OF WINNIPEG**  
 WATER AND WASTE DEPARTMENT  
 ENGINEERING DIVISION

2014 WATERMAIN RENEWALS

**HERITAGE BOULEVARD**  
 SOUTH LEG OF FIELDSTONE BAY TO  
 SL OF VALLEYVIEW DRIVE

141-13765-06

SHEET 1 OF 1  
 CITY DRAWING NUMBER  
 D-13575