


PRELIMINARY: NOT FOR
CONSTRUCTION

ICON
Shelter Systems Inc
DISTINCTIVE STEEL SHELTERS
WWW.ICONSHELTERS.COM
COPYRIGHT 2004, ICON SHELTER
SYSTEMS, INC.
1455 LINCOLN AVE.
HOLLAND MI 49423
616.396.0919
800.748.0985
616.396.0944 FX

Elevation

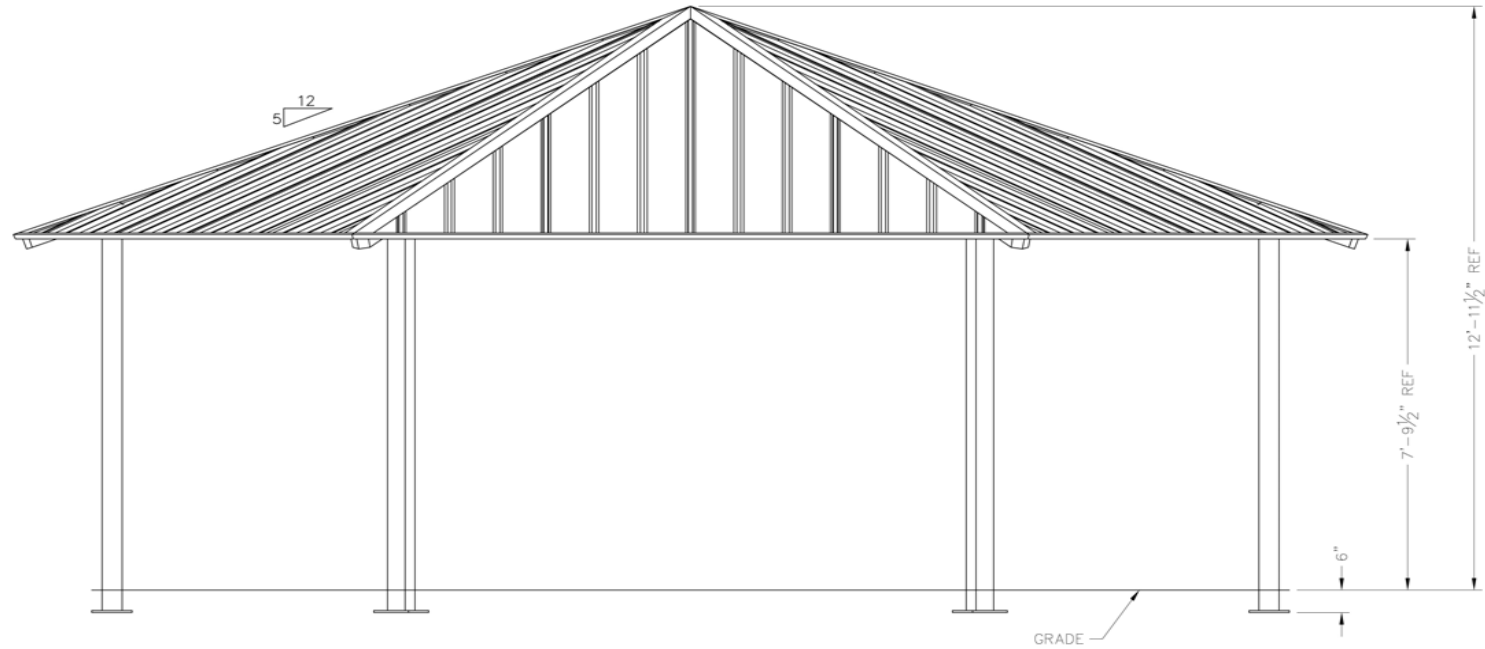


DRAWN BY:
LB
DATE:
6/3/14
JOB NO.:
STANDARD
REVISION:
BUILDING TYPE:
HX28M-P5
PROJECT NAME:
-50-90-30

SHEET
1.0

DWG: \\Icon01\Company\Engineering\Standards\Shelters\HX\28\M-50-90-30\Drawings\Preliminary\HX28M-P5-50-90-30~28107.DWG

LOCATION OF UNDERGROUND STRUCTURES AS SHOWN ARE BASED ON THE BEST INFORMATION AVAILABLE BUT NO GUARANTEE IS GIVEN THAT ALL EXISTING UTILITIES ARE SHOWN OR THAT THE GIVEN LOCATIONS ARE EXACT. CONFIRMATION OF EXISTENCE AND EXACT LOCATION OF ALL SERVICES MUST BE OBTAINED FROM THE INDIVIDUAL UTILITIES BEFORE PROCEEDING WITH CONSTRUCTION.



THE CITY OF WINNIPEG
Planning, Property and Development Dept.
Planning and Land Use Division
15-30 Fort Street, Winnipeg, MB, (R3C 4X5)

DESIGNED BY	CHECKED BY	APPROVED BY
DRAWN BY	RELEASED FOR CONSTRUCTION	
HORIZ. SCALE	NTS	
VERT. SCALE		
DATE	June/14	DATE
MANAGER, PLANNING AND LAND USE DIVISION		

DRAWING TITLE
**SHAMROCK PARK
Picnic Shelter 2**

CAD DRAWING NO.
DRAWING NO.
S.1-D