



MILL AND FILL - SOUTHBOUND AND NORTHBOUND LANES

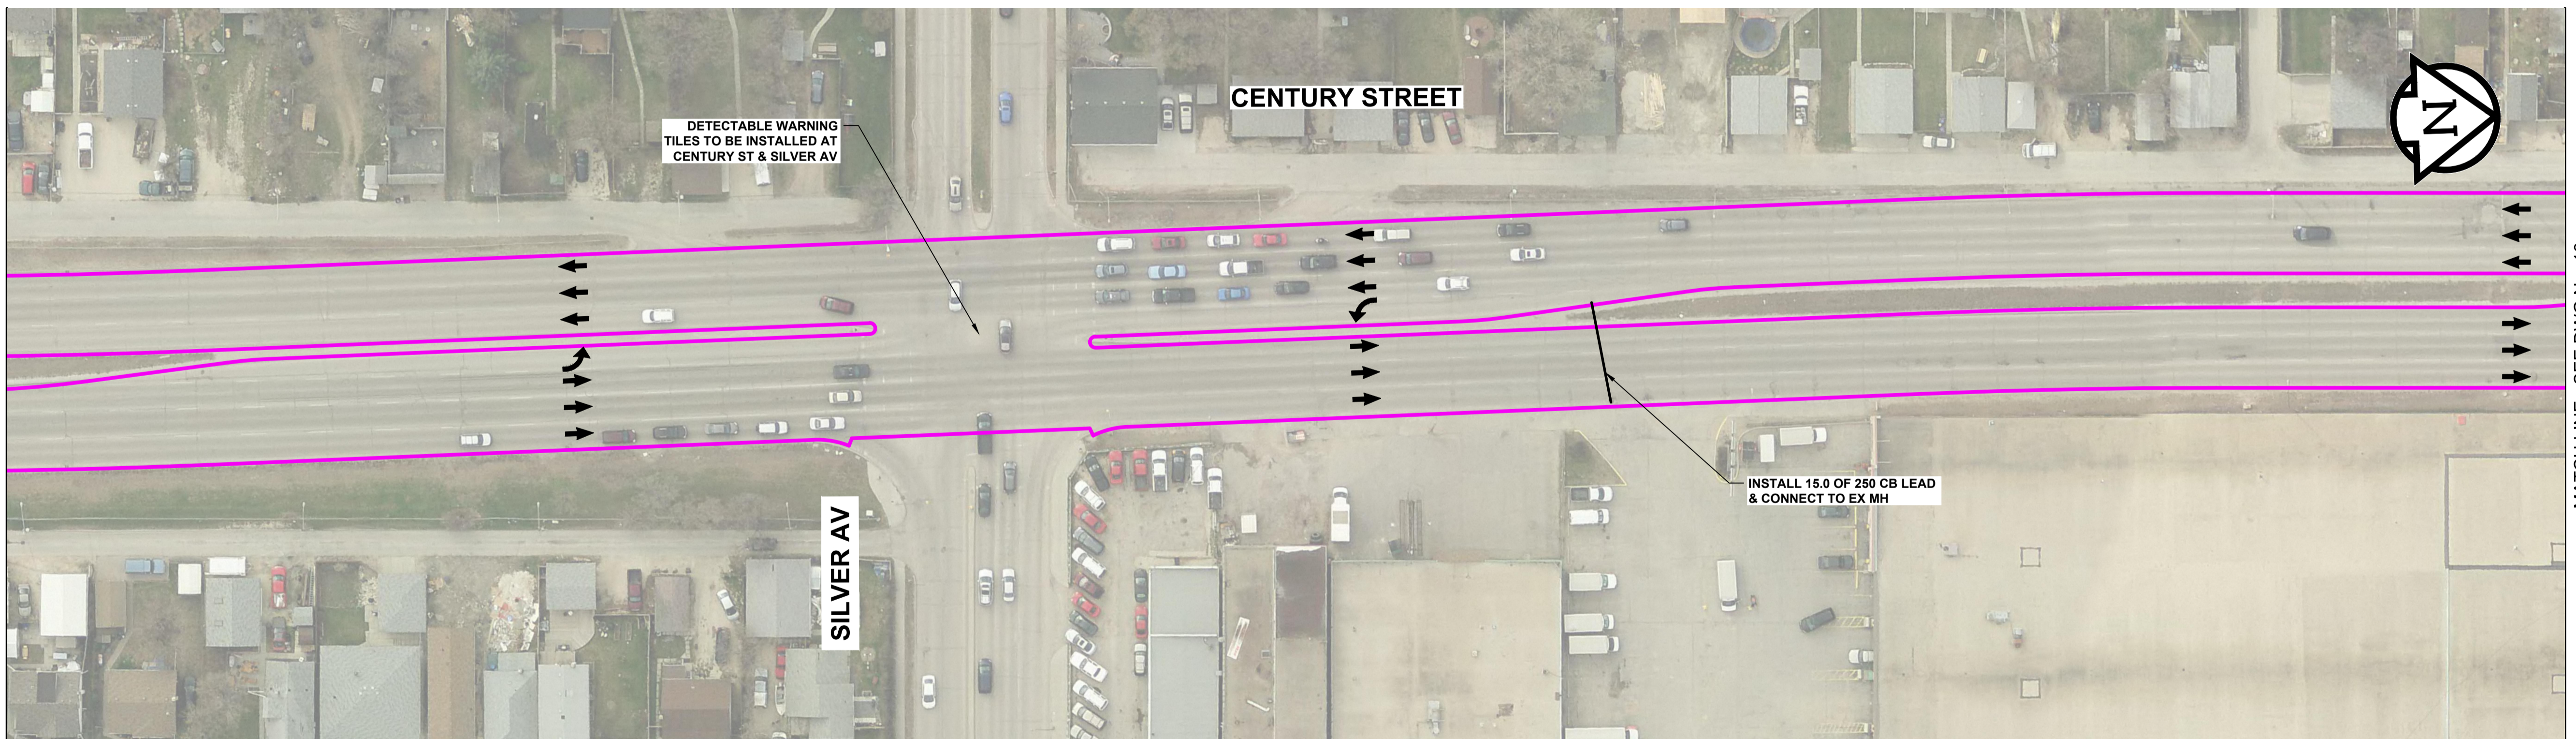

MILL AND FILL - SOUTHBOUND AND NORTHBOUND LANES

METRIC
WHOLE NUMBERS INDICATE MILLIMETRES
DECIMALIZED NUMBERS INDICATE METRES

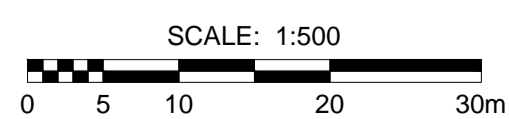

BID OPPORTUNITY No. 463-2014

THE CITY OF WINNIPEG
PUBLIC WORKS DEPARTMENT
ENGINEERING DIVISION

2014 REGIONAL STREET RENEWAL PACKAGE
KING EDWARD STREET SOUTHBOUND & CENTURY STREET NORTHBOUND
NESS AVENUE TO ELLICE AVENUE

CITY DRAWING NUMBER	N/A
SHEET	15 OF 18
DRAWING No.	REV
15	0