



A1 SIZE 894mm x 841mm

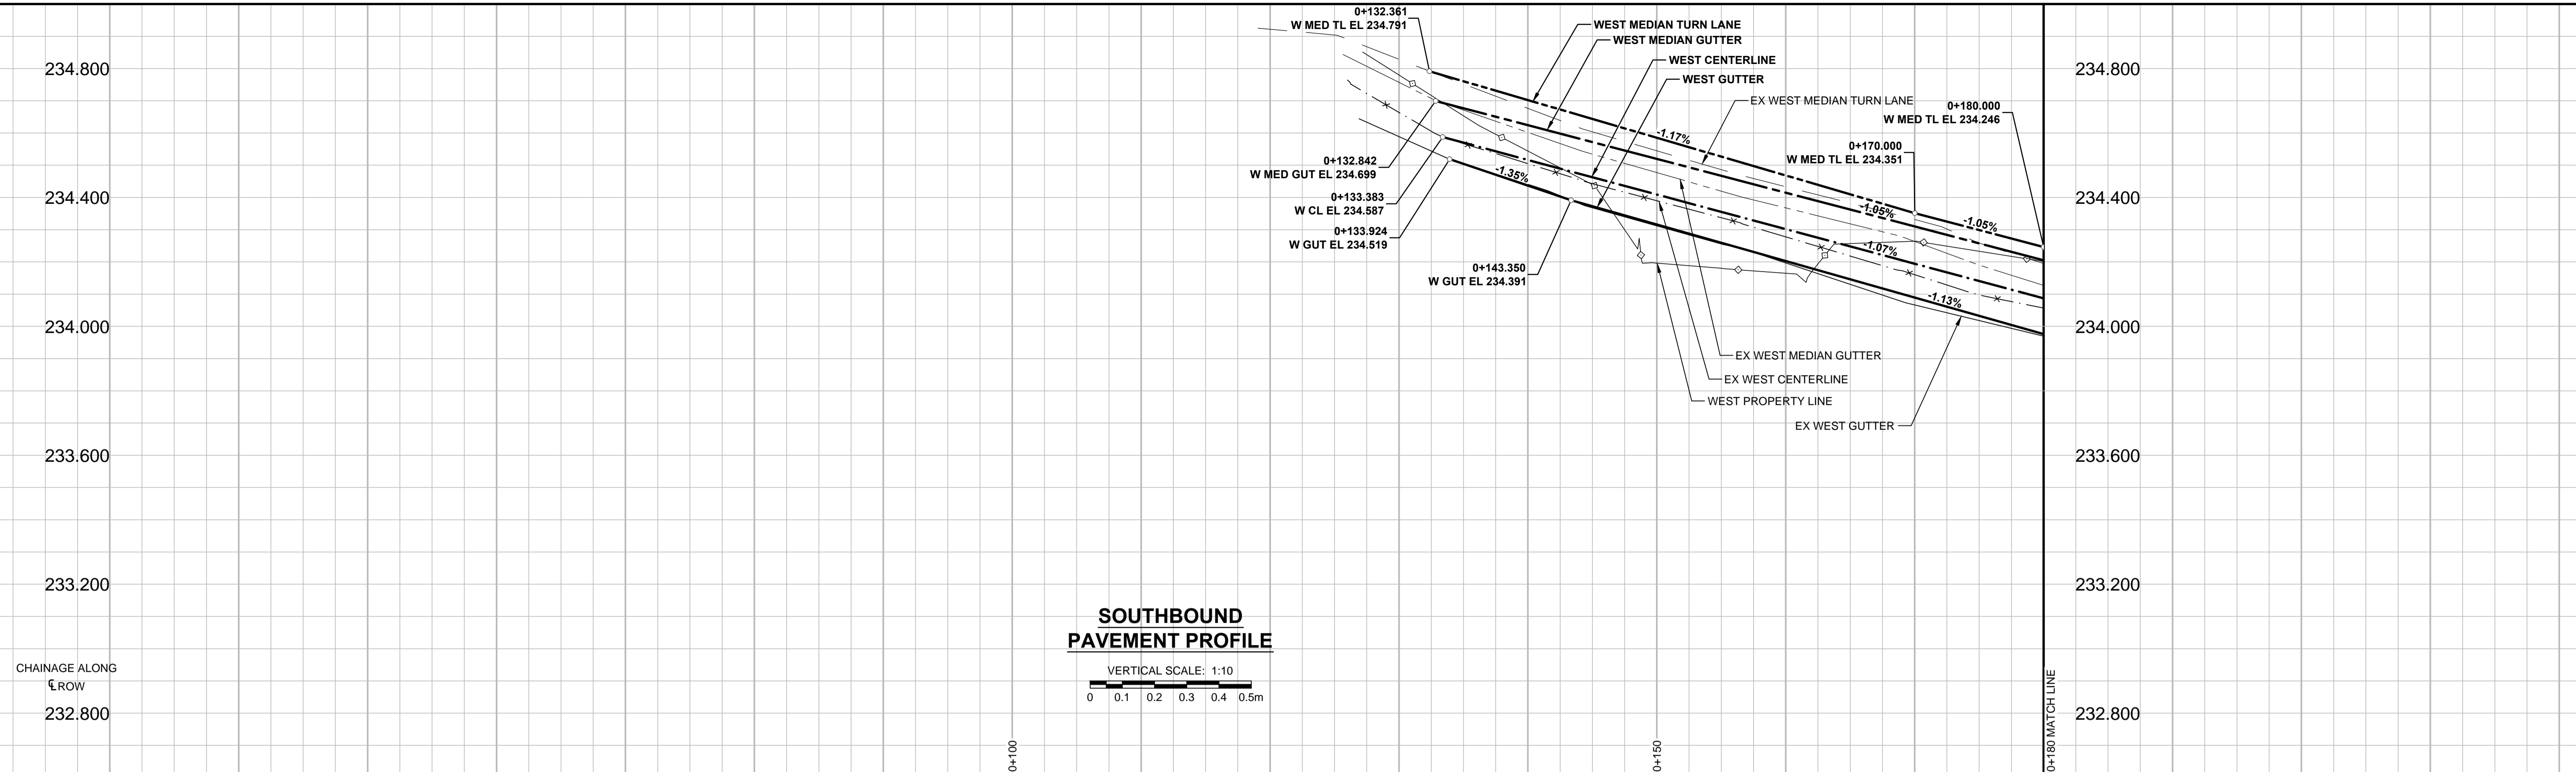

FILE NAME: W140003-T-002_RX.dwg Saved By: dlane

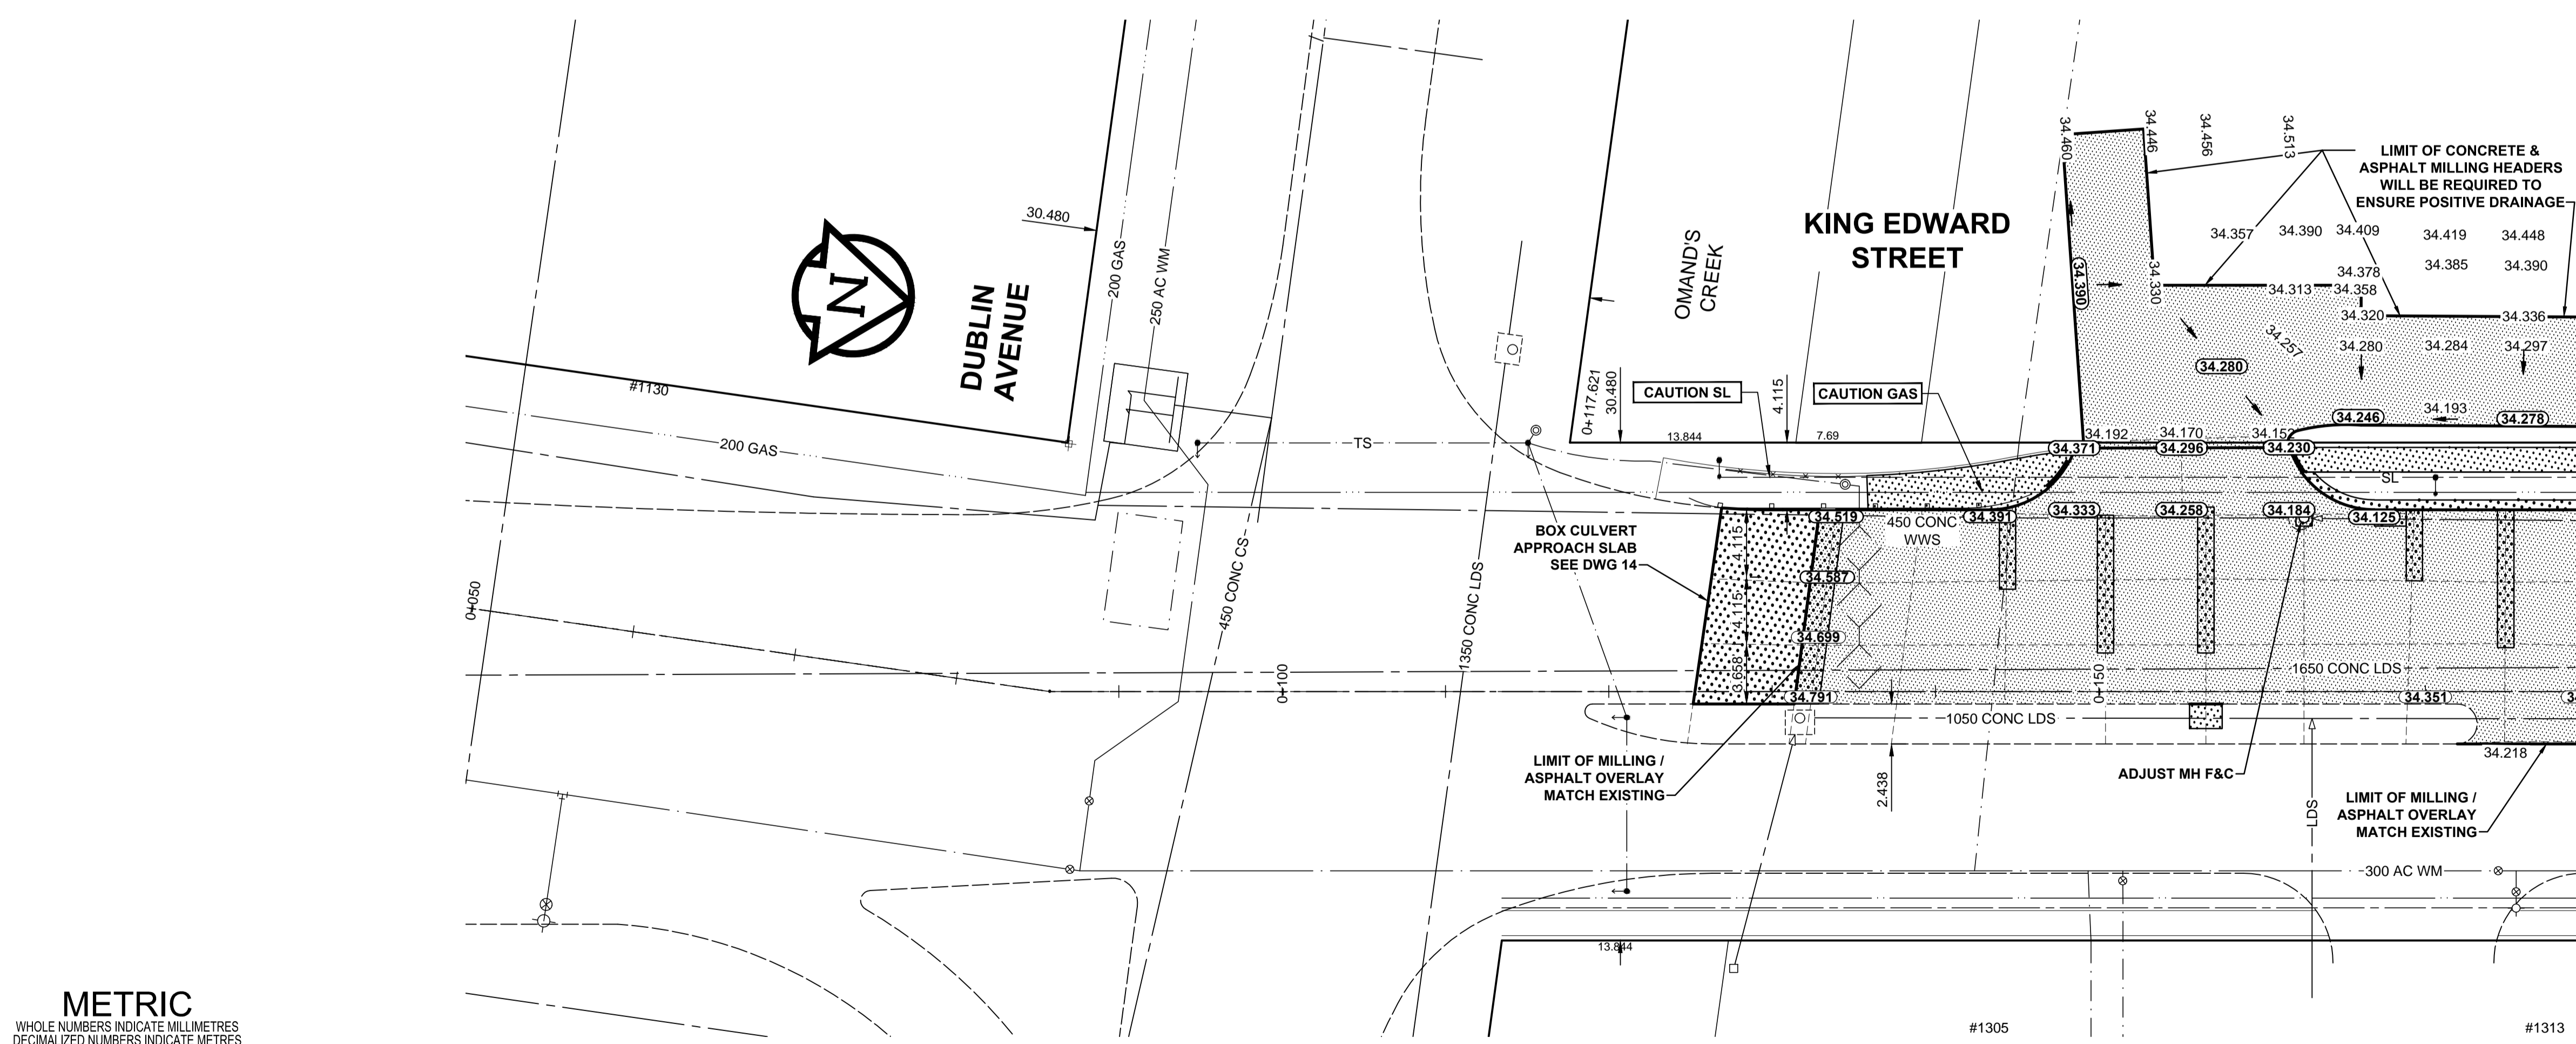

NOTES

- ADJUST MH AND CB RIMS TO NEW GRADES.
- LAMP STANDARDS, HYDRO POLES, AND ANCHORS THAT REQUIRE TEMPORARY SUPPORT, REMOVAL OR REPLACEMENT, TO BE DONE SO AT THE EXPENSE OF THE CONTRACTOR AS NECESSARY.
- CONTRACTOR TO REGRADE/RENEW EXISTING PRIVATE SIDEWALKS TO LIMITS AS SHOWN. SIDEWALKS TO BE RENEWED WITH CONCRETE UNLESS NOTED OTHERWISE.
- CONTRACTOR TO TAKE PRECAUTIONARY STEPS TO PROTECT EXISTING TREES WITHIN THE LIMITS OF CONSTRUCTION FROM DAMAGE FROM CONSTRUCTION ACTIVITIES AS OUTLINED IN THE SPECIFICATIONS.
- MODIFIED BARRIER CURB TO BE USED AT ALL INTERSECTION RADII, BACK LANE RADII AND BULLNOSES.
- CONTRACTOR TO CONFIRM THE LOCATION OF ALL UTILITIES/SERVICES IN THE FIELD PRIOR TO CONSTRUCTION.
- CB SD-024 OFFSETS ARE DIMENSIONED TO BOC. CB SD-025 OFFSETS ARE DIMENSIONED O.C.
- ADD 200.000m TO ABBREVIATED ELEVATIONS TO OBTAIN GEODETIC ELEVATIONS.

SCALE: 1:250

APEGM
Certificate of Authorization
MORRISON HERSHFIELD
No. 1736

BID OPPORTUNITY No. 463-2014

METRIC
WHOLE NUMBERS INDICATE MILLIMETRES
DECIMALIZED NUMBERS INDICATE METRES

EXISTING	LEGEND - PLAN	NEW	EXISTING	LEGEND - PLAN	NEW	EXISTING	LEGEND - PLAN	NEW
○	GAS	○	MANHOLE	●	CONCRETE PAVEMENT	▭	CONC SIDEWALK / MEDIAN	▨
△	MTS	□	CATCH BASIN / CATCH PIT	▲	ASPHALT PAVEMENT	▭	ASPHALT PAVEMENT	▨
△	HYDRO	△	CURB INLET WITH BOX	▲	PAVING STONE	▭	GRAVEL	▨
△	CATV / FIBRE OPTIC	△	TREE	▲	GRAVEL	▭	RAMP CURB	▨
△	TRAFFIC SIGNALS / PIT	△	TEST HOLE	▲	PLANING / REMOVAL	▭		
△	LAND DRAINAGE SEWER	△	PROPERTY LINE	▲				
△	SANITARY/COMBINED SEWER	△	SURVEY BAR	▲				
△	SEWER SERV/DRAINAGE CONN	△	FENCE	▲				
△	WATERMAIN	△	BOC / EDGE OF PAVEMENT	▲				
△	SUBDRAIN	△	ELEVATION	▲				
△	DITCH	△	TRAFFIC SIGN	▲				

LOCATION APPROVED UNDERGROUND STRUCTURES

SUPR. U/G STRUCTURES DATE COMMITTEE

NOTE:
LOCATION OF UNDERGROUND STRUCTURES AS SHOWN ARE BASED ON THE BEST INFORMATION AVAILABLE. BUT NO GUARANTEE IS GIVEN THAT ALL EXISTING UTILITIES ARE SHOWN OR THAT THE GIVEN LOCATIONS ARE EXACT. CONFIRMATION OF EXISTENCE AND EXACT LOCATION OF ALL SERVICES MUST BE OBTAINED FROM THE INDIVIDUAL UTILITIES BEFORE PROCEEDING WITH CONSTRUCTION.

GBM 23-15
ELEV 234.117

0	ISSUED FOR CONSTRUCTION	14/06/12	RPB
No.	REVISIONS	YYMMDD	BY

MORRISON HERSHFIELD

DESIGNED BY: RPB
DRAWN BY: DID/DML

CHECKED BY: WRJ
APPROVED BY: BWB

HOR. SCALE: 1:250
VERT. SCALE: 1:10

DATE: 14/04/04

PROFESSIONAL'S SEAL

PROVINCE OF MANITOBA
R.P. BRUCE
REGISTERED PROFESSIONAL ENGINEER

CONSULTANT DRAWING No. W140003-T-002_RX.dwg

THE CITY OF WINNIPEG
PUBLIC WORKS DEPARTMENT
ENGINEERING DIVISION

2014 REGIONAL STREET RENEWAL PACKAGE
KING EDWARD STREET SOUTHBOUND & CENTURY STREET NORTHBOUND
HORIZONTAL AND VERTICAL ALIGNMENT
STA 0+XXX TO STA 0+180

CITY DRAWING NUMBER: P-3358-2
SHEET 2 OF 18
DRAWING No. 2
REV 0