




A1 SIZE 894mm x 841mm

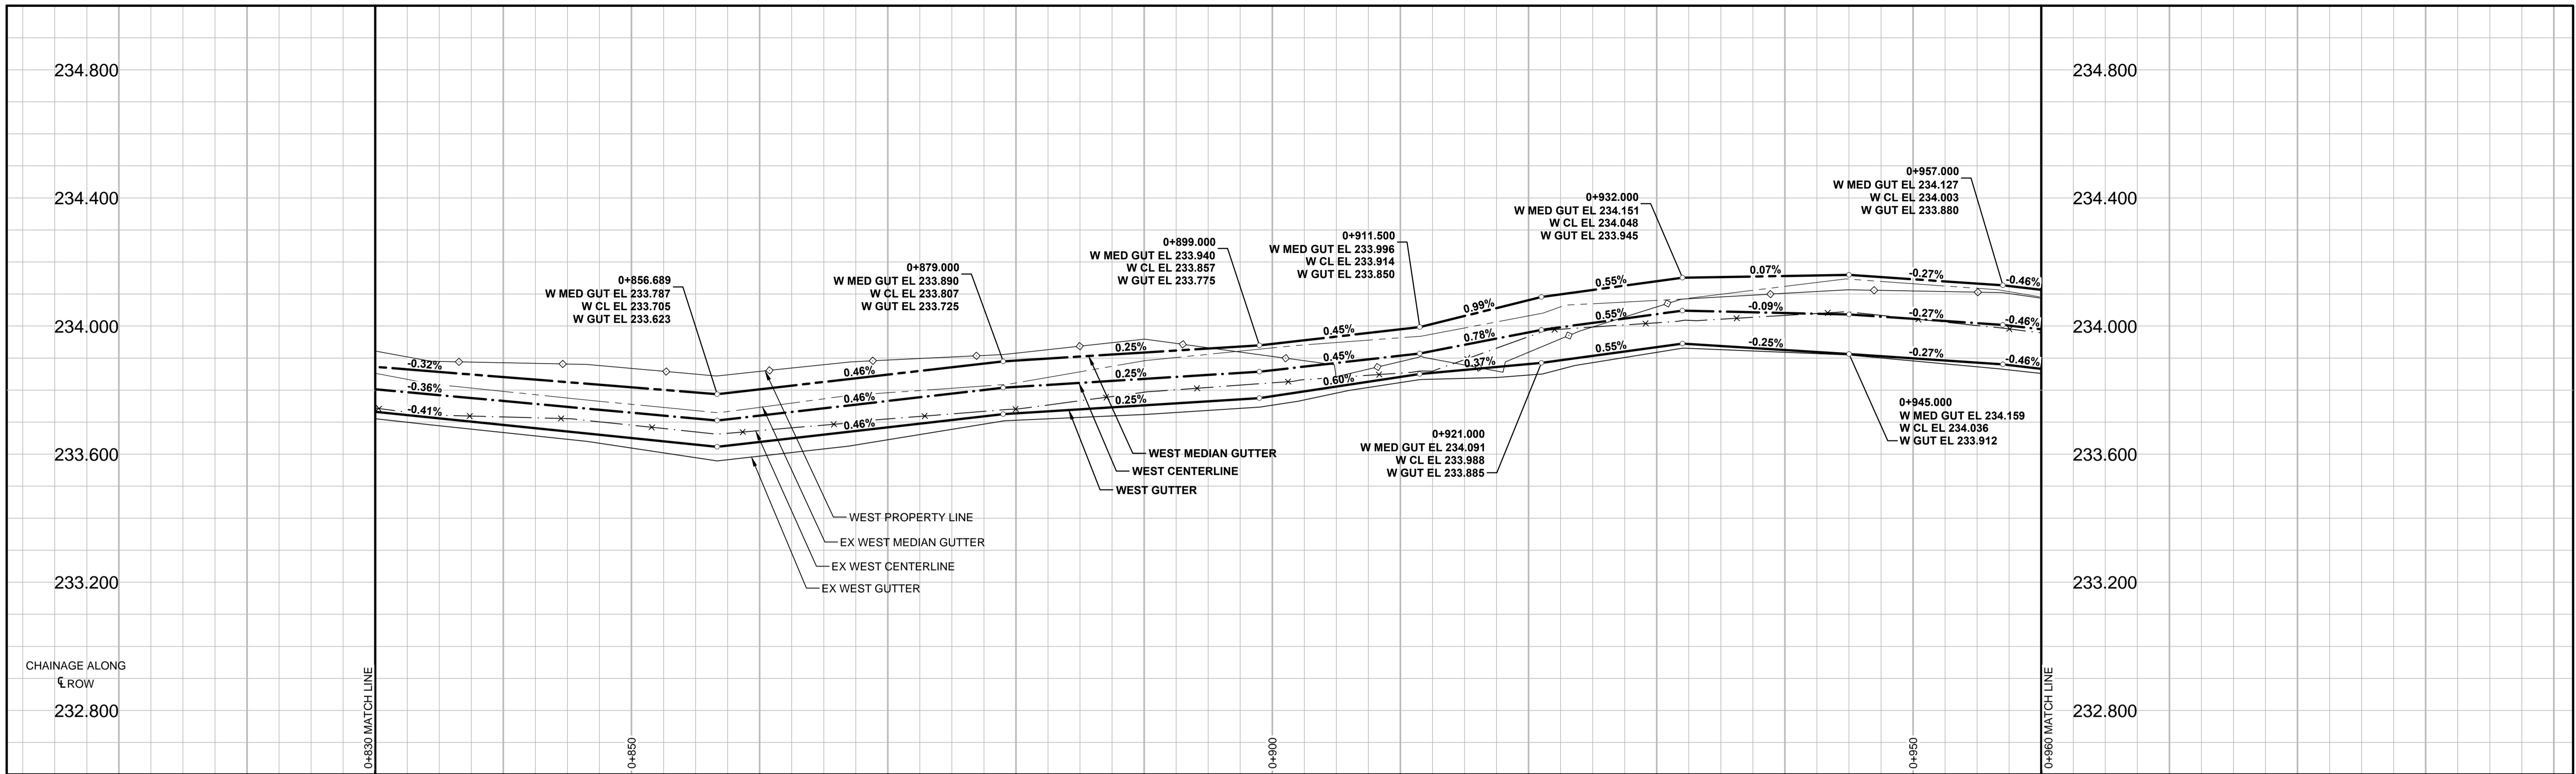

FILE NAME: W140003-T-008\_RX.dwg. Saved By: dlane

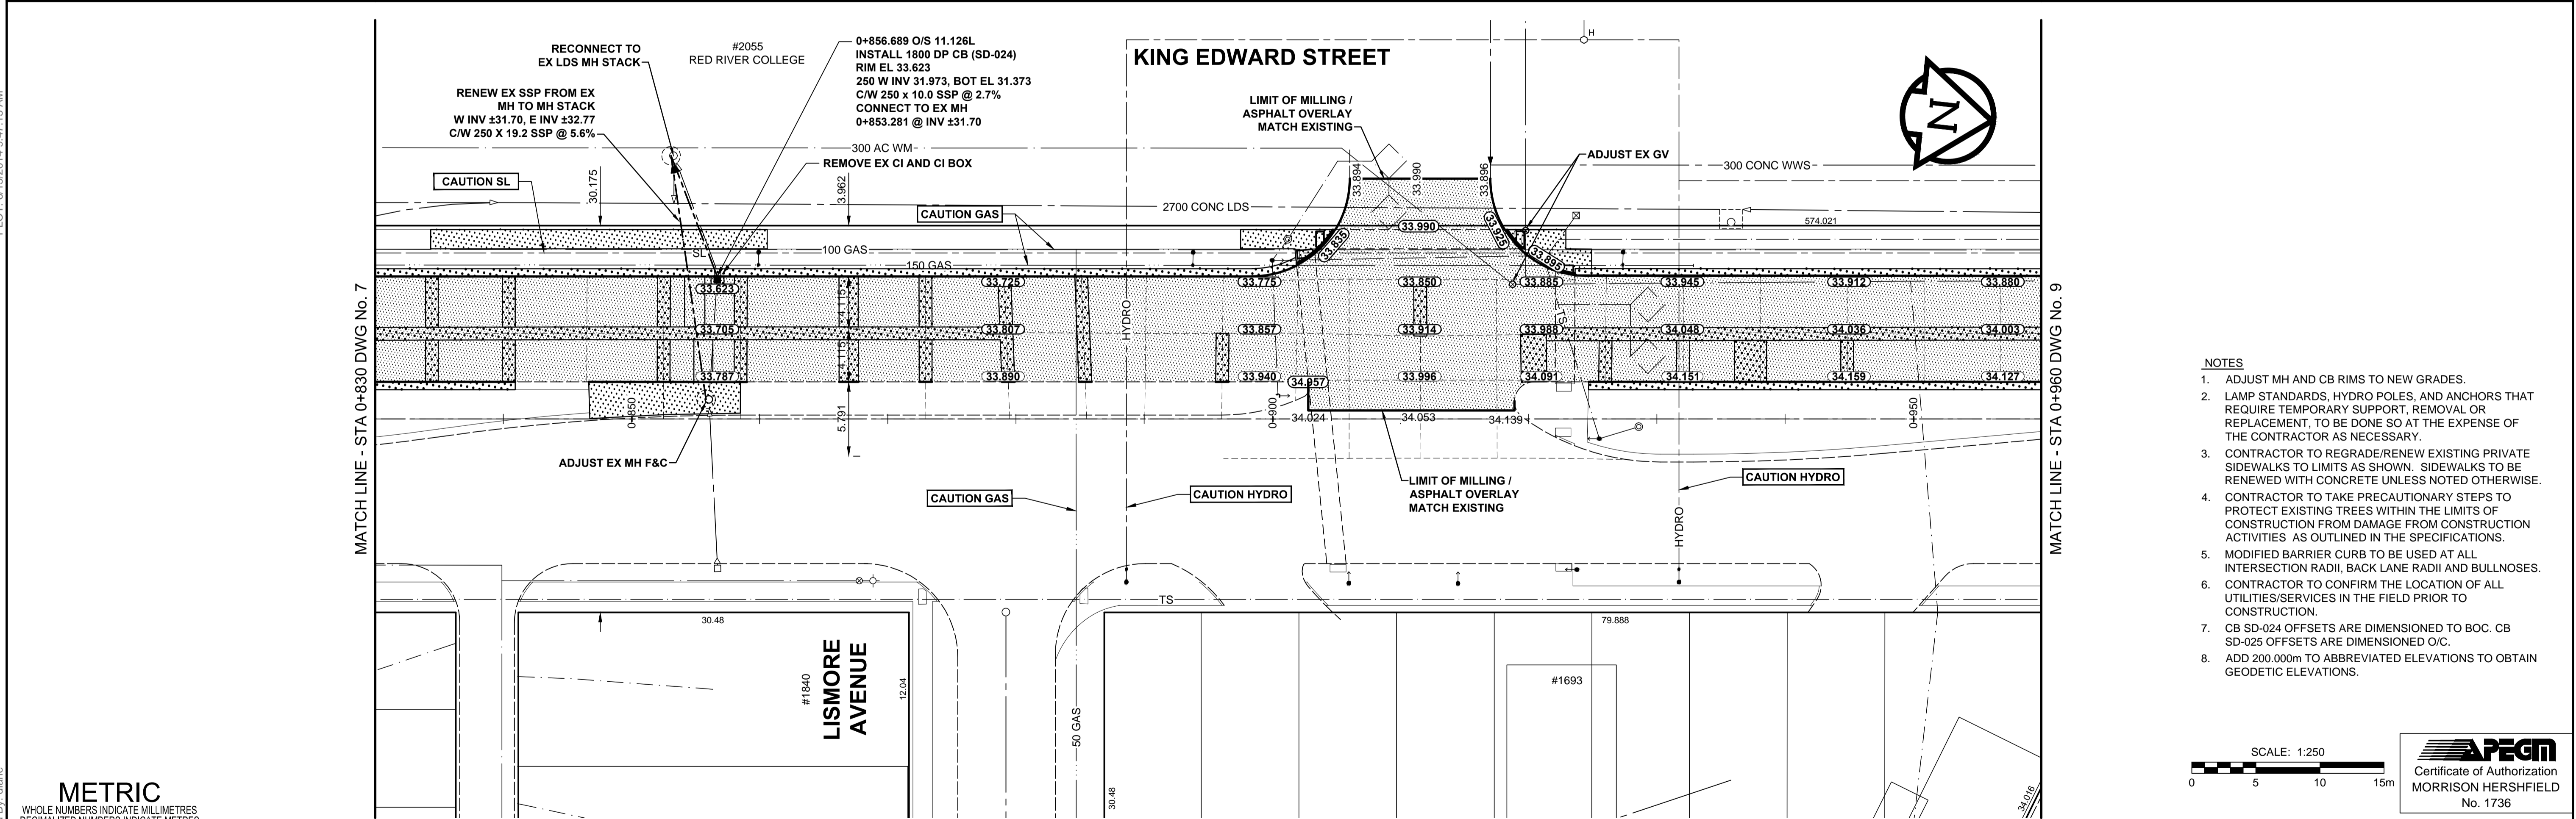

- NOTES**
- ADJUST MH AND CB RIMS TO NEW GRADES.
  - LAMP STANDARDS, HYDRO POLES, AND ANCHORS THAT REQUIRE TEMPORARY SUPPORT, REMOVAL OR REPLACEMENT, TO BE DONE SO AT THE EXPENSE OF THE CONTRACTOR AS NECESSARY.
  - CONTRACTOR TO REGRADE/RENEW EXISTING PRIVATE SIDEWALKS TO LIMITS AS SHOWN. SIDEWALKS TO BE RENEWED WITH CONCRETE UNLESS NOTED OTHERWISE.
  - CONTRACTOR TO TAKE PRECAUTIONARY STEPS TO PROTECT EXISTING TREES WITHIN THE LIMITS OF CONSTRUCTION FROM DAMAGE FROM CONSTRUCTION ACTIVITIES AS OUTLINED IN THE SPECIFICATIONS.
  - MODIFIED BARRIER CURB TO BE USED AT ALL INTERSECTION RADII, BACK LANE RADII AND BULLNOSES.
  - CONTRACTOR TO CONFIRM THE LOCATION OF ALL UTILITIES/SERVICES IN THE FIELD PRIOR TO CONSTRUCTION.
  - CB SD-024 OFFSETS ARE DIMENSIONED TO BOC. CB SD-025 OFFSETS ARE DIMENSIONED O.C.
  - ADD 200.000m TO ABBREVIATED ELEVATIONS TO OBTAIN GEODETIC ELEVATIONS.

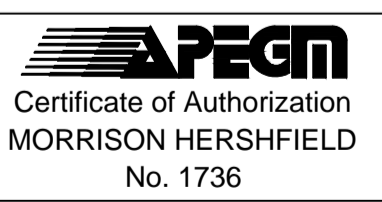

BID OPPORTUNITY No. 463-2014

**METRIC**  
WHOLE NUMBERS INDICATE MILLIMETRES  
DECIMALIZED NUMBERS INDICATE METRES

---	GAS	○	MANHOLE	●	CONCRETE PAVEMENT
---	MTS	□	CATCH BASIN / CATCH PIT	■	CONC SIDEWALK / MEDIAN
---	HYDRO	△	CURB INLET WITH BOX	▲	ASPHALT PAVEMENT
---	CATV / FIBRE OPTIC	⊙	TREE	■	PAVING STONE
---	TRAFFIC SIGNALS / PIT	⊙	TEST HOLE	■	GRAVEL
---	LAND DRAINAGE SEWER	⊙	PROPERTY LINE	---	RAMP CURB
---	SANITARY/COMBINED SEWER	⊙	SURVEY BAR	---	PLANING / REMOVAL
---	SEWER SERV/DRAINAGE CONN	⊙	FENCE	---	
---	WATERMAIN	⊙	BOC / EDGE OF PAVEMENT	---	
---	SUBDRAIN	⊙	ELEVATION	(33.100)	
---	DITCH	---	TRAFFIC SIGN		
---	EXISTING	---	LEGEND - PLAN	NEW	EXISTING
---	LEGEND - PLAN	NEW	EXISTING	LEGEND - PLAN	NEW


**LOCATION APPROVED**  
UNDERGROUND STRUCTURES

SUPR. U/G STRUCTURES DATE COMMITTEE

**NOTE:**  
LOCATION OF UNDERGROUND STRUCTURES AS SHOWN ARE BASED ON THE BEST INFORMATION AVAILABLE. BUT NO GUARANTEE IS GIVEN THAT ALL EXISTING UTILITIES ARE SHOWN OR THAT THE GIVEN LOCATIONS ARE EXACT. CONFIRMATION OF EXISTENCE AND EXACT LOCATION OF ALL SERVICES MUST BE OBTAINED FROM THE INDIVIDUAL UTILITIES BEFORE PROCEEDING WITH CONSTRUCTION.

GBM 23-15	ELEV 234.117
0	ISSUED FOR CONSTRUCTION
14/06/12	RPB
YYMMDD	BY

<b>MORRISON HERSHFIELD</b>	
DESIGNED BY	RPB
CHECKED BY	WRJ
DRAWN BY	DID/DML
APPROVED BY	BWB
HOR. SCALE	1:250
VERT. SCALE	1:10
DATE	14/04/04

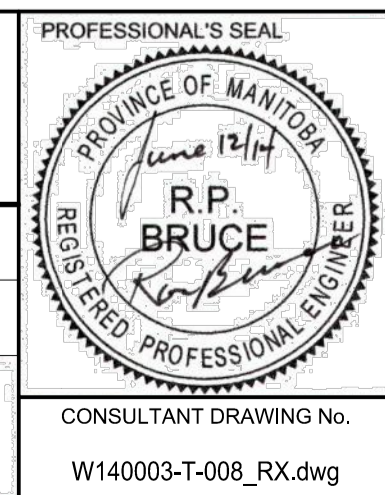

**THE CITY OF WINNIPEG**  
PUBLIC WORKS DEPARTMENT  
ENGINEERING DIVISION

**2014 REGIONAL STREET RENEWAL PACKAGE**  
KING EDWARD STREET SOUTHBOUND & CENTURY STREET NORTHBOUND  
HORIZONTAL AND VERTICAL ALIGNMENT  
STA 0+830 TO STA 0+960

CITY DRAWING NUMBER P-3358-8  
SHEET 8 OF 18  
DRAWING No. 8  
REV 0