



- Supply and Install New Granular Path
- Supply and Install New W.R.
- Supply and Install New Shade Trees (TYP) (By Others)
- Existing Picnic Tables To Remain
- Pick Up and Install New Accessible Picnic Table
- Supply and Install New Single-Tier Timber Edging w/ Cap
- Supply and Install New 2-Tier Timber Edging w/ Cap
- Supply and Install New Engineered Wood Fibre Safety Surfacing incl. Multi Flow Drainage
- Supply and Install New Topsoil and Sod
- Supply and Install New Multi Flow Drainage Toward CB (Approx 32 LM)
- Supply and Install New 4-Bay (3 Bucket Seats, 1 Accessible Seat, 4 Belt Seats) Swingset
- Supply and Install New 2-Tier Timber Edging w/ Cap

- Supply and Install New 1.2m (4') High Chainlink Fence To North End of Property (Approx 50 LM)
- Pick Up and Install New Park Sign (Location To Be Determined On Site)
- Supply and Install New 1.2 m Wide Lockable Chain Link Gate
- Pick Up and Install New W.R.
- Supply and Install New Evergreen Trees (TYP) (By Others)
- Pick Up and Install New Bench
- Pick Up and Install New Sandbox w/ Play Sand
- Supply and Install New Single Tier Timber Edging w/ Cap
- Pick Up and Install New Bench
- Supply and Install New Play Equipment for 2-5 Years Olds
- Supply and Install New Wood Fibre Safety Surfacing incl. Multiflow Drainage

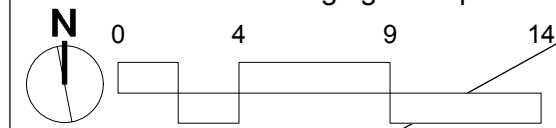

Note: Bidder may contact Contract Administrator for Approval to increase or decrease the size of the play area if required by Bidder for Submission

CONTRACTOR TO CONFIRM ALL DIMENSIONS AND REPORT ANY DISCREPANCIES TO CONTRACT ADMINISTRATOR PRIOR TO CONSTRUCTION. LOCATION OF UNDERGROUND STRUCTURES AS SHOWN ARE BASED ON THE BEST INFORMATION AVAILABLE BUT NO GUARANTEE IS GIVEN THAT ALL EXISTING UTILITIES ARE SHOWN OR THAT THE GIVEN LOCATIONS ARE EXACT. CONFIRMATION OF EXISTENCE AND EXACT LOCATION OF ALL SERVICES MUST BE OBTAINED FROM THE INDIVIDUAL UTILITIES BEFORE PROCEEDING WITH CONSTRUCTION.

 <p>THE CITY OF WINNIPEG Planning, Property and Development Department Planning and Land Use Division Unit 15 - 30 Fort Street, Winnipeg, MB, (R3C 4X5)</p>	DESIGNED BY	HF	CHECKED BY		DRAWING TITLE	DRAWING NO.
	DRAWN BY	HF	APPROVED BY		<b>WESTRIDGE COMMUNITY CENTRE TOTLOT PLAYGROUND REDEVELOPMENT PROPOSED PLAN</b>	<b>W.33-B</b>
	HORIZ. SCALE	1:250		MANAGER, PARK AND OPEN SPACES	DATE	BID OPPORTUNITY NO.
	DATE	JUN/14		MANAGER, PLANNING AND LAND USE DIVISION	DATE	<b>477-2014</b>
					SITE ADDRESS	3 Marshall Crescent