

- MATERIALS NOTES**
- 1) CONDUCT ALL WORK IN ACCORDANCE WITH SECTION 'E' OF THE SPECIFICATIONS.
 - 2) INSTALL AND OBTAIN APPROVAL FOR ALL HARD SURFACES PRIOR TO COMMENCING SOFT LANDSCAPING.
 - 3) COMPLETE FINE GRADING PRIOR TO INSTALLING SOD.
 - 4) INSTALL SOD AS PER CW 3540. TOPSOIL AND FINISH GRADING FOR ESTABLISHMENT OF TURF AREAS.
 - 5) REPAIR ALL SOD DAMAGED DURING CONSTRUCTION OPERATIONS IN ACCORDANCE WITH CW 3540

- LEGEND**
- PROPERTY LINE
 - LIMIT OF WORKS
 - PARK PATH CRUSHED LIMESTONE AS PER SCD 645
 - ENGINEERED WOOD FIBER BASE AS PER SPECIFICATIONS AND DETAILS B&L 7 AND 9 ON L2.7
 - REPAIR SOD 0.61 METRES AROUND PATHS, FITNESS NODES AND BENCH NODES.
 - CLEAN OUT PORT FOR NEW MULTI-FLOW PIPES. AS PER SPECIFICATIONS.
 - EXISTING TREE
 - NEW TREE (ELM)
 - NEW TREE (MAPLE)
 - NEW TREE (ASH)
 - NEW TREE (BASSWOOD)

- TREE PROTECTION NOTES**
- 1) PROTECT EXISTING TREES AND SHRUBS AS INDICATED ON DRAWING L2.1 AND IN ACCORDANCE WITH THE SPECIFICATIONS.
 - 2) PRE-ORDER FURNISHINGS TO MEET SCHEDULE. NOTIFY THE LANDSCAPE ARCHITECT IF ORDER CAN NOT BE FILLED AND SUBSTITUTIONS ARE REQUIRED.

PLANT SCHEDULE


COMMON NAME	SCIENTIFIC NAME	QUANTITY	SIZE
American Elm	Ulmus americana	7	60mm CALIPER
Silver Maple	Acer saccharum	4	60mm CALIPER
Green Ash	Fraxinus pennsylvanica	9	60mm CALIPER
American Basswood	Tilia americana	5	60mm CALIPER

PLANTING NOTES

TREES SHOULD BE 3.7m. IN HEIGHT WITH 10 MAJOR BRANCHES IN WELL FORMED HEAD 2m. ABOVE GRADE, B & B, WIRE BASKET. DOUBLE STAKE.

- SITE FURNITURE NOTES**
- 1) FURNITURE SPECIFICATIONS AS NOTED IN THE LEGEND BELOW AND IN ACCORDANCE WITH THE SPECIFICATIONS.
 - 2) PRE-ORDER FURNISHINGS TO MEET SCHEDULE. NOTIFY THE CONTRACT ADMINISTRATOR IF ORDER CANNOT BE FILLED AND SUBSTITUTIONS ARE REQUIRED.

- SITE FURNITURE LEGEND**
- BENCH - MODEL - Dumor Style Bench - Dumor 488-60PL-S-1 Embedded Cedar-tone including centre armrest or approved equal.
 - WASTE RECEPTACLE: City of Winnipeg SCD.119

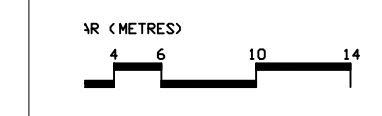

No.	Revisions	Date	By
3	Revisions	2014/01/20	COW
2	Internal	2014/05/13	
1	66 %	2013/12/20	COW

Date: **March 20, 2014** Scale: **1:400**

Designed By: **CN/CWM** Drawn By: **CWM** Checked By: **CN**

LOMBARD NORTH GROUP
287 Taché Ave.
Winnipeg, Manitoba R2H 2A1
Tel: (204) 942-3888 Fax: (204) 947-5696

THE CITY OF WINNIPEG
Planning, Property and Development Department
Planning and Land Use Division
Unit 15 - 20 Fort Street, Winnipeg, Manitoba R3C 4X5

Project Title
PAT PHILLIPS PARK & SHAUGHNESSY PARK FITNESS TRAILS

Sheet Title
SHAUGHNESSY PARK - PLANTING & MATERIALS PLAN

Project No. Drawing No.
L2.3