



3 FITNESS NODE 3
L2.5 Scale = 1:50

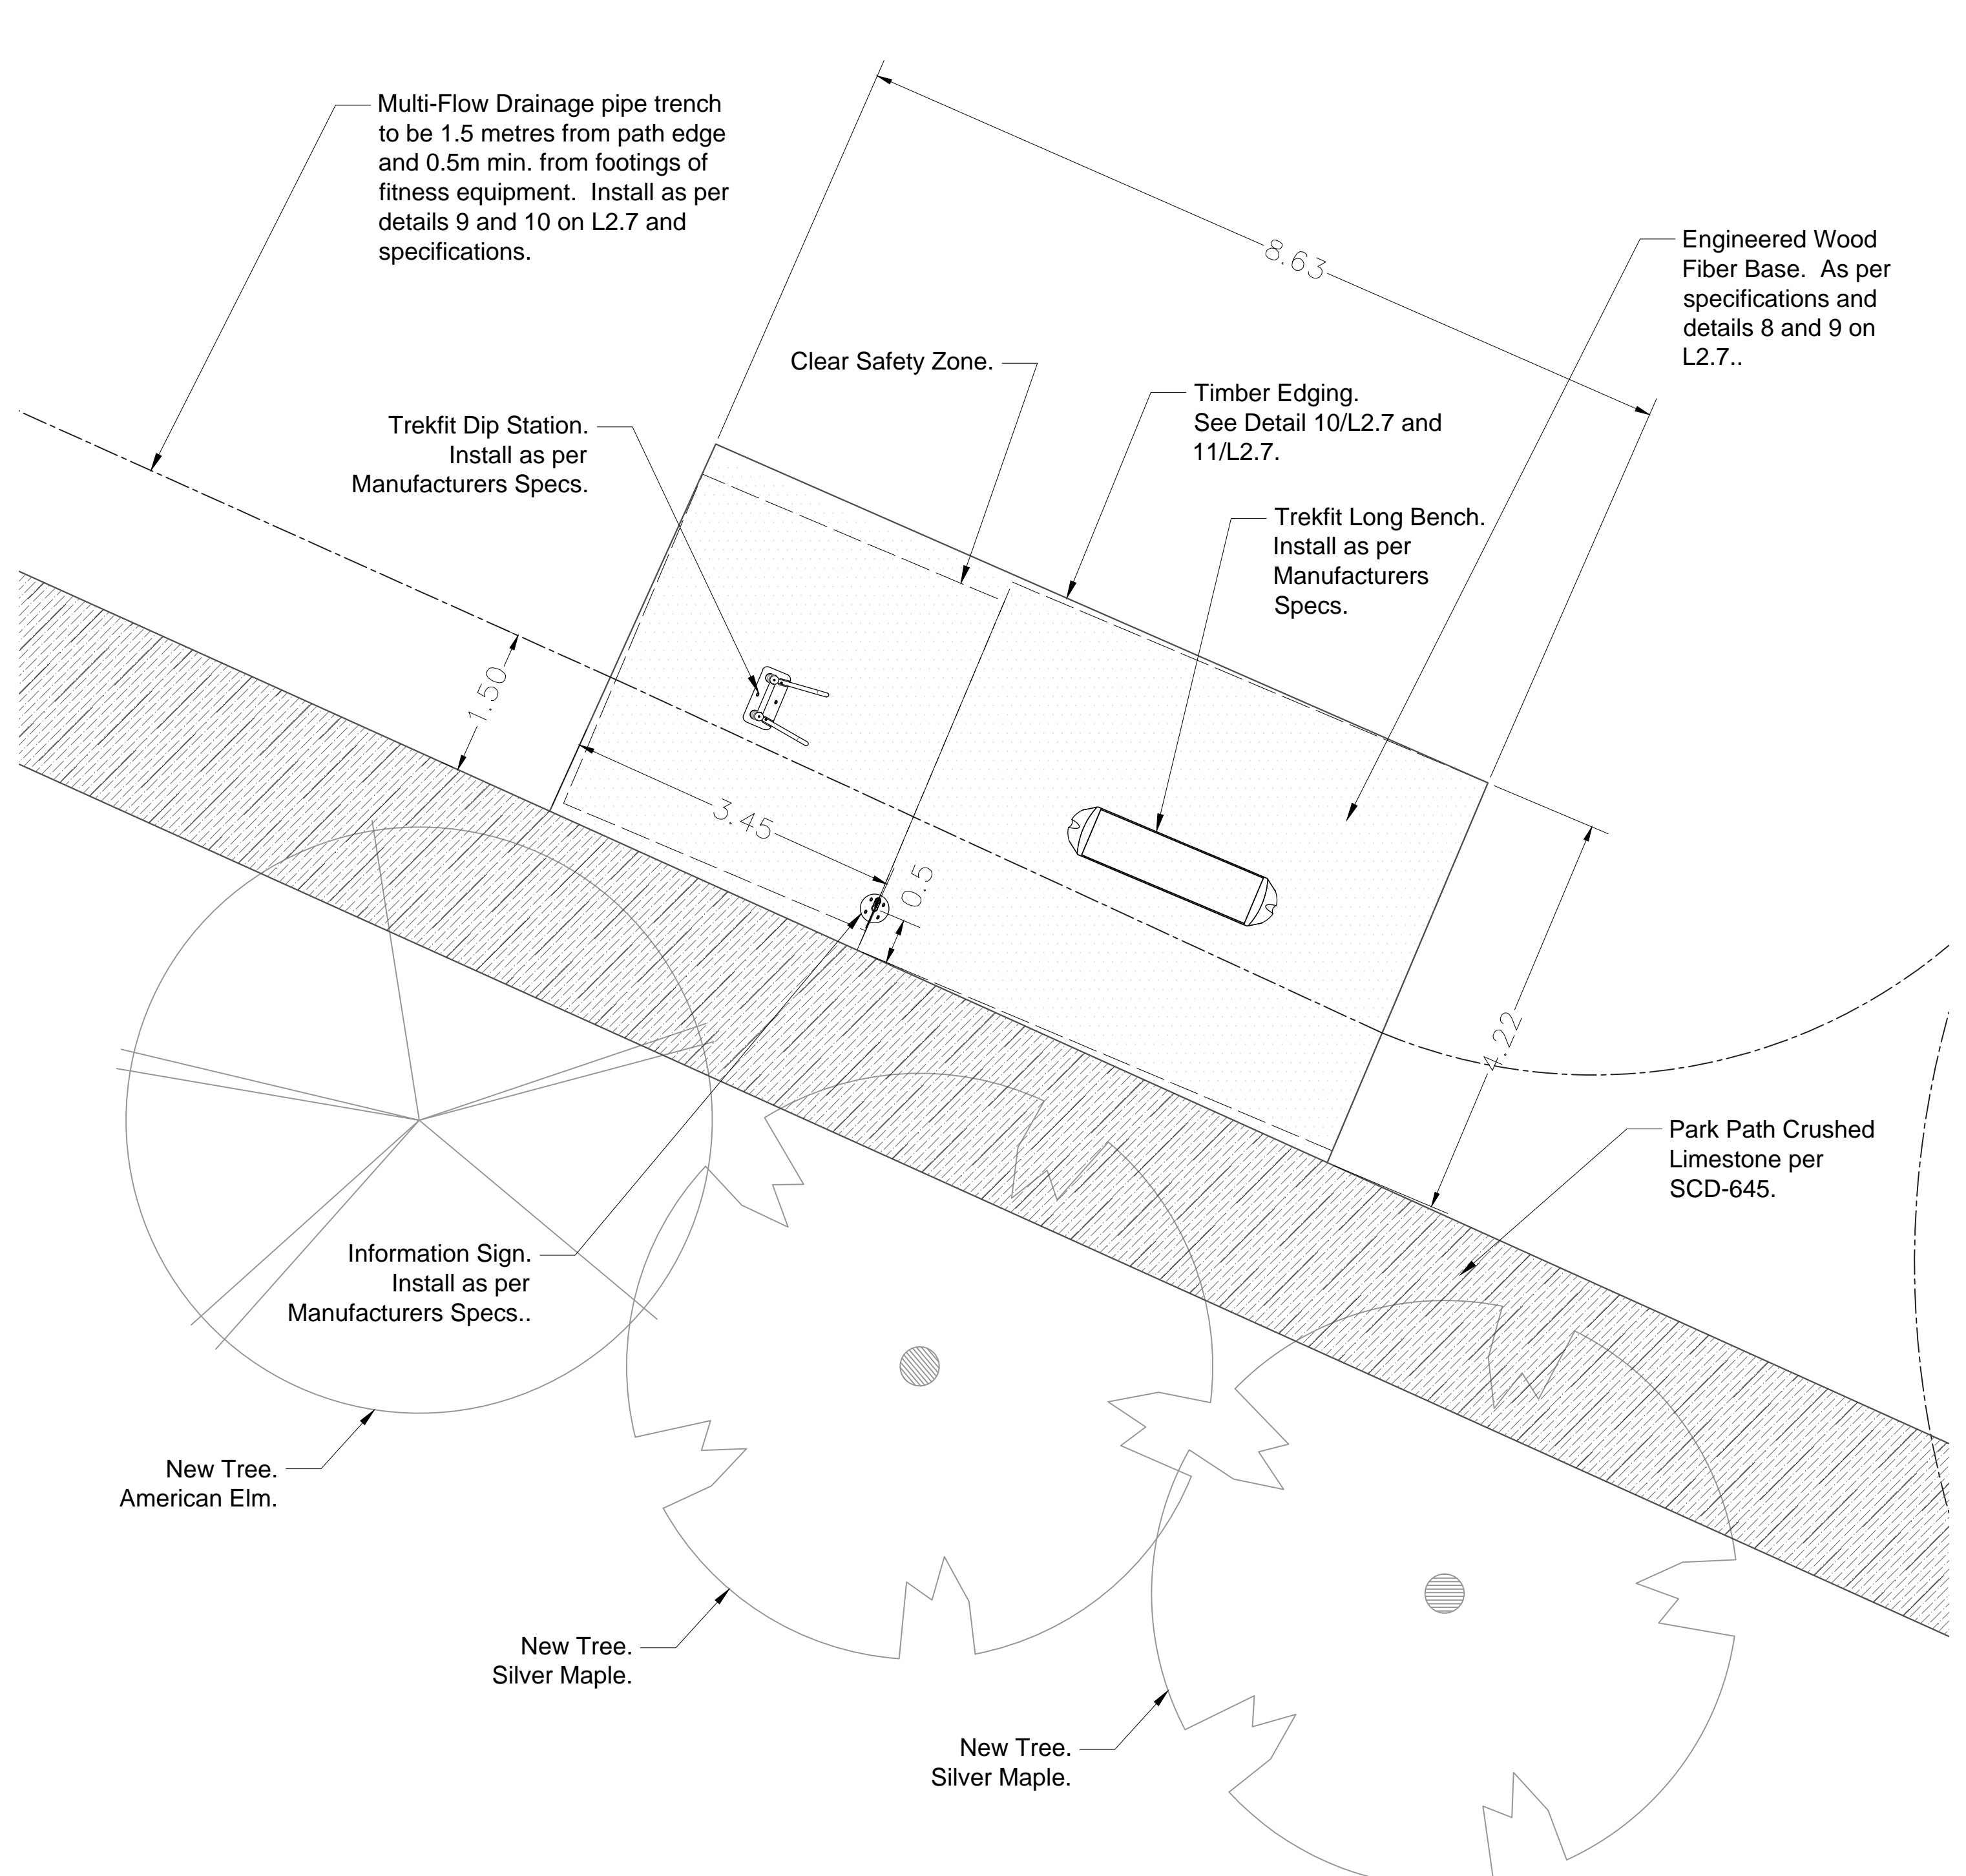

4 FITNESS NODE 4
L2.5 Scale = 1:50

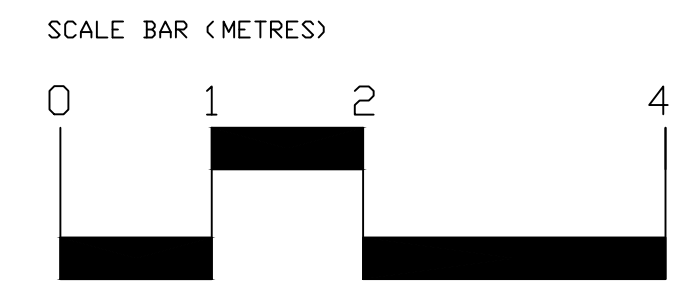

No.	Revisions	Date	By
3	Revisions	20140130	COW
2	Internal	20140113	
1	66 %	2013/12/20	COW

Date: **March 20, 2014**
 Designed By: **CN/CWM** Drawn By: **CWM** Checked By: **CN**



LOMBARD NORTH GROUP
 287 Taché Ave.
 Winnipeg, Manitoba R2H 2A1
 Tel: (204) 943-3898 Fax: (204) 947-5696

THE CITY OF WINNIPEG
 Planning, Property and Development Department
 Planning and Land Use Division
 Unit 15 - 30 Fort Street, Winnipeg, Manitoba R3C 4X5

Project Title
PAT PHILLIPS PARK & SHAUGHNESSY PARK FITNESS TRAILS

Sheet Title
SHAUGHNESSY PARK - FITNESS NODES 3 & 4

Drawing No.
L2.5