


**CONCRETE DELAMINATION  
PARTIAL PLAN**  
1/16" = 1'-0"

APPROXIMATE AREAS OF REPAIR  
- TO BE CONFIRMED WITH  
CONTRACT ADMINISTRATOR ON SITE.

**KEY NOTES**


- ① EXTENT OF DAMAGED PERIMETER EMBEDDED ANGLE TO CORRESPOND WITH EXTENT OF CONCRETE TOP SURFACE REPAIR ALONE.

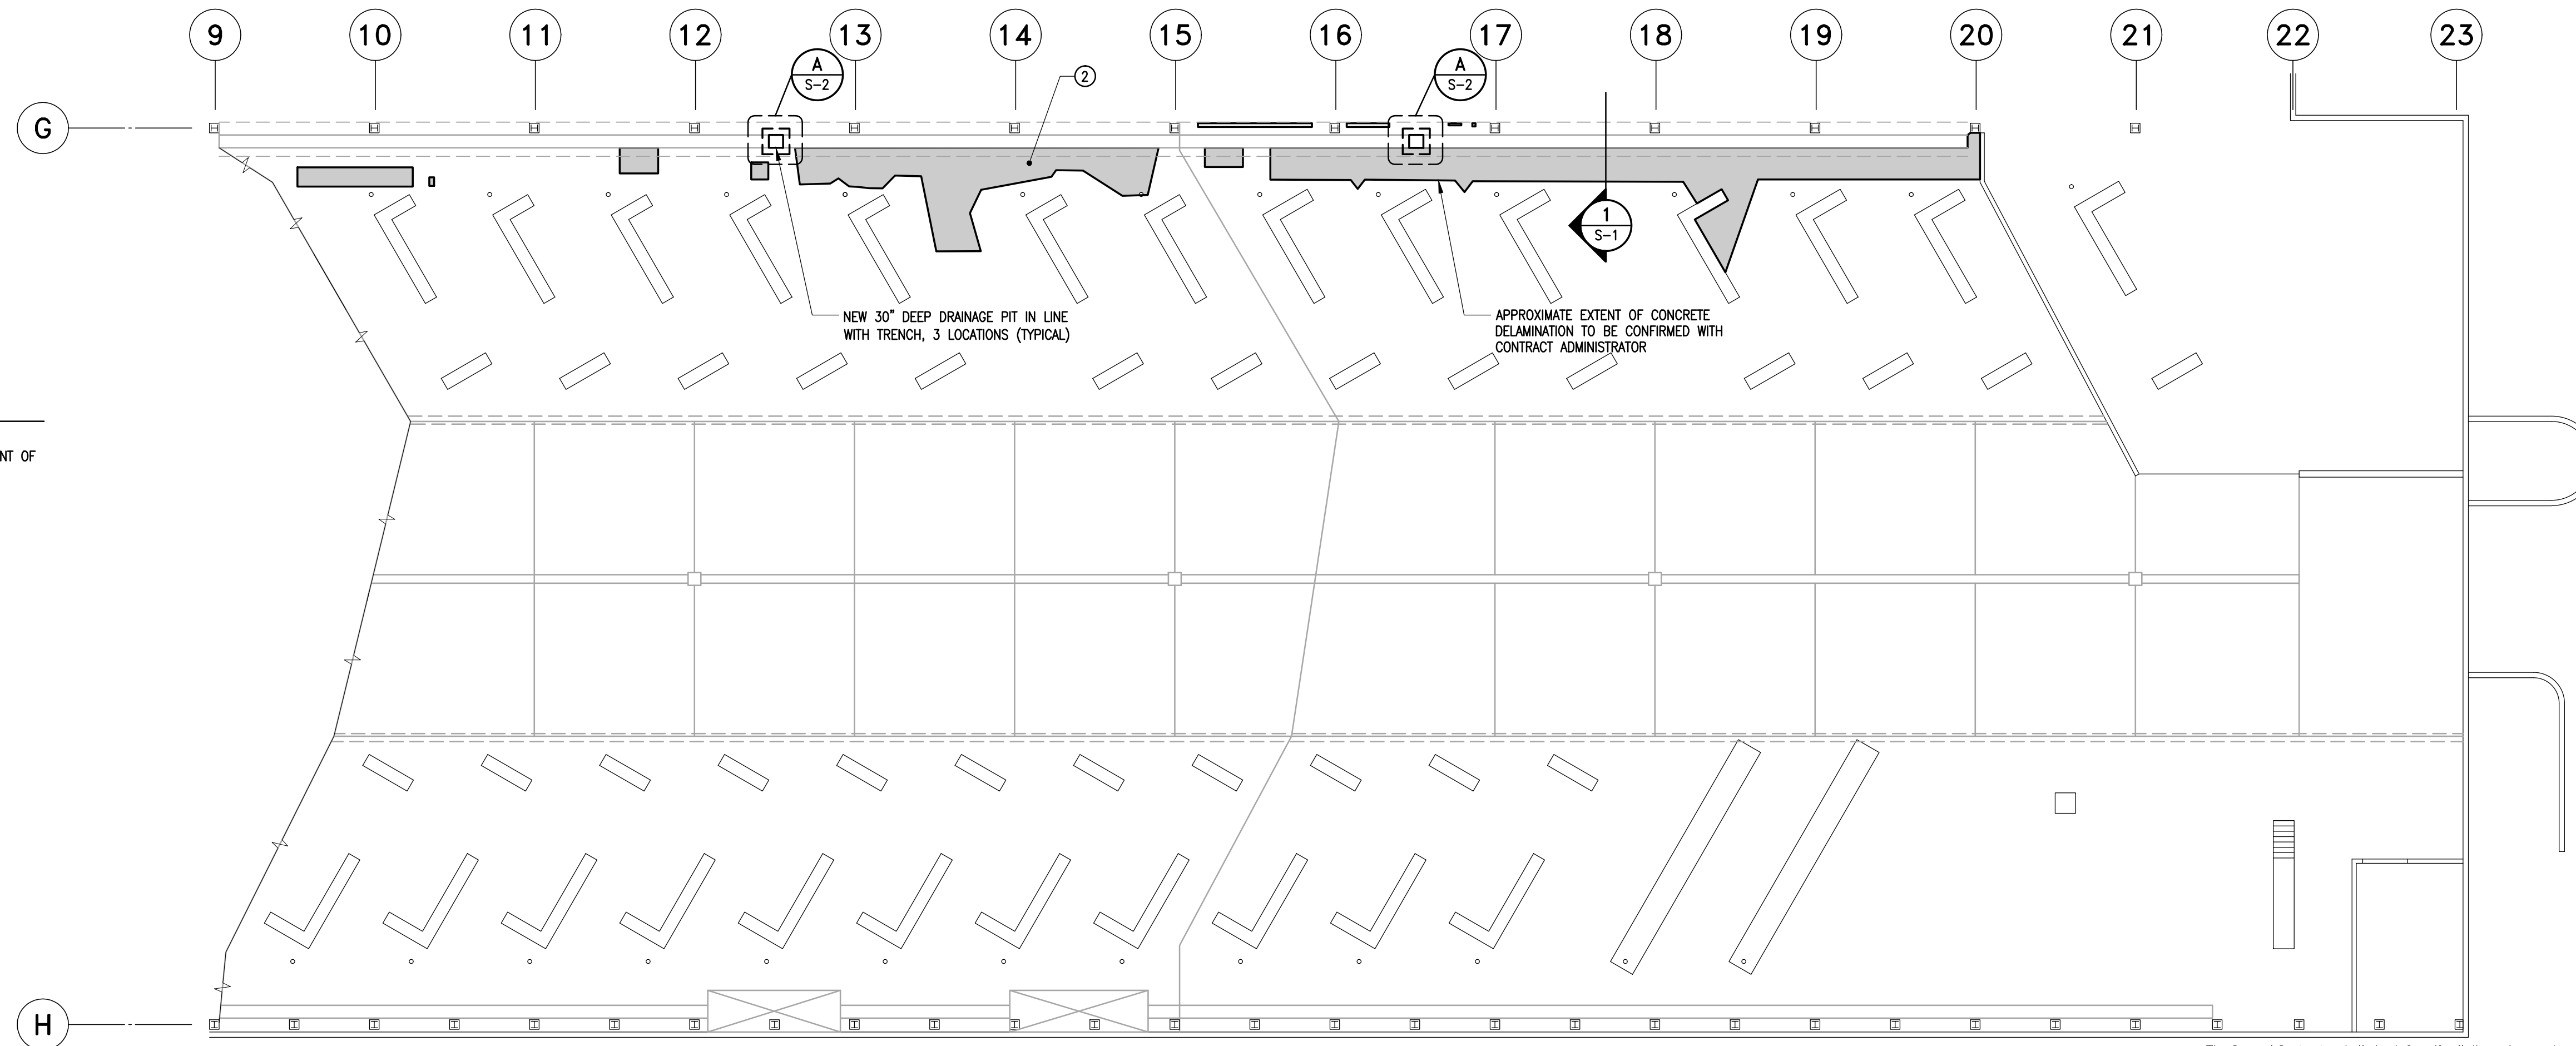

The General Contractor shall check & verify all dimensions and report any errors or omissions to the designers.



No.	Date	Issue/Revision	By
0	JUNE 24/14	ISSUED FOR CONSTRUCTION	HJL

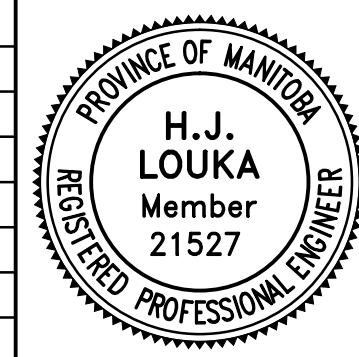

300-275 Carlton Street  
Winnipeg, Manitoba R3C 5R6  
T 204-943-7501  
F 204-943-7507

**Crosier Kilgour  
& Partners Ltd.**  
CONSULTING STRUCTURAL CONTRACT ADMINISTRATORS

Project <b>WINNIPEG TRANSIT: GARAGE BUILDING TRENCH REPAIRS</b> 421 OSBORNE STREET WINNIPEG, MANITOBA					
Sheet Title <b>KEY PLAN &amp; CONCRETE REPAIR PARTIAL PLAN</b>					Sheet No. <b>S-1</b>
Design SMG	Drawn JSR/RBC	Checked HJL	Scale AS NOTED	Date 04 APR 14	File 2013-1099