


1  
B-L2.0

**PROPOSED SITE PLAN**  
1:250 @ 11" X 17" SHEET SIZE

2  
B-L2.0

**SIDEWALK DETAIL**  
1:25 @ 11" X 17" SHEET SIZE

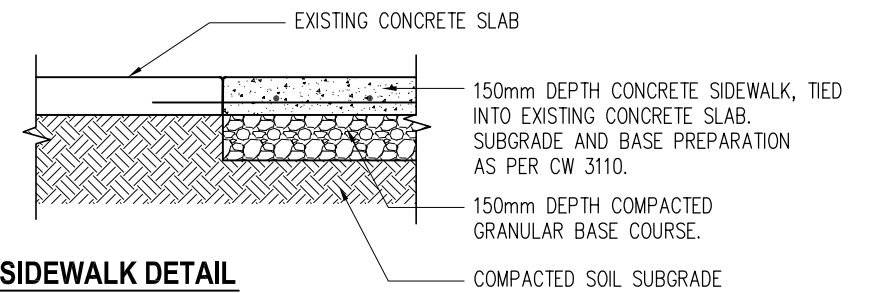

**ft3**

Architecture  
Landscape  
Interior Design

Suite 200, 300 Waterfront Drive  
Winnipeg MB Canada R3B 0G5  
toll free 877.640.1192  
t. 204.885.9323 f. 204.837.7235

BID OPPORTUNITY NO.  
569-2014

CONTRACTOR TO CONFIRM ALL DIMENSIONS AND REPORT ANY DISCREPANCIES TO CONTRACT ADMINISTRATOR PRIOR TO CONSTRUCTION. LOCATION OF UNDERGROUND STRUCTURES AS SHOWN ARE BASED ON THE BEST INFORMATION AVAILABLE BUT NO GUARANTEE IS GIVEN THAT ALL EXISTING UTILITIES ARE SHOWN OR THAT THE GIVEN LOCATIONS ARE EXACT. CONFIRMATION OF EXISTENCE AND EXACT LOCATION OF ALL SERVICES MUST BE OBTAINED FROM THE INDIVIDUAL UTILITIES BEFORE PROCEEDING WITH CONSTRUCTION.

NO.	DATE	ISSUES / REVISIONS
1	2014/07/04	ISSUED FOR CONSTRUCTION

PROJECT TITLE  
**BRUCE PARK**  
Proposed Site Plan  
ADDRESS: 1966 PORTAGE AVENUE

DRAWN BY  
RE  
DATE  
2014.07.04  
PROJECT NO.  
14.737

DRAWING

**B - L2.0**