
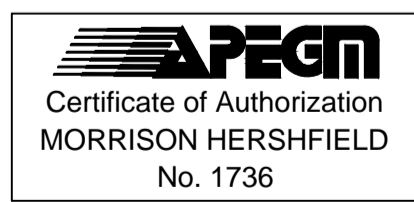


- NOTES**
1. ADJUST MH AND CB RIMS TO NEW GRADES.
  2. LAMP STANDARDS, HYDRO POLES, AND ANCHORS THAT REQUIRE TEMPORARY SUPPORT, REMOVAL OR REPLACEMENT, TO BE DONE SO AT THE EXPENSE OF THE CONTRACTOR AS NECESSARY.
  3. CONTRACTOR TO REGRADE/RENEW EXISTING PRIVATE SIDEWALKS TO LIMITS AS SHOWN. SIDEWALKS TO BE RENEWED WITH CONCRETE UNLESS NOTED OTHERWISE.
  4. CONTRACTOR TO TAKE PRECAUTIONARY STEPS TO PROTECT EXISTING TREES WITHIN THE LIMITS OF CONSTRUCTION FROM DAMAGE FROM CONSTRUCTION ACTIVITIES AS OUTLINED IN THE SPECIFICATIONS.
  5. MODIFIED BARRIER CURB TO BE USED AT ALL INTERSECTION RADI, BACK LANE RADI AND BULLNOSES.
  6. CONTRACTOR TO CONFIRM THE LOCATION OF ALL UTILITIES/SERVICES IN THE FIELD PRIOR TO CONSTRUCTION.
  7. CONTRACTOR TO OVERLAY DRIVEWAYS TO ENSURE POSITIVE DRAINAGE TO NEW STREET GRADES. FINAL LIMITS TO BE DETERMINED IN THE FIELD BY CONTRACT ADMINISTRATOR.
  8. ADD 200.000m TO ABBREVIATED ELEVATIONS TO OBTAIN GEODETIC ELEVATIONS.
  9. CB OFFSETS ARE DIMENSIONED TO BOC.

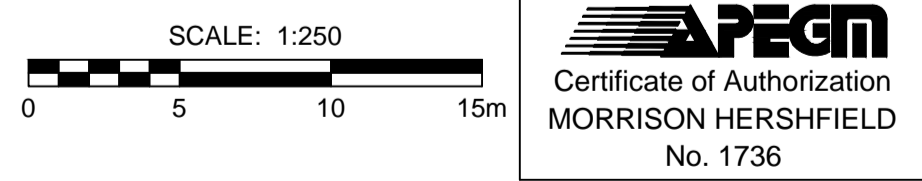

BID OPPORTUNITY No. 622-2014

**METRIC**  
WHOLE NUMBERS INDICATE MILLIMETRES  
DECIMALIZED NUMBERS INDICATE METRES

EXISTING	LEGEND - PLAN	NEW	EXISTING	LEGEND - PLAN	NEW
---	GAS	---	○	MANHOLE	●
---	MTS	---	□	CATCH BASIN / CATCH PIT	■
---	HYDRO	---	△	CURB INLET WITH BOX	▲
---	CATV / FIBRE OPTIC	---	⊙	TREE	⊙
---	TRAFFIC SIGNALS / PIT	---	⊕	TEST HOLE	⊕
---	LAND DRAINAGE SEWER	---	⊕	PROPERTY LINE	---
---	SANITARY/COMBINED SEWER	---	⊕	SURVEY BAR	---
---	SEWER SERV/DRAINAGE CONN	---	---	FENCE	---
---	WATERMAIN	---	---	BOC / EDGE OF PAVEMENT	---
---	SUBDRAIN	---	---	ELEVATION	(33.100)
---	DITCH	---	---	TRAFFIC SIGN	---

EXISTING	LEGEND - PLAN	NEW
---	CONCRETE PAVEMENT	---
---	CONC SIDEWALK / MEDIAN	---
---	ASPHALT PAVEMENT	---
---	PAVING STONE	---
---	GRAVEL	---
---	RAMP CURB	---
---	PLANING / REMOVAL	---

**LOCATION APPROVED**  
UNDERGROUND STRUCTURES


DATE COMMITTEE

**NOTE:**  
LOCATION OF UNDERGROUND STRUCTURES AS SHOWN ARE BASED ON THE BEST INFORMATION AVAILABLE. BUT NO GUARANTEE IS GIVEN THAT ALL EXISTING UTILITIES ARE SHOWN OR THAT THE GIVEN LOCATIONS ARE EXACT. CONFIRMATION OF EXISTENCE AND EXACT LOCATION OF ALL SERVICES MUST BE OBTAINED FROM THE INDIVIDUAL UTILITIES BEFORE PROCEEDING WITH CONSTRUCTION.

GBM 12-007	ELEV 231.228
0	ISSUED FOR CONSTRUCTION
14/06/26	RPB
YYMMDD	BY

**MORRISON HERSHFIELD**

DESIGNED BY	WRJ	CHECKED BY	RPB
DRAWN BY	DID/DML	APPROVED BY	BWB
HOR. SCALE	1:250	RELEASED FOR CONSTRUCTION	
VERT. SCALE	1:10	DATE	June 26/14
DATE	14/06/25		

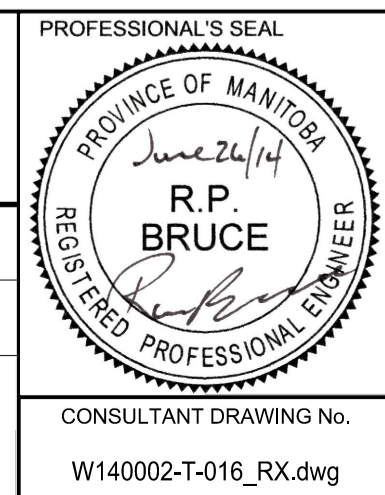

**THE CITY OF WINNIPEG**  
PUBLIC WORKS DEPARTMENT  
ENGINEERING DIVISION

**2014 LOCAL STREETS PACKAGE**  
McLEOD AVENUE  
DURNES BAY TO RALEIGH STREET  
ASPHALT REHABILITATION  
HORIZONTAL AND VERTICAL ALIGNMENT  
STA 0+210 TO STA 0+330

CITY DRAWING NUMBER	N/A
SHEET	16 OF 20
DRAWING No.	16
REV	0