



A1 SIZE 894mm x 841mm

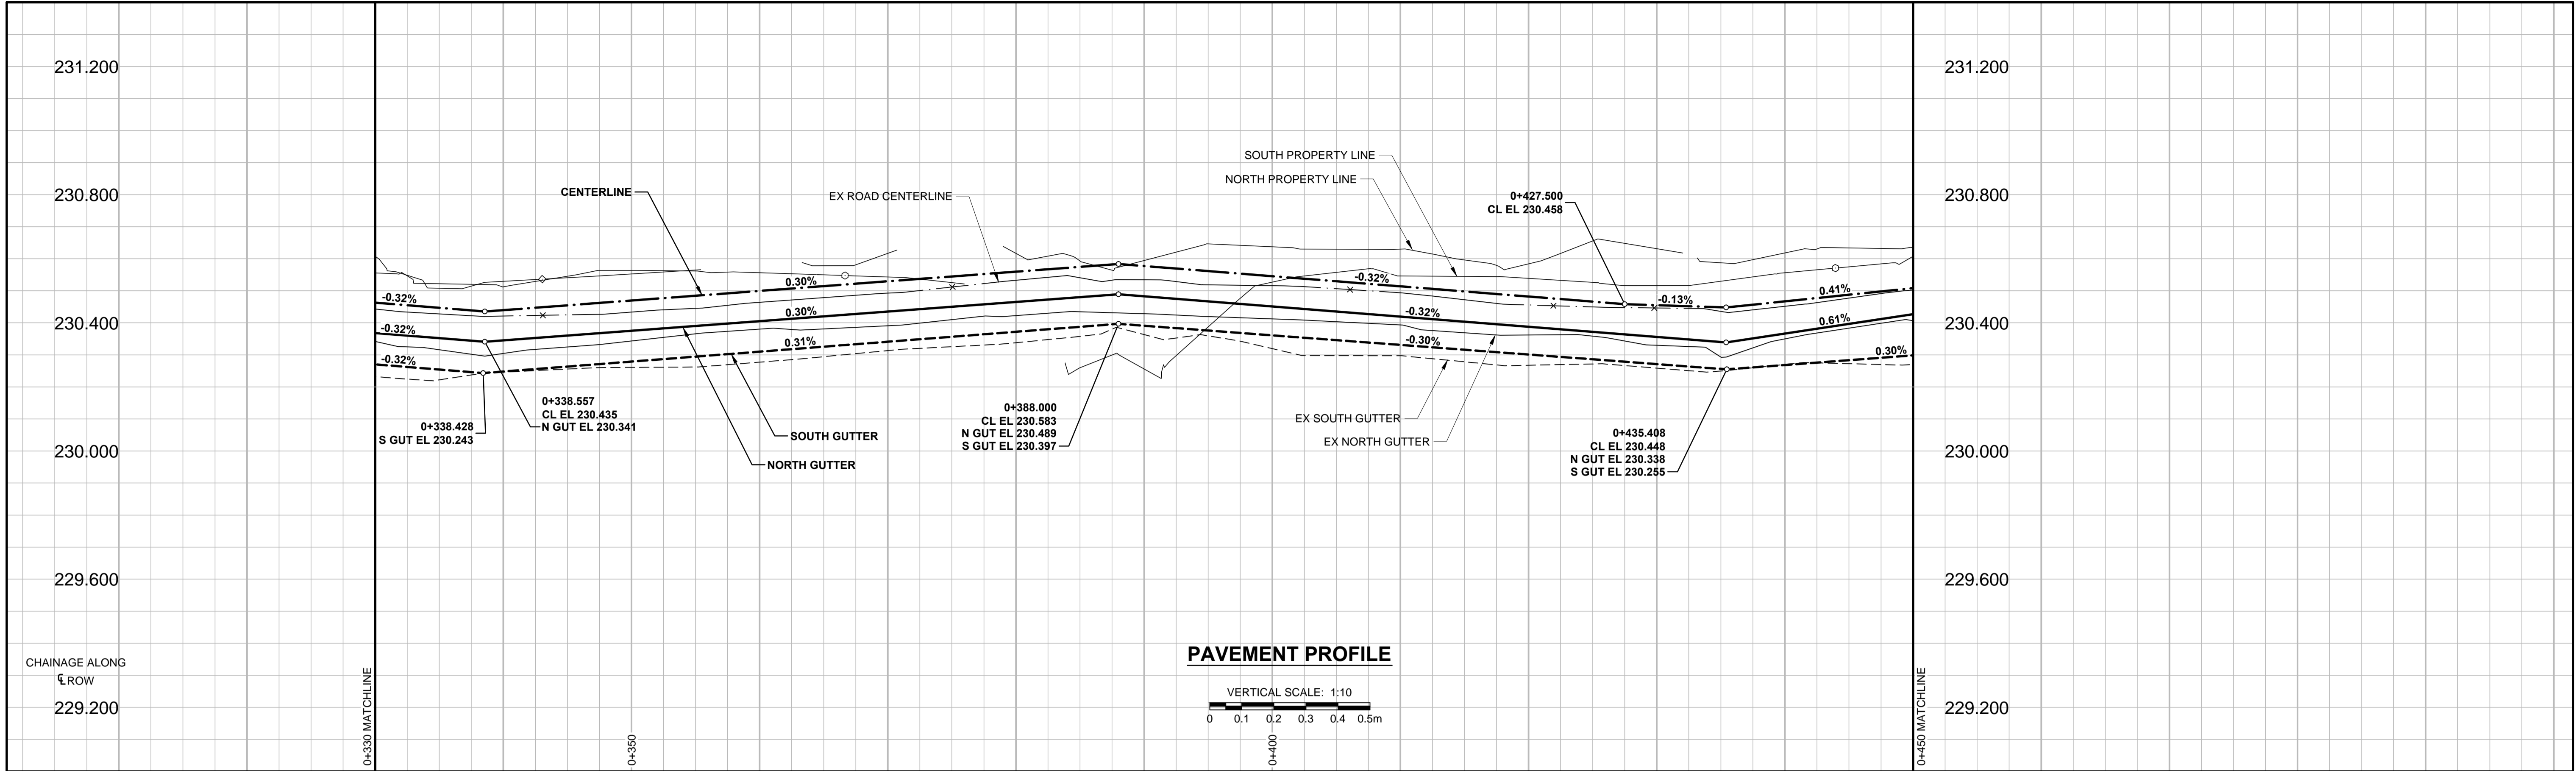

PLOT: 627/2014.10.42.58 AM

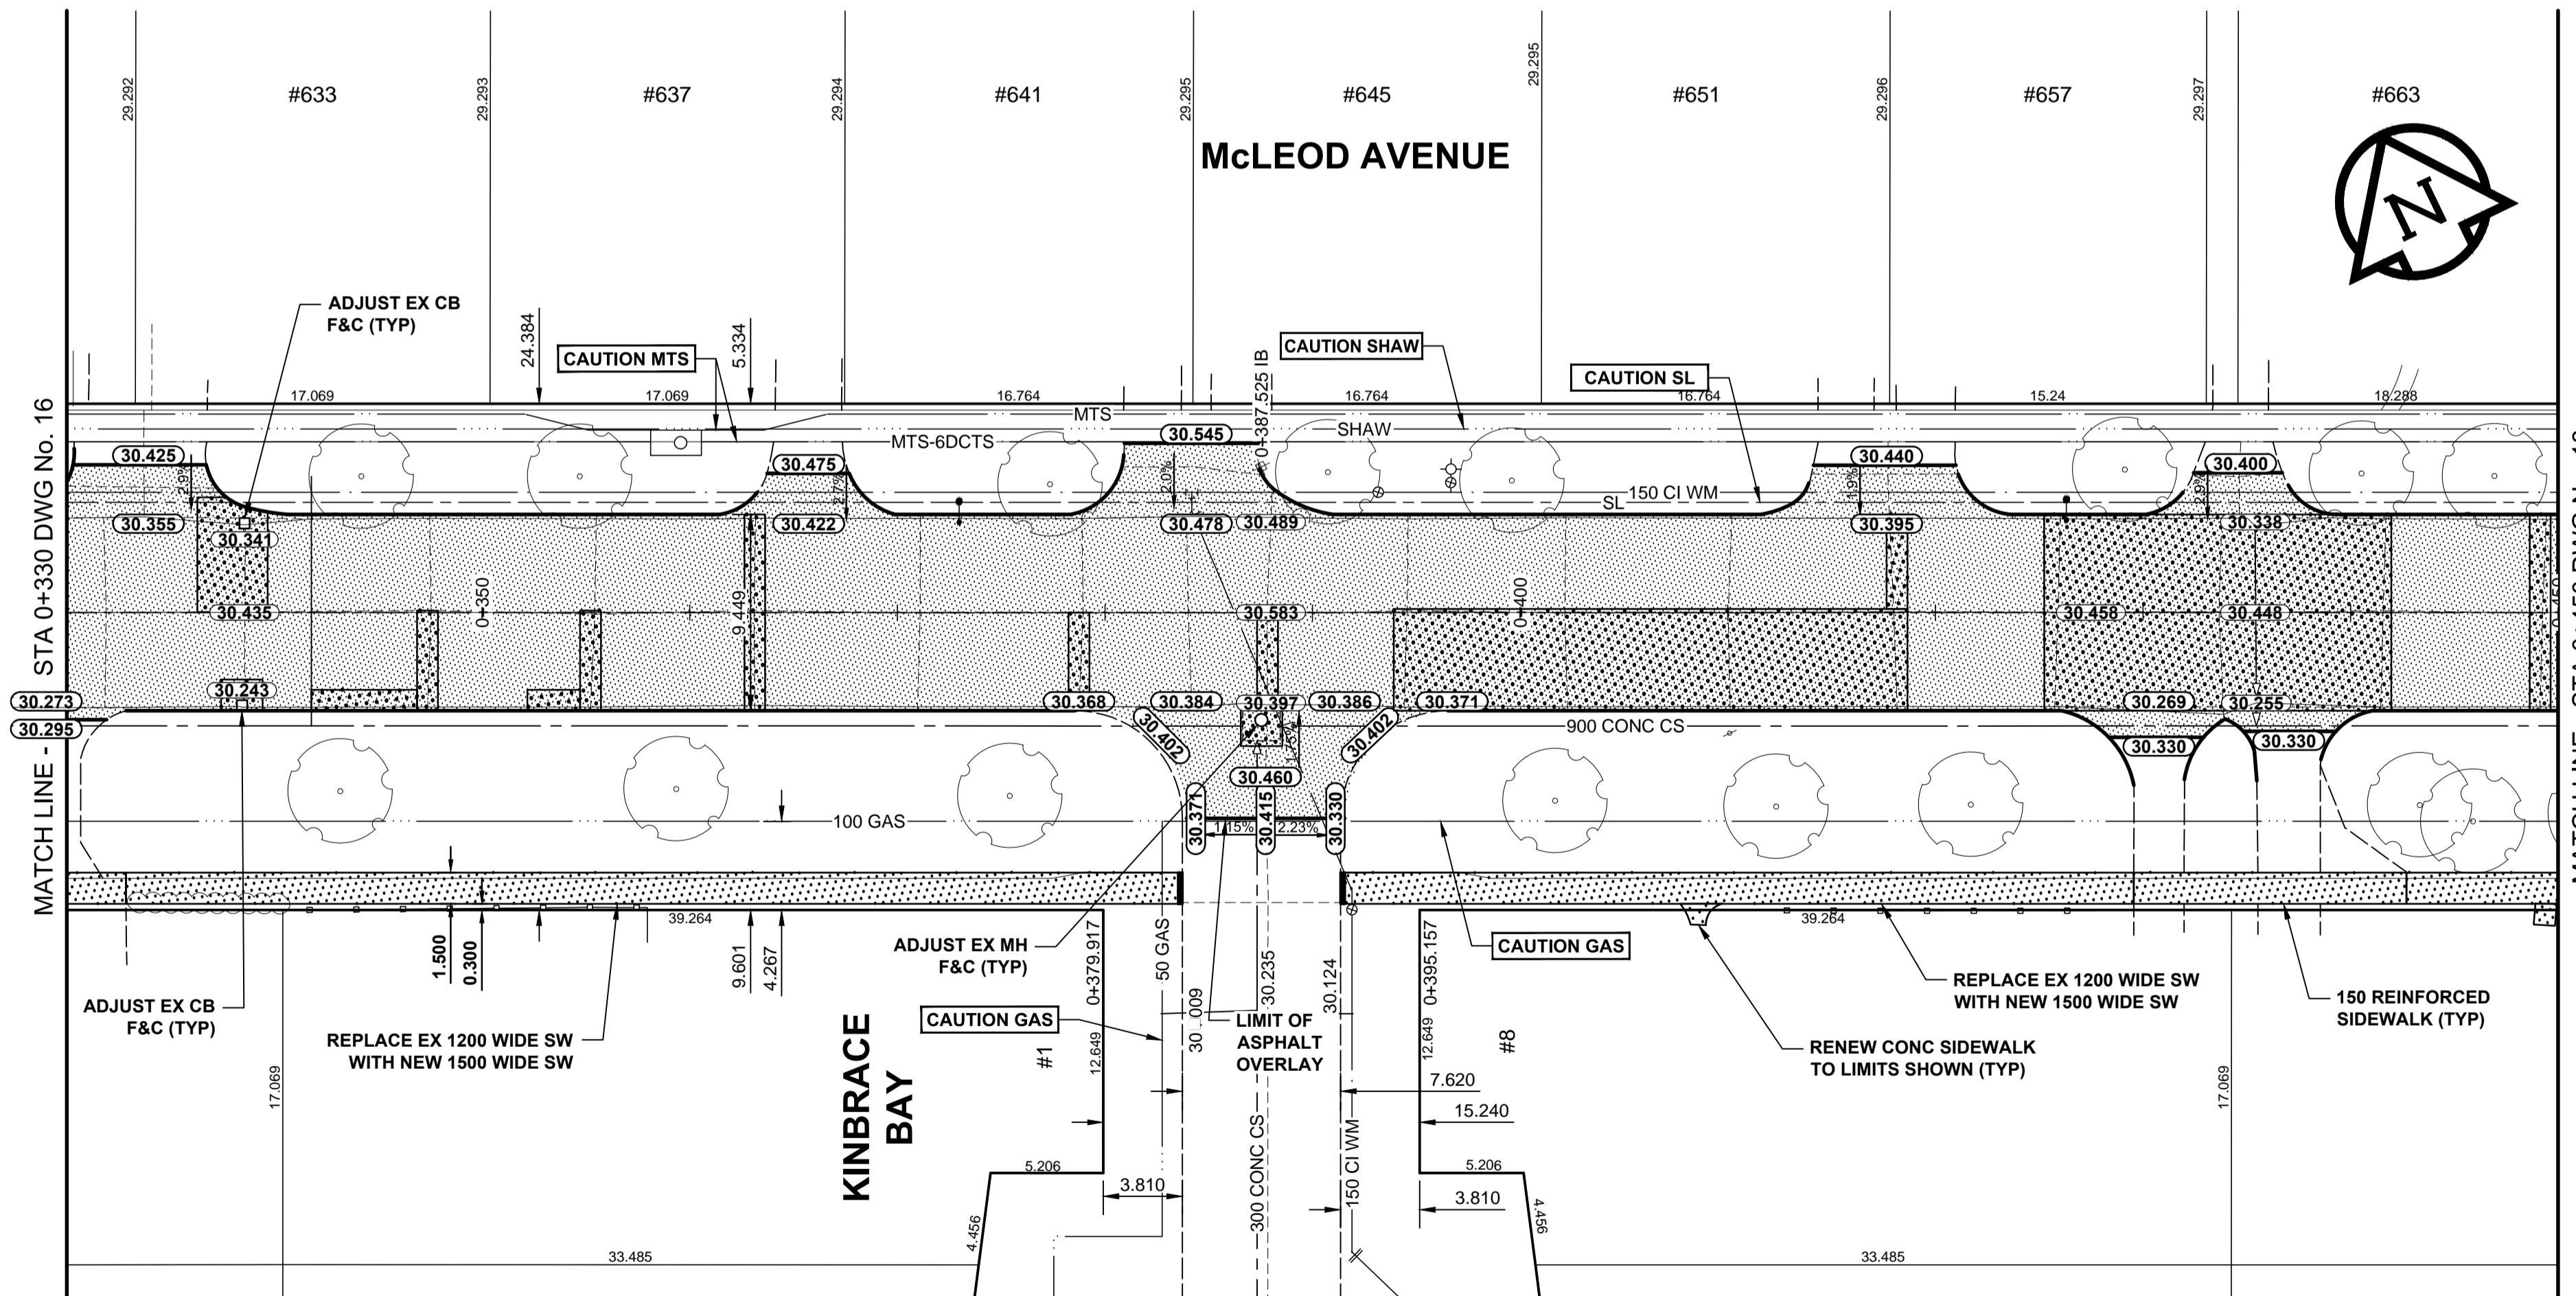

- NOTES**
- ADJUST MH AND CB RIMS TO NEW GRADES.
  - LAMP STANDARDS, HYDRO POLES, AND ANCHORS THAT REQUIRE TEMPORARY SUPPORT, REMOVAL, OR REPLACEMENT, TO BE DONE SO AT THE EXPENSE OF THE CONTRACTOR AS NECESSARY.
  - CONTRACTOR TO REGRADE/RENEW EXISTING PRIVATE SIDEWALKS TO LIMITS AS SHOWN. SIDEWALKS TO BE RENEWED WITH CONCRETE UNLESS NOTED OTHERWISE.
  - CONTRACTOR TO TAKE PRECAUTIONARY STEPS TO PROTECT EXISTING TREES WITHIN THE LIMITS OF CONSTRUCTION FROM DAMAGE FROM CONSTRUCTION ACTIVITIES AS OUTLINED IN THE SPECIFICATIONS.
  - MODIFIED BARRIER CURB TO BE USED AT ALL INTERSECTION RADII, BACK LANE RADII AND BULLNOSES.
  - CONTRACTOR TO CONFIRM THE LOCATION OF ALL UTILITIES/SERVICES IN THE FIELD PRIOR TO CONSTRUCTION.
  - CONTRACTOR TO OVERLAY DRIVEWAYS TO ENSURE POSITIVE DRAINAGE TO NEW STREET GRADES. FINAL LIMITS TO BE DETERMINED IN THE FIELD BY CONTRACT ADMINISTRATOR.
  - ADD 200.000m TO ABBREVIATED ELEVATIONS TO OBTAIN GEODETIC ELEVATIONS.
  - CB OFFSETS ARE DIMENSIONED TO BOC.



BID OPPORTUNITY No. 622-2014

**METRIC**  
WHOLE NUMBERS INDICATE MILLIMETRES  
DECIMALIZED NUMBERS INDICATE METRES

EXISTING	LEGEND - PLAN	NEW	EXISTING	LEGEND - PLAN	NEW	EXISTING	LEGEND - PLAN	NEW	
	GAS		MANHOLE		CONCRETE PAVEMENT		LOCATION APPROVED		SUPR. U/G STRUCTURES
	MTS		CATCH BASIN / CATCH PIT		CONC SIDEWALK / MEDIAN		DATE		COMMITTEE
	HYDRO		CURB INLET WITH BOX		ASPHALT PAVEMENT		NOTE:		INFORMATION AVAILABLE BUT NO
	CATV / FIBRE OPTIC		TREE		PAVING STONE		GUARANTEE IS GIVEN THAT ALL EXISTING		LOCATION APPROVED
	TRAFFIC SIGNALS / PIT		TEST HOLE		GRAVEL		LOCATION APPROVED		INFORMATION AVAILABLE BUT NO
	LAND DRAINAGE SEWER		PROPERTY LINE		RAMP CURBS		LOCATION APPROVED		INFORMATION AVAILABLE BUT NO
	SANITARY/COMBINED SEWER		SURVEY BAR		PLANING / REMOVAL		LOCATION APPROVED		INFORMATION AVAILABLE BUT NO
	SEWER SERV/DRAINAGE CONN		FENCE		LOCATION APPROVED		INFORMATION AVAILABLE BUT NO		LOCATION APPROVED
	WATERMAIN		BOC / EDGE OF PAVEMENT		LOCATION APPROVED		INFORMATION AVAILABLE BUT NO		LOCATION APPROVED
	SUBDRAIN		ELEVATION (33.100)		LOCATION APPROVED		INFORMATION AVAILABLE BUT NO		LOCATION APPROVED
	DITCH		TRAFFIC SIGN		LOCATION APPROVED		INFORMATION AVAILABLE BUT NO		LOCATION APPROVED

DESIGNED BY	WRJ	CHECKED BY	RPB
DRAWN BY	DID/DML	APPROVED BY	BWB
HOR. SCALE	1:250	RELEASED FOR CONSTRUCTION	
VERT. SCALE	1:10	DATE	June 26/14
DATE	14/06/25		

**MORRISON HERSHFIELD**

PROFESSIONAL'S SEAL

PROVINCE OF MANITOBA  
R.P. BRUCE  
REGISTERED PROFESSIONAL ENGINEER

CONSULTANT DRAWING No. W140002-T-017\_RX.dwg

**THE CITY OF WINNIPEG**  
PUBLIC WORKS DEPARTMENT  
ENGINEERING DIVISION

**2014 LOCAL STREETS PACKAGE**  
McLEOD AVENUE  
DURNES BAY TO RALEIGH STREET  
ASPHALT REHABILITATION  
HORIZONTAL AND VERTICAL ALIGNMENT  
STA 0+330 TO STA 0+450

CITY DRAWING NUMBER: N/A  
SHEET 17 OF 20  
DRAWING No. 17  
REV 0

FILE NAME: W140002-T-017\_RX.dwg Saved By: diane