



MAGINOT STREET

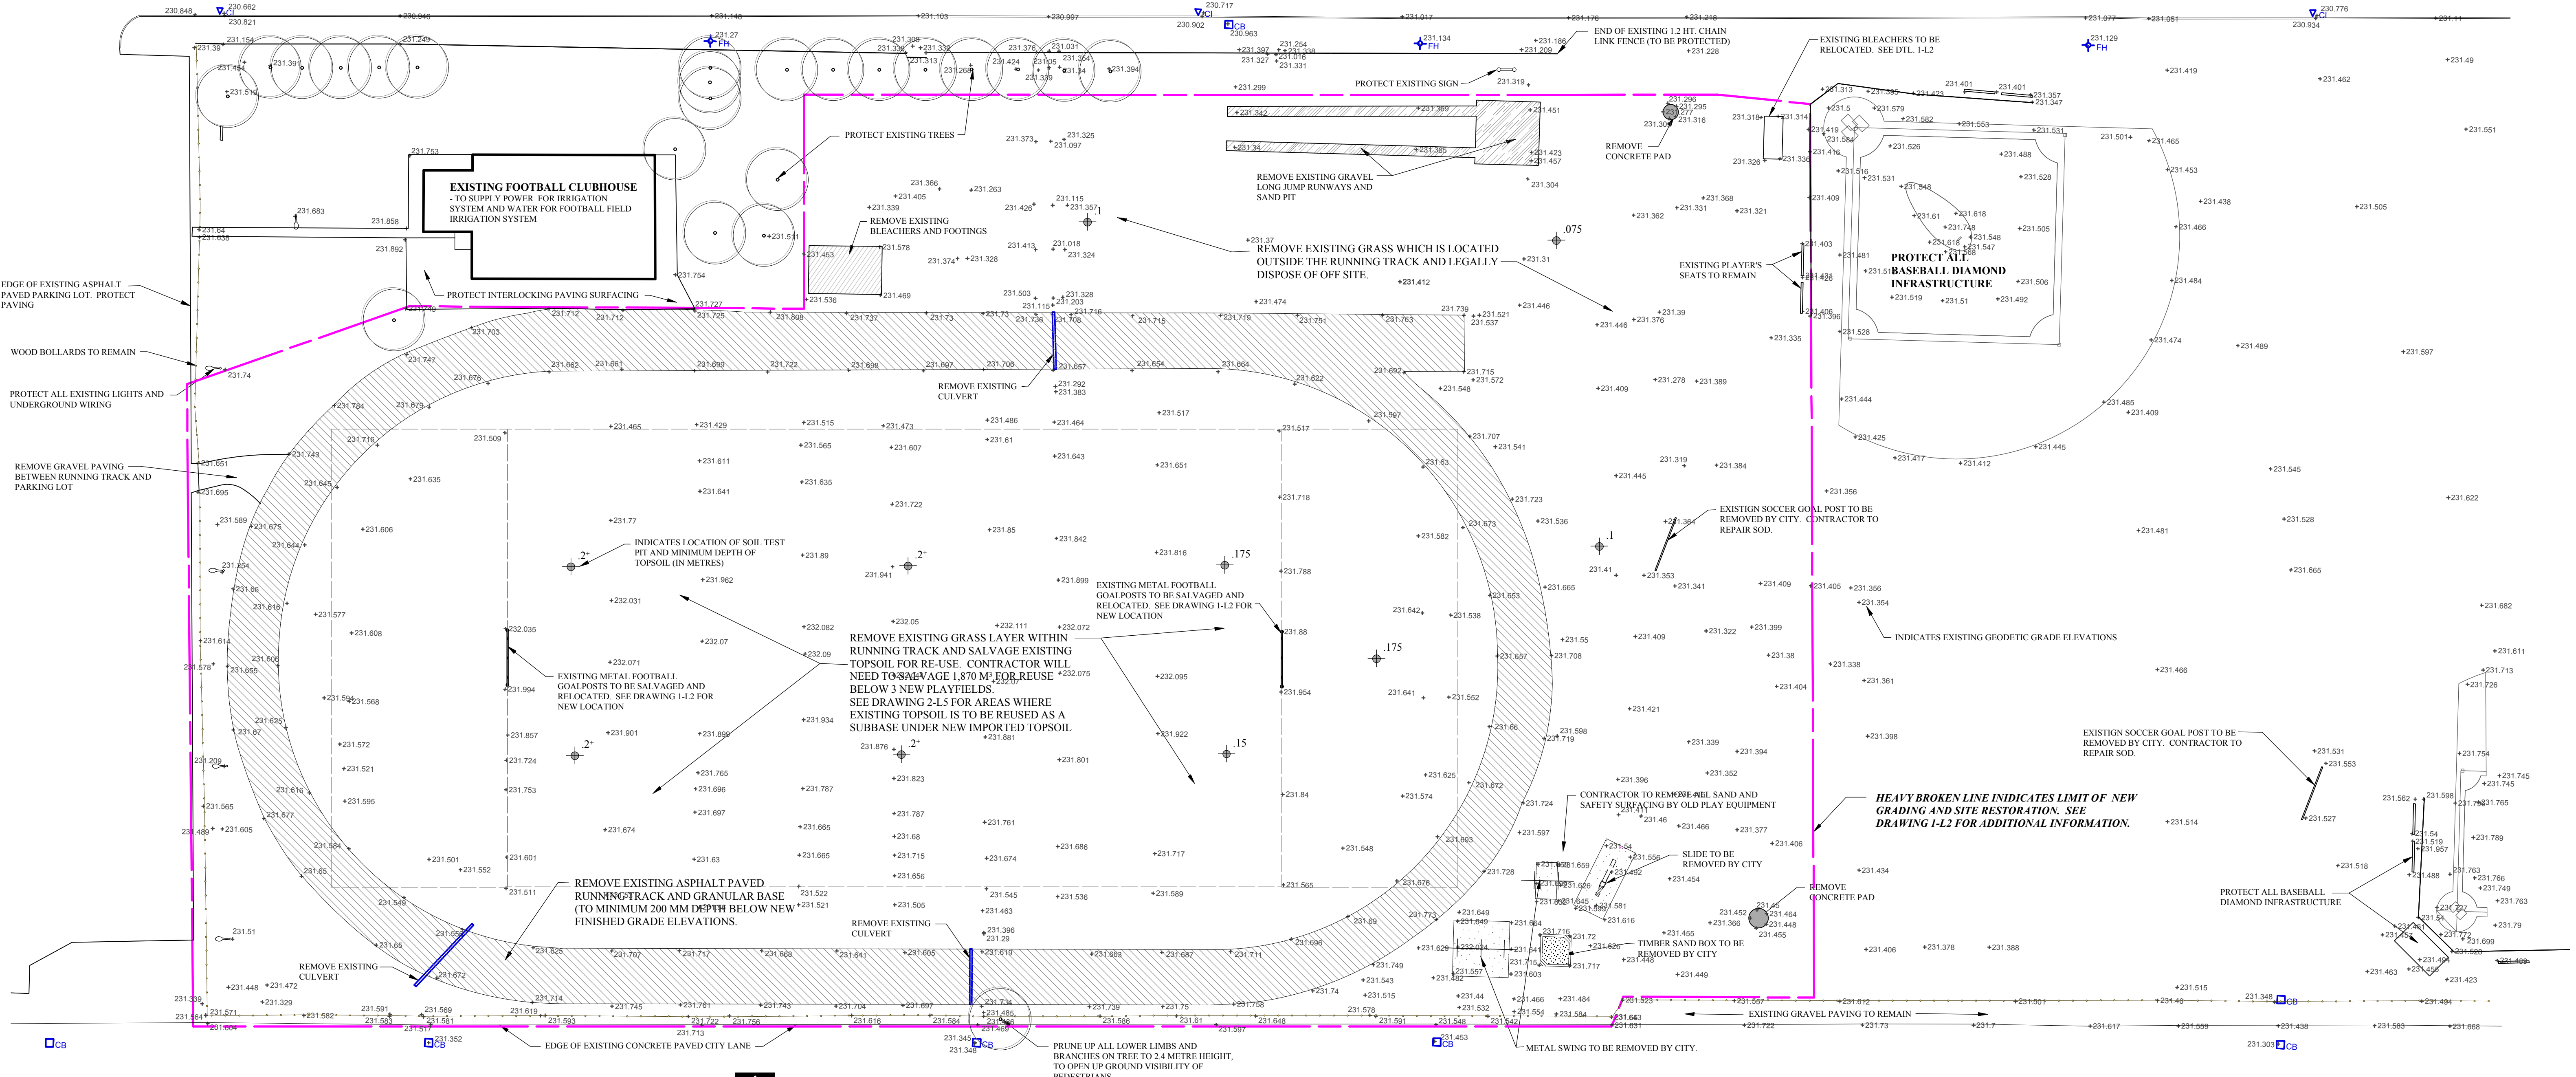

1
L1 EXISTING SITE AND DEMOLITION PLAN
Scale: 1:400

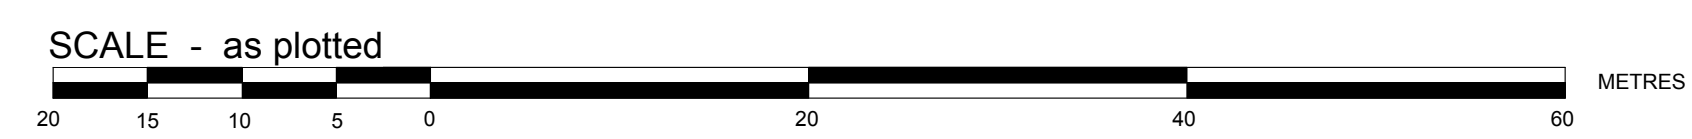

PROJECT TITLE Art McQuat Memorial Park for the City of Winnipeg 910 Maginot Street	NO.	REVISIONS	BY	DATE
DRAWING TITLE EXISTING SITE AND DEMOLITION PLAN	KEN RECH LANDSCAPE ARCHITECTS INC. 1480 Wellington Crescent Winnipeg Manitoba Email: kenrech@myms.net R3N 0B3 Tel(204) 489-6616			
	DRAWN BY K. Rech	SCALE 1:400	SHEET NO. L1	
	PRINT DATE July 8, 2014	DATE July 8, 2014		
	FILE NO. 14-03	REVISION 0		