





**1** DRIED HARDWOOD BALANCE BEAM  
L1-2 | L1-3 1:25

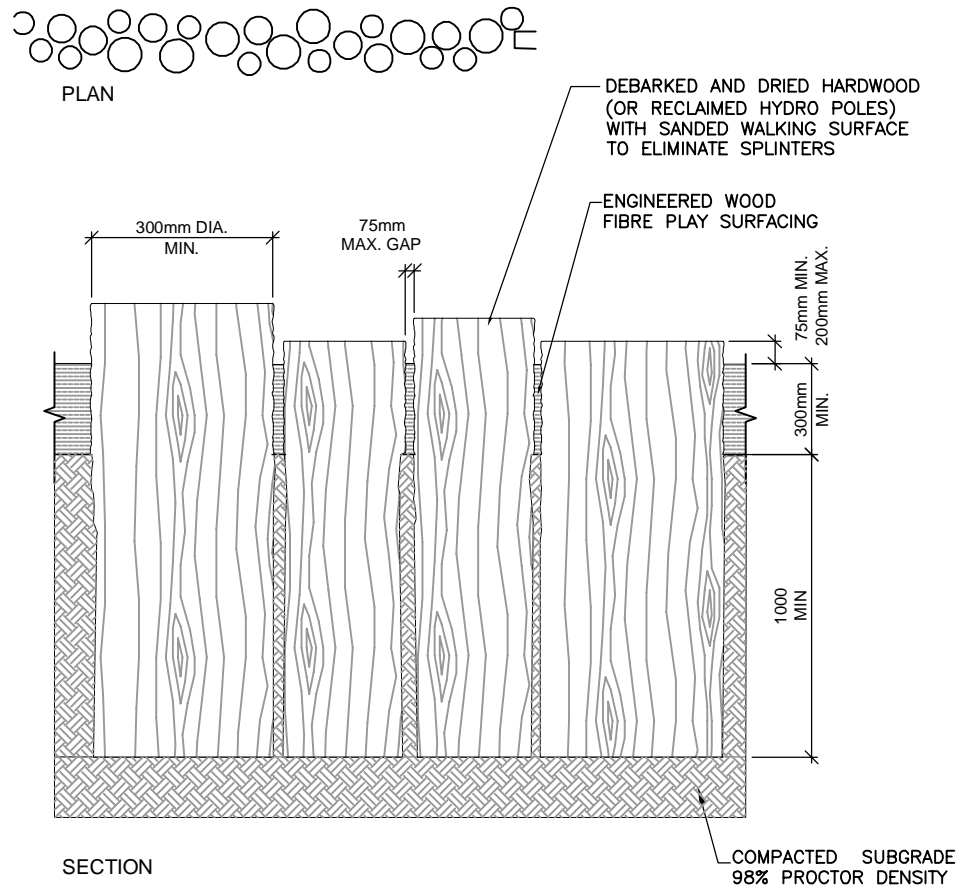

**2** DRIED HARDWOOD STEP POST/EDGING  
L1-2 | L1-3 1:25

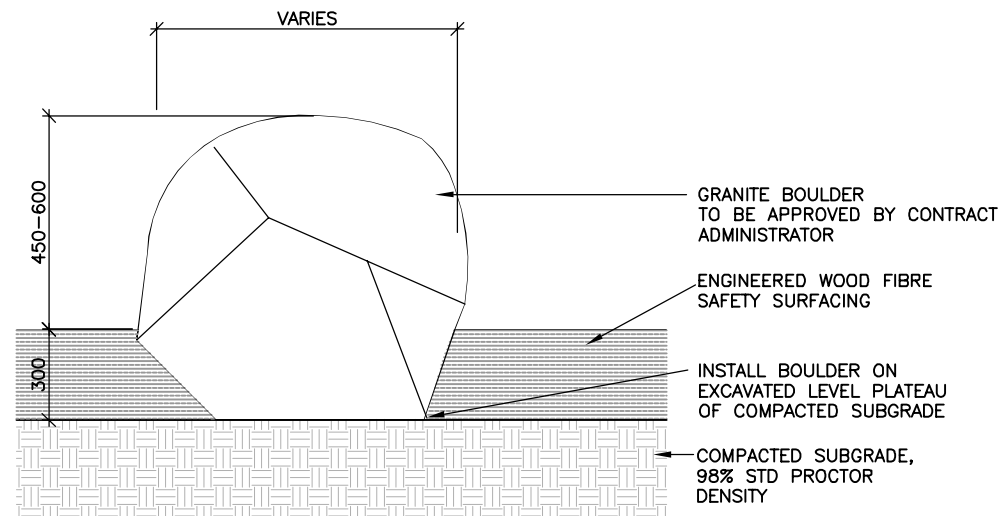

**3** GRANITE BOULDER  
L1-2 | L1-3 1:25

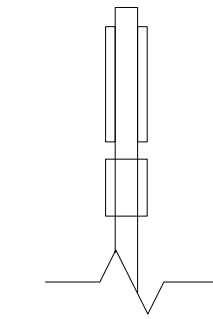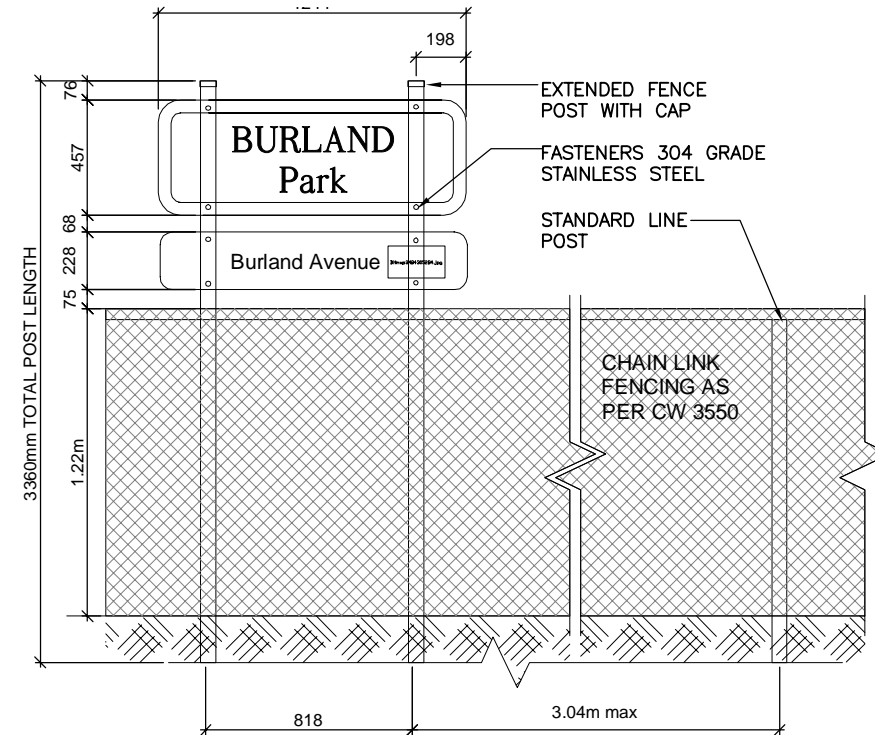

**NOTE:**  
LETTERING ON SIGNAGE TO INCLUDE UPPER AND LOWERCASE LETTERS AS SHOWN.  
FONT STYLE: CLARENDON MED.ACCT.AKREV.G  
PARK NAME AND PARK ADDRESS SIGN TO HAVE CHROME GREEN LETTERING AND WHITE VINYL BACKGROUND

**4** SIGN AT EXISTING FENCE  
L1-2 | L1-3 1:30

**ARCHITECTURE 49**

1600 BUFFALO PLACE  
WINNIPEG, MANITOBA R3T 6B8  
TEL: 204-477-1260 | FAX: 204-477-6346 | architecture49.com

Project Title		<b>BURLAND PARK PLAYGROUND RENOVATION</b>		
Drawn	IG	Approved	Sheet Number DETAILS	
Date Issued	07/07/2014		Project Number	675-2014
Scale	AS NOTED			