



NOTE: ALL ELEVATOR SHAFT PENETRATIONS TO BE FIRE STOPPED FOR A 3/4 HR. FIRE RATING

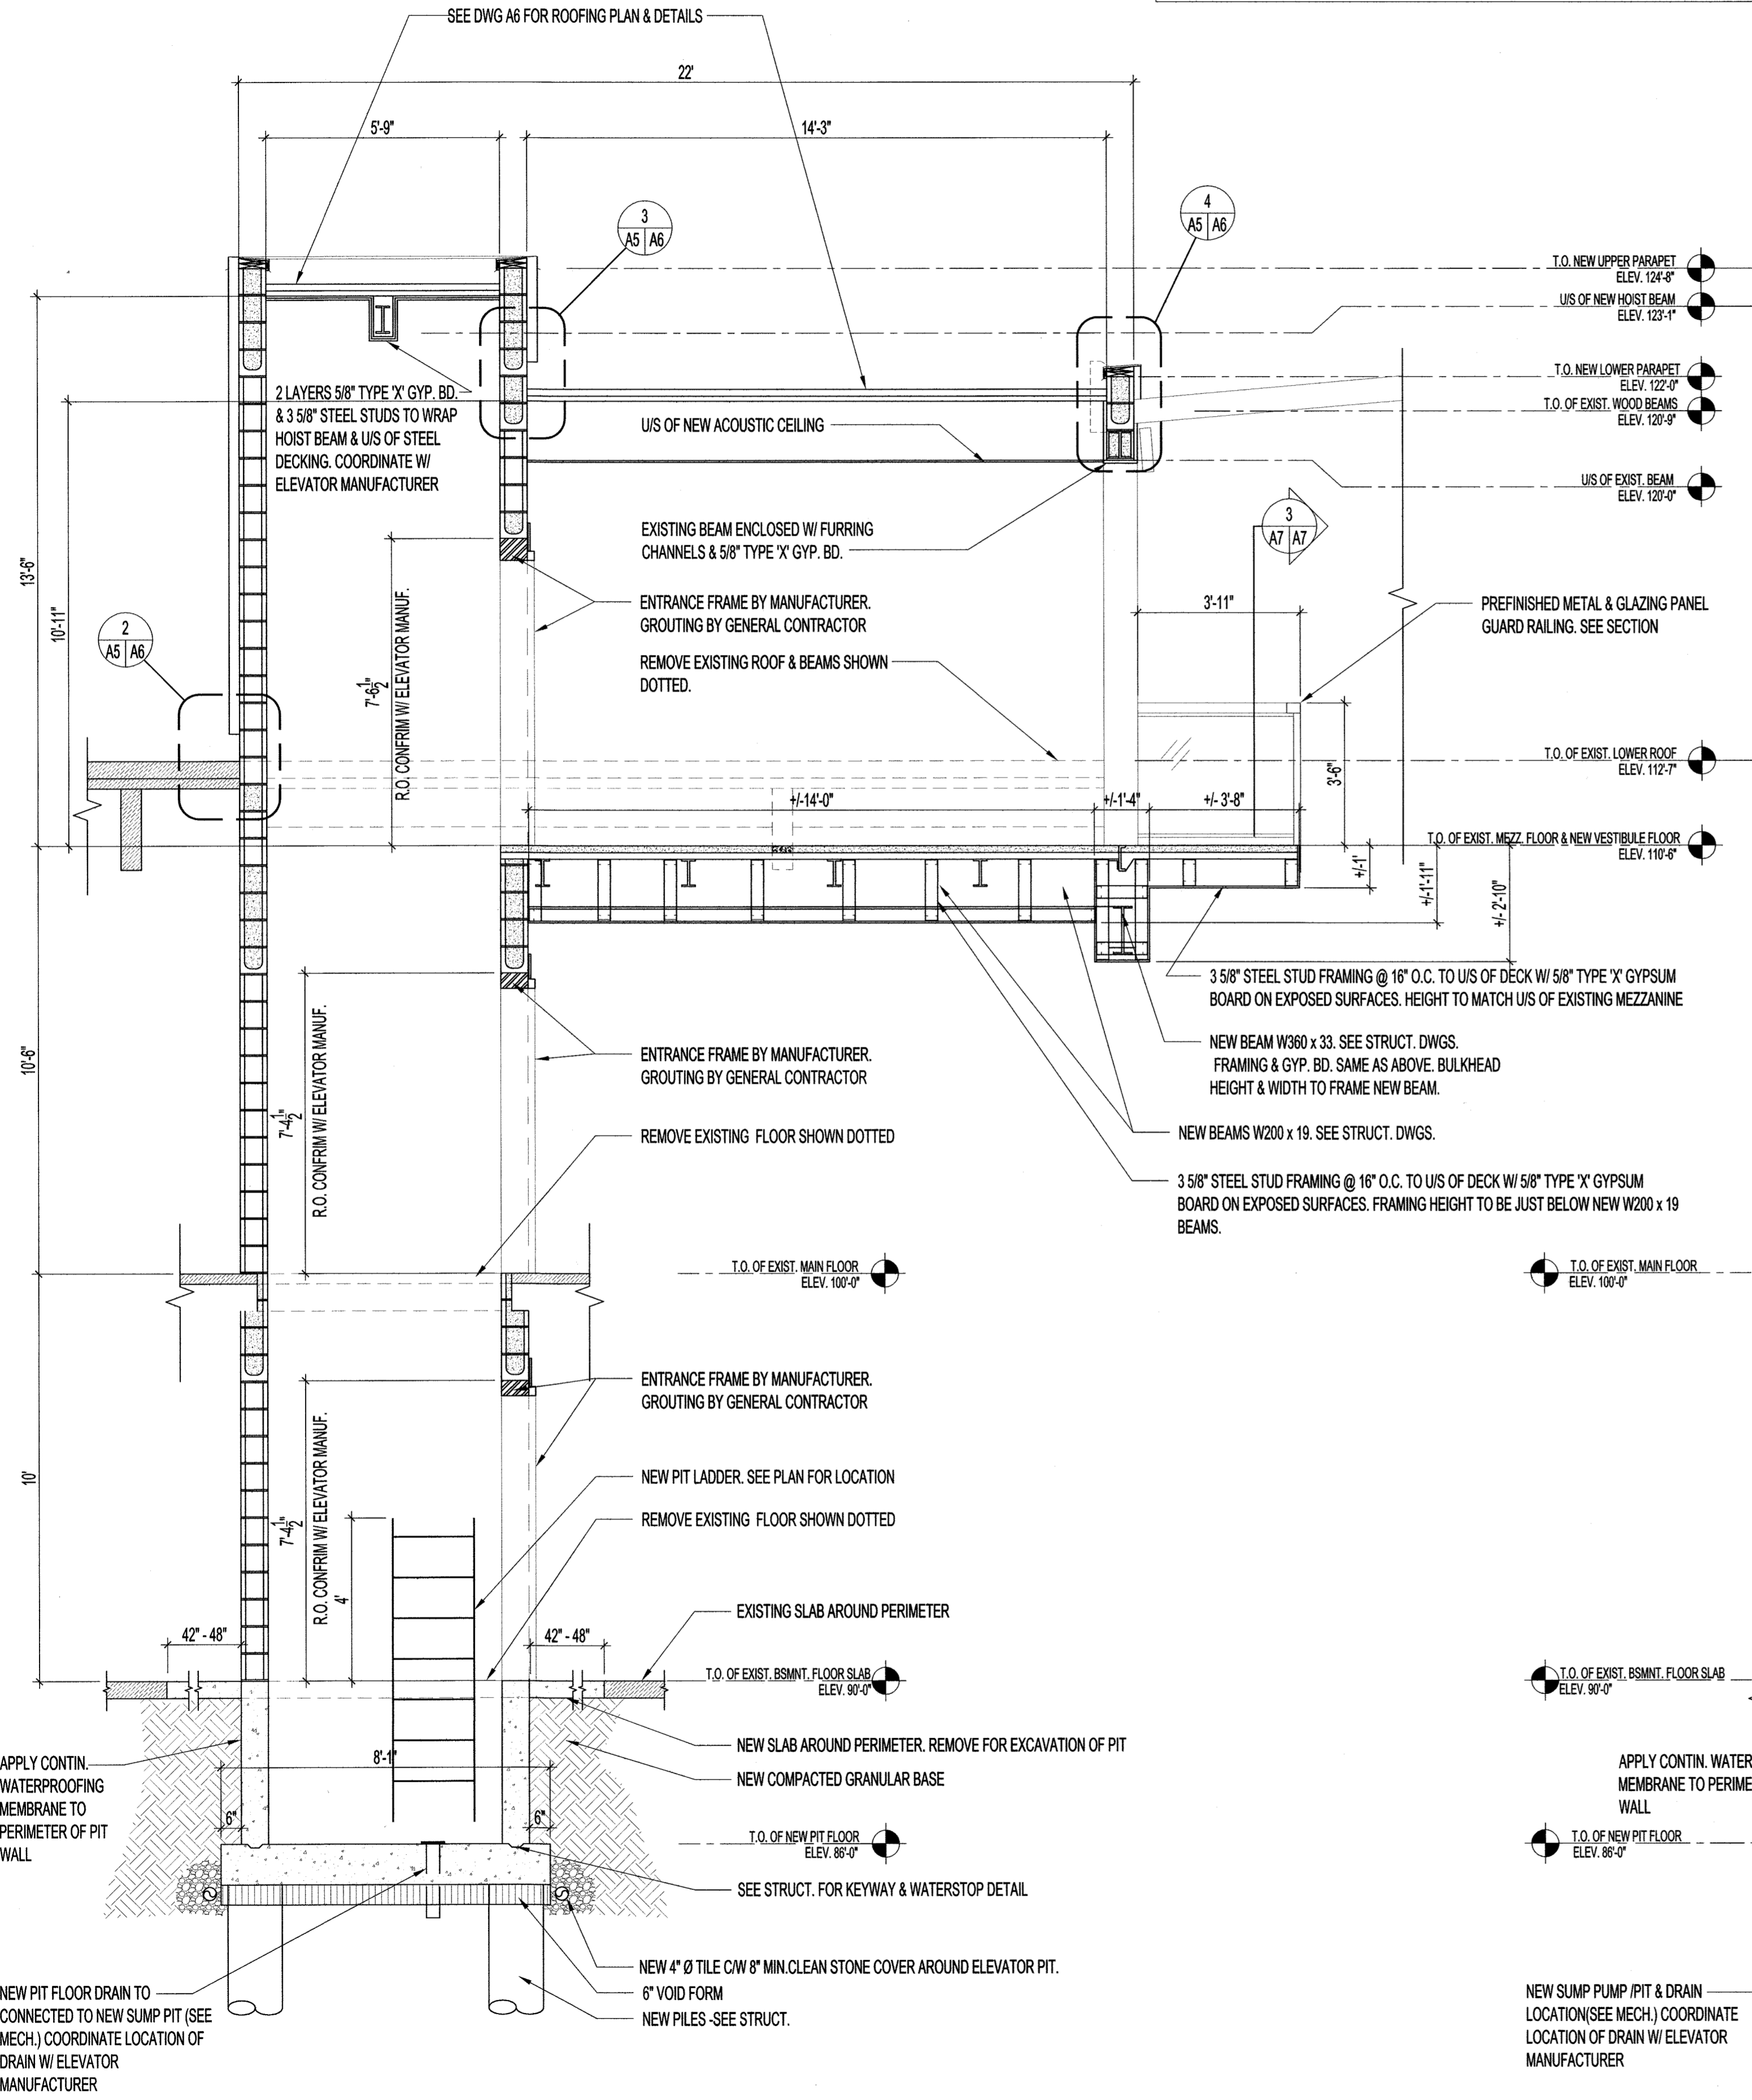

1 ELEVATOR SHAFT SECTION
A2 | A5 / SCALE 3/8" = 1'-0"

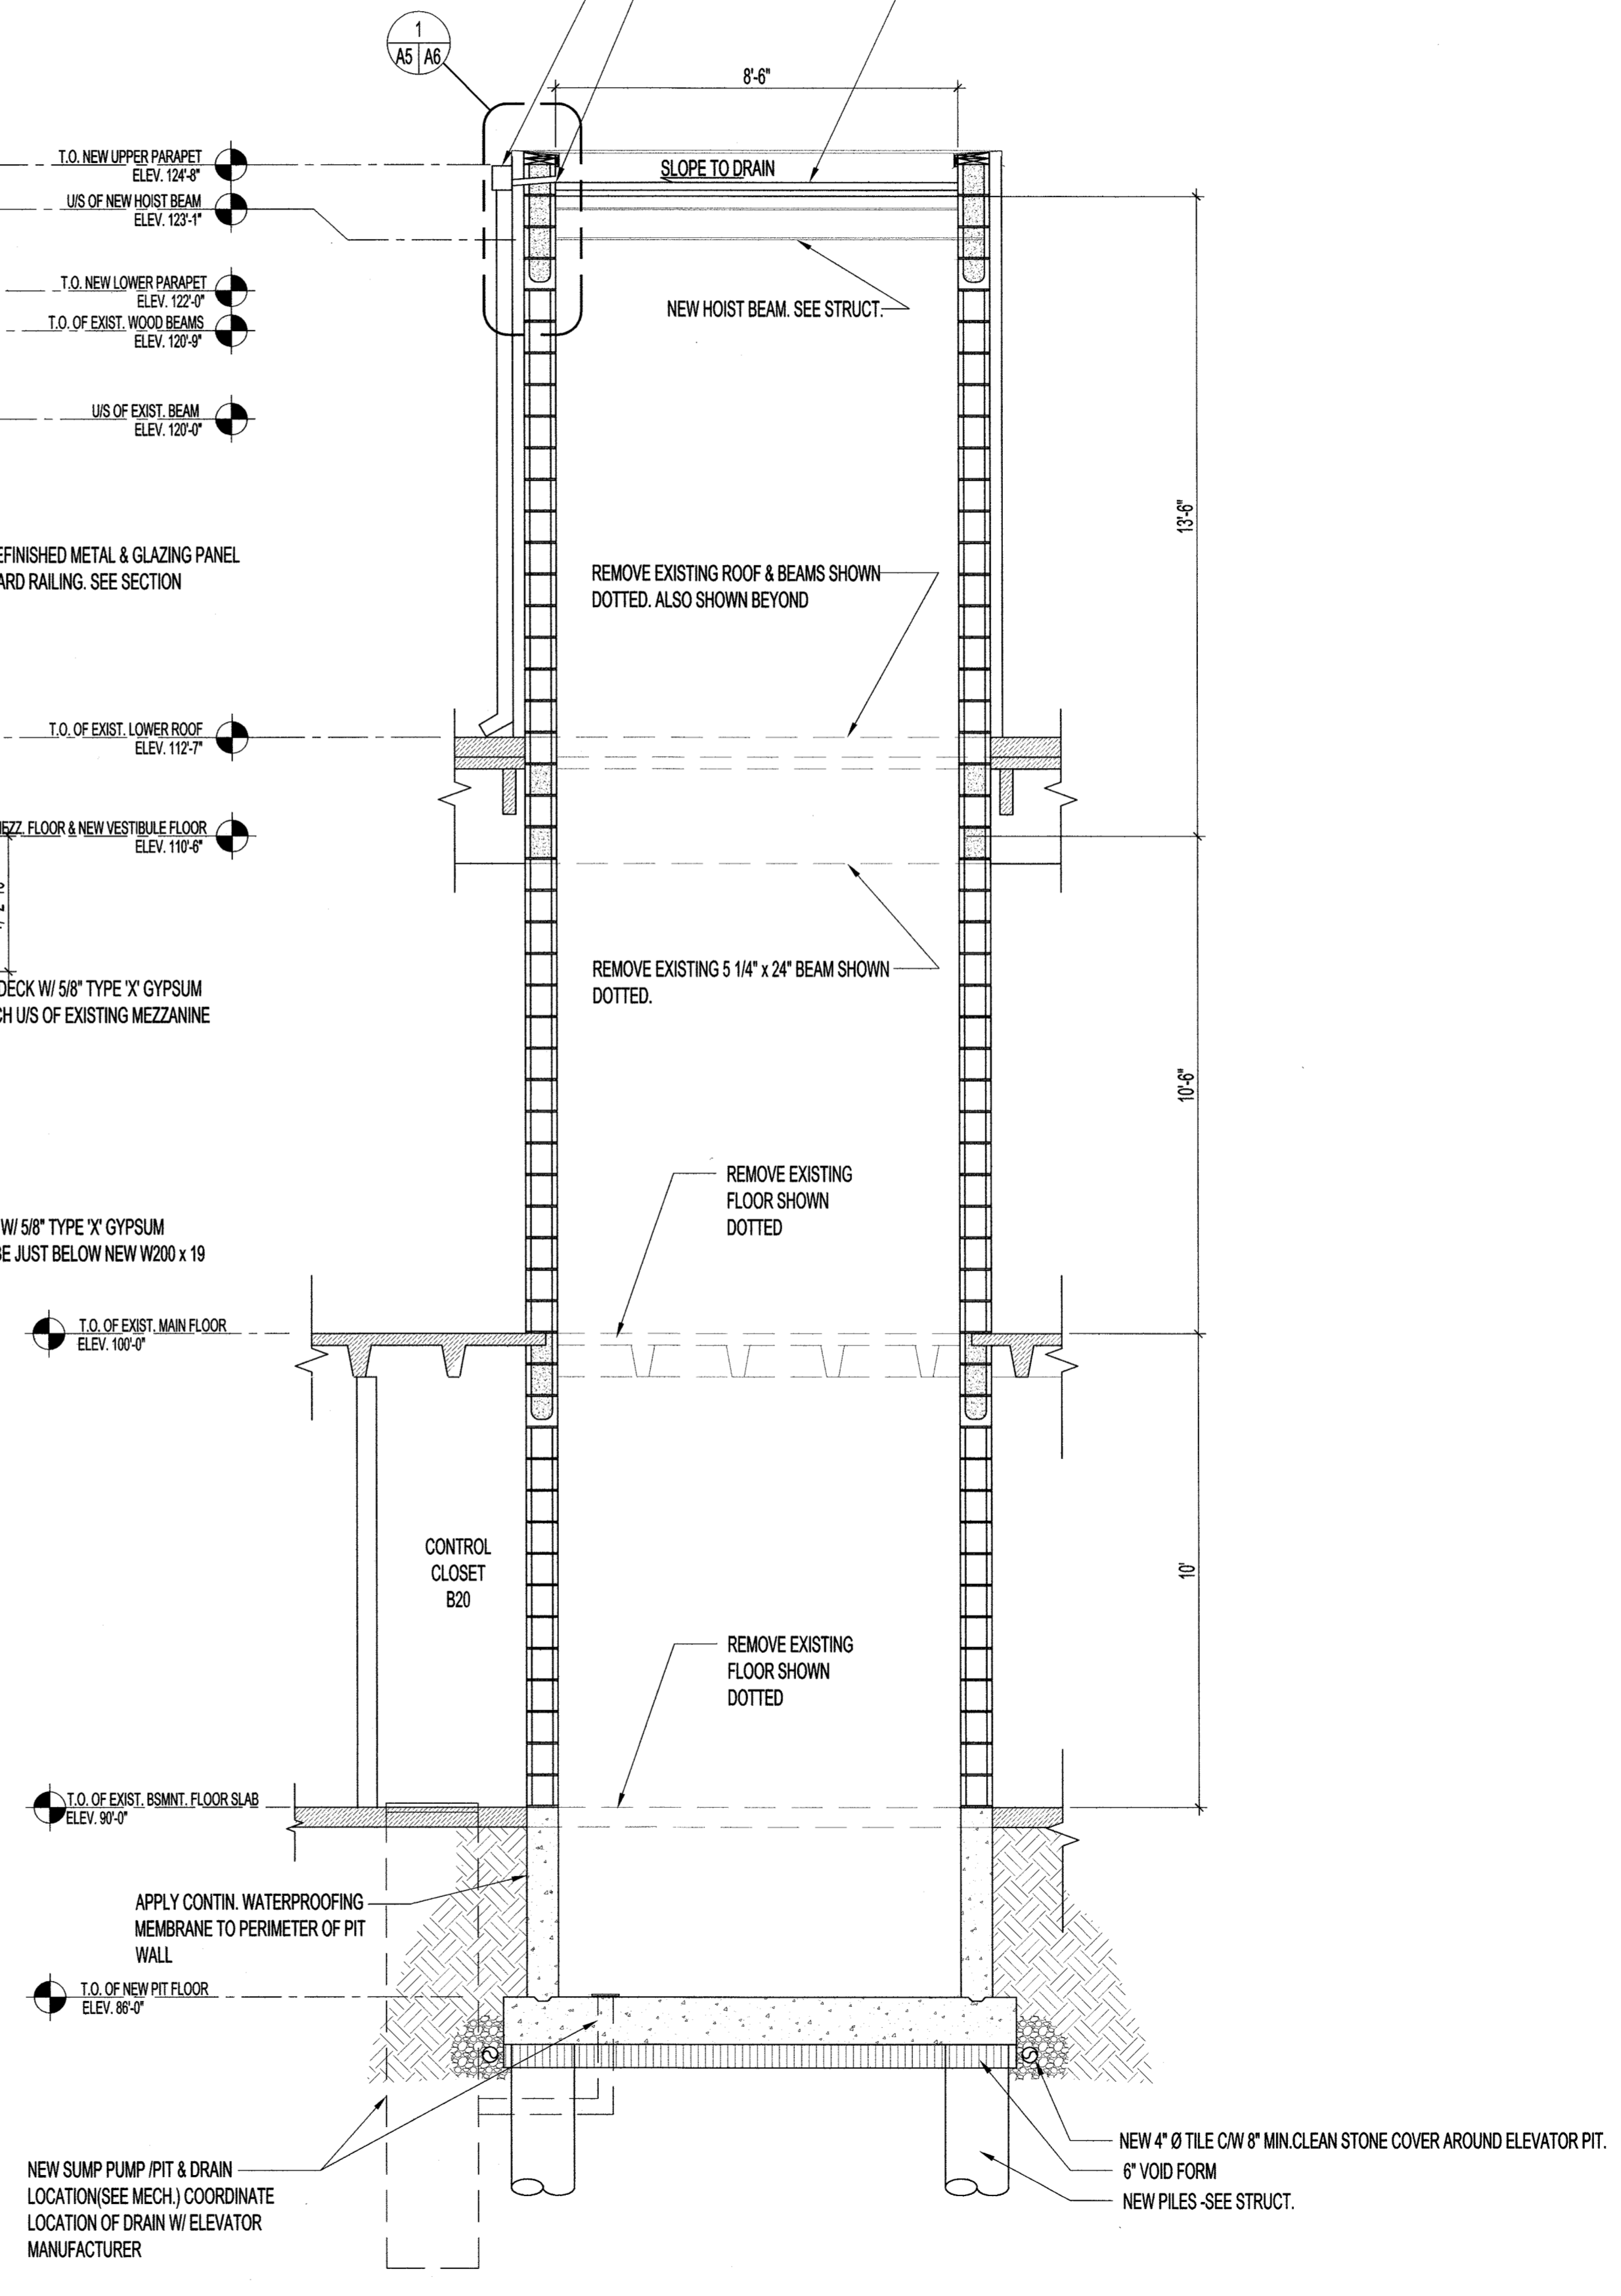

2 ELEVATOR SHAFT SECTION
A2 | A5 / SCALE 3/8" = 1'-0"

No.	REVISION/DESCRIPTION	BY	DATE

SEAL

PROVINCE OF MANITOBA
R. K. FOK
REGISTERED ARCHITECT

DRAWN MKK
DATE 2014.02.26
CHECKED USER
DESIGNED APPROVAL
APPROVED

Winnipeg THE CITY OF WINNIPEG
PLANNING, PROPERTY AND
DEVELOPMENT DEPARTMENT
MUNICIPAL ACCOMMODATIONS DIVISION
3-65 GARRY STREET, R3C 4K4

PROJECT
ST. VITAL LIBRARY
NEW ELEVATOR INSTALLATION

6 FERMOR AVENUE
SHEET TITLE
ELEVATOR SECTIONS

SCALE AS SHOWN PROJECT No: SHEET No: A5

DRAWING SHEET SIZE: A1 (841mm x 594mm) PLOT 1:1