


sheet size - ANSI D - 22" X 34" CAD File Name: legion memorial park playground_L1_existing and removals.dwg

SACKVILLE ST.
(GRAVEL SERVICE ROAD)

SILVER AVE.

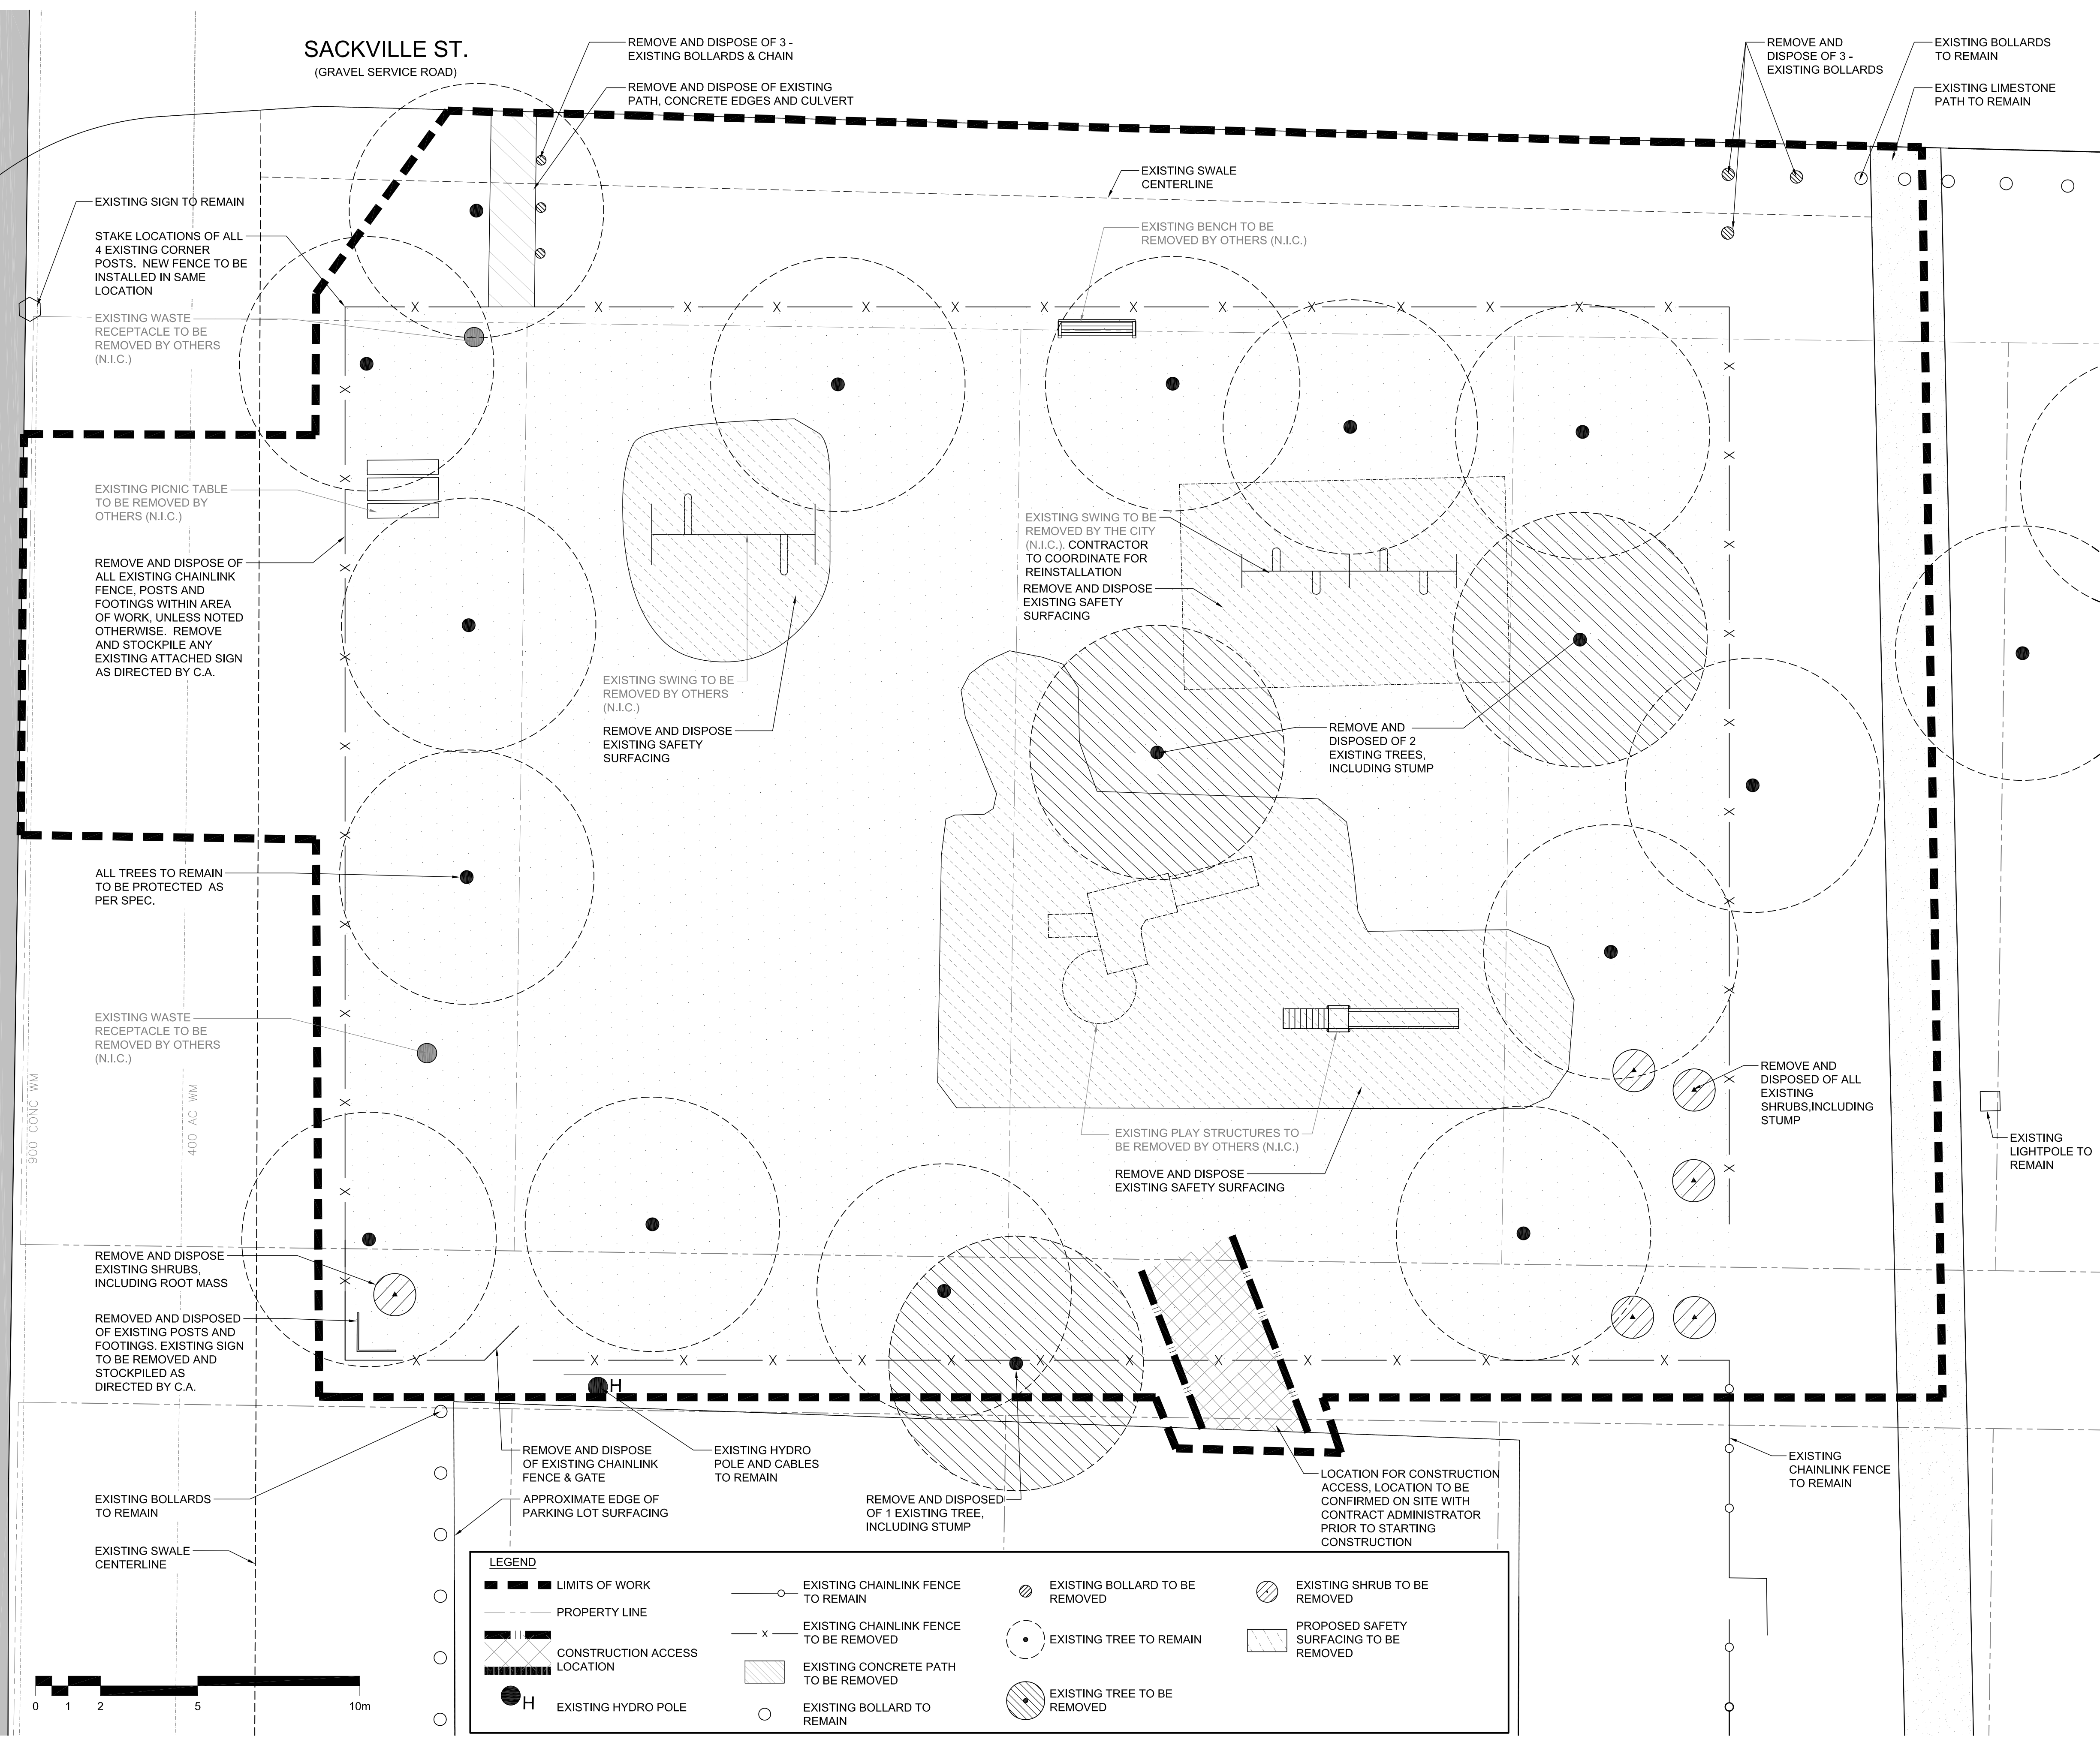

- NOTES:**
- IF POWER EQUIPMENT IS TO BE USED FOR EXCAVATION ON THIS PROJECT THE CONTRACTOR MUST:
 - NOTIFY ALL UTILITIES OF THE PROPOSED LOCATION OF EXCAVATION
 - TAKE PRECAUTION TO AVOID DAMAGE TO ALL UTILITIES.
 - LOCATION OF UNDERGROUND STRUCTURES AS SHOWN ARE BASED ON THE BEST INFORMATION AVAILABLE BUT NO GUARANTEE IS GIVEN THAT ALL EXISTING UTILITIES ARE SHOWN OR THAT THE GIVEN LOCATIONS ARE EXACT. CONFIRMATION OF EXISTENCE AND EXACT LOCATION OF ALL SERVICES MUST BE OBTAINED BY THE CONTRACTOR FROM THE INDIVIDUAL UTILITIES BEFORE PROCEEDING WITH CONSTRUCTION.
 - CONTRACTOR TO CONFIRM EXISTING CONDITIONS, AND MATERIALS ON SITE AND REPORT ANY DISCREPANCIES TO THE CONTRACT ADMINISTRATOR PRIOR TO CONSTRUCTION.
 - CONSTRUCTION ACCESS TO BE LIMITED TO THE ROUTES SPECIFIED ON SITE BY CONTRACT ADMINISTRATOR.
 - ALL EXISTING TREES, SHRUBS, SIDEWALKS, CURBS, SOD, UTILITIES AND PAVING TO REMAIN TO BE PROTECTED ADJACENT TO LIMIT OF WORK (UNLESS OTHERWISE NOTED) DURING CONSTRUCTION TO CITY OF WINNIPEG STANDARDS. CONTRACTOR TO MAKE GOOD ALL DAMAGED AREA DURING CONSTRUCTION BOTH ON AND OFF SITE TO CITY OF WINNIPEG STANDARDS AT THE CONTRACTORS COSTS.
 - ALL NOTES IN GREY INDICATE FUTURE WORK OR WORK TO BE COMPLETED BY OTHERS UNDER SEPARATE CONTRACT.
 - REFER ALSO TO WRITTEN SPECIFICATIONS.

0	2014 / 08 / 06	ISSUED FOR TENDER	CO
REV	YY / MM / DD	DESCRIPTION	BY

A. SECTION LETTER OR DETAIL NUMBER.
 B. DRAWING WHERE SECTION OR DETAIL IS DRAWN, OR
 OR
 DRAWING WHERE SECTION OR DETAIL IS INDICATED, SECTION OR DETAIL SHOWN ON SAME DRAWING.

SCATLIFF + MILLER + MURRAY Inc.
 TEL 204 927-3444 FAX 204 927-3443
 1120 - 201 PORTAGE AVE. WINNIPEG, MB, CANADA

CLIENT **CITY OF WINNIPEG**

PROJECT **LEGION MEMORIAL PARK PLAYGROUND**

TITLE **EXISTING AND REMOVAL PLAN**

DESIGN	DRAWN	DATE - Y / M / D	SCALE
AJ / TL	WF / TL	2014/08/06	1:100 @ 22X34 1:200 @ 11X17
CHECKED	APPROVED	JOB NO.	DRAWING NO.
CO / AJ	CO	790-2014	L1

LEGEND

LIMITS OF WORK	EXISTING CHAINLINK FENCE TO REMAIN	EXISTING BOLLARD TO BE REMOVED	EXISTING SHRUB TO BE REMOVED
PROPERTY LINE	EXISTING CHAINLINK FENCE TO BE REMOVED	EXISTING TREE TO REMAIN	PROPOSED SAFETY SURFACING TO BE REMOVED
CONSTRUCTION ACCESS LOCATION	EXISTING CONCRETE PATH TO BE REMOVED	EXISTING TREE TO BE REMOVED	
EXISTING HYDRO POLE	EXISTING BOLLARD TO REMAIN		

