


SACKVILLE ST.
(GRAVEL SERVICE ROAD)

SILVER AVE.

EXISTING CONCRETE PATH
(YELLOW RIBBON TRAIL)

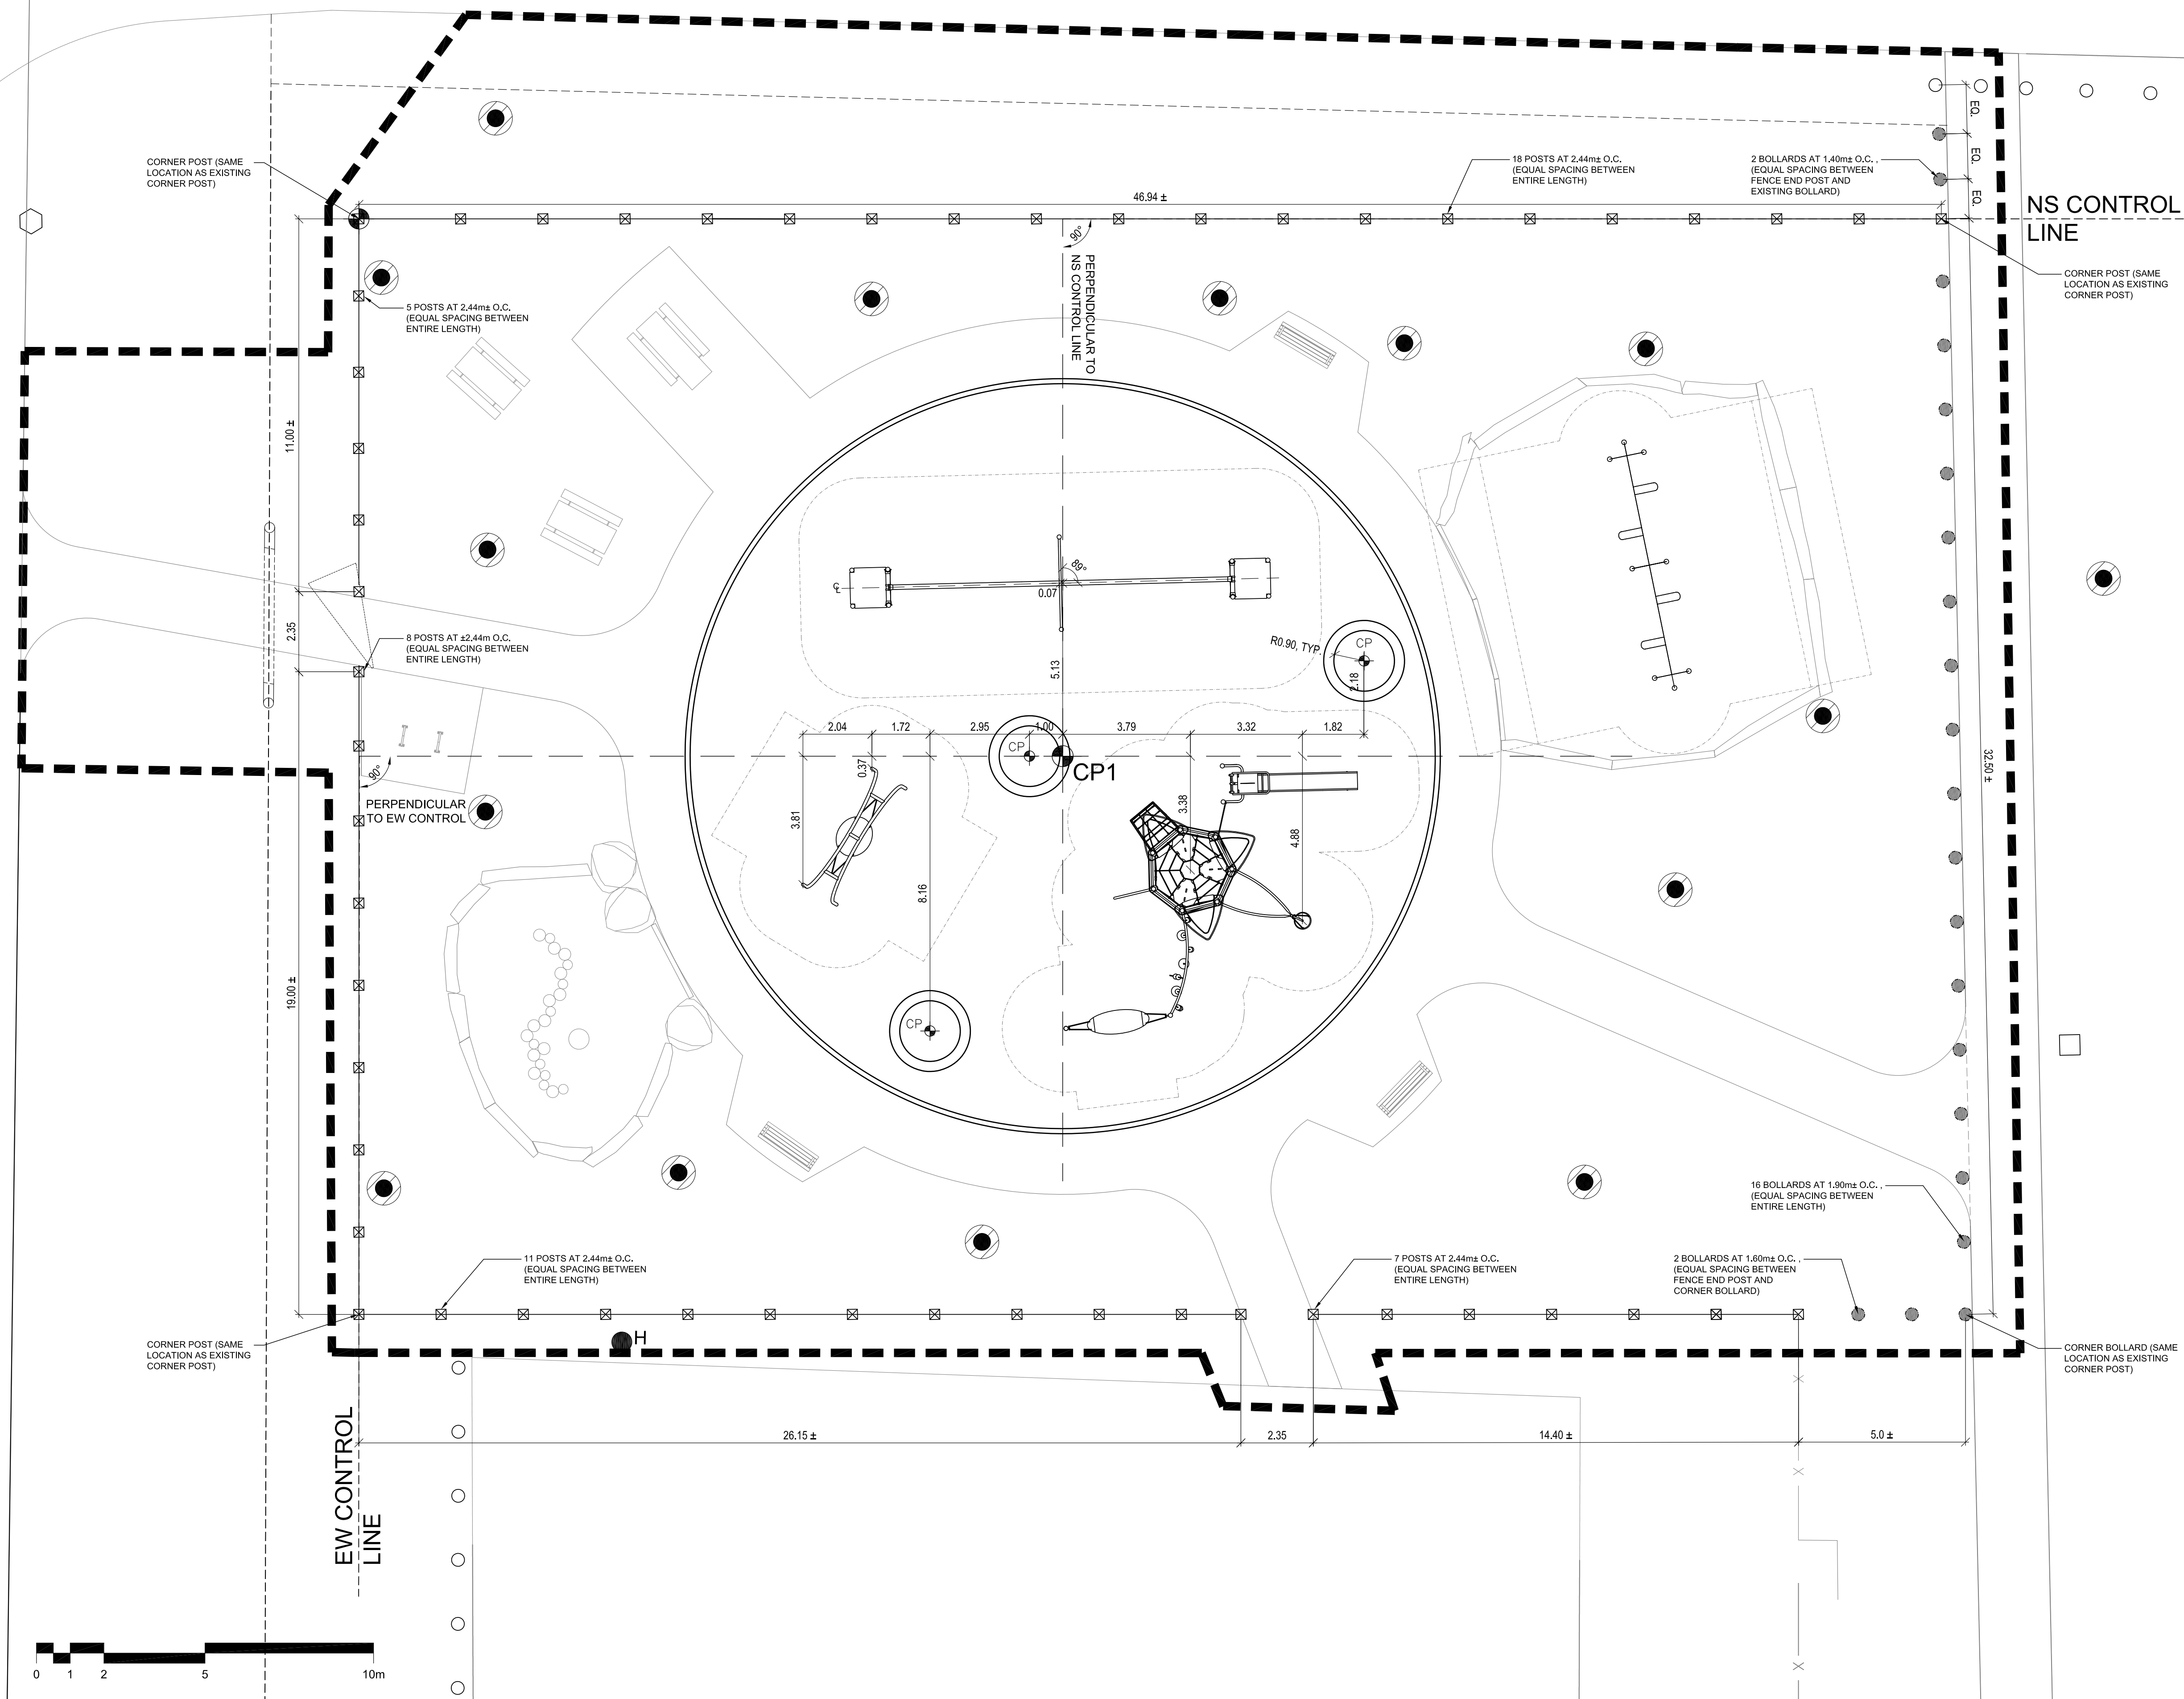

NOTES:

1. ALL EXISTING TREES, SHRUBS, SIDEWALKS, CURBS, SOD, UTILITIES AND PAVING TO BE PROTECTED (UNLESS OTHERWISE NOTED) DURING CONSTRUCTION TO CITY OF WINNIPEG STANDARDS. CONTRACTOR TO MAKE GOOD ALL DAMAGED AREA DURING CONSTRUCTION BOTH ON AND OFF SITE TO CITY OF WINNIPEG STANDARDS AT THE CONTRACTORS COST.
2. ALL NOTES IN GREY INDICATE FUTURE WORK OR WORK TO BE COMPLETED BY OTHERS UNDER SEPARATE CONTRACT.
3. LAYOUT TO BE APPROVED BY CONTRACT ADMINISTRATOR PRIOR TO ANY CONSTRUCTION OR REMOVAL.
4. LOCATIONS OF PLAY AREA AND PATH SHALL BE LAID OUT ON SITE WITH CONTRACT ADMINISTRATOR PRIOR TO CONSTRUCTION.
5. ALL PLAY STRUCTURES, FENCE POSTS AND BOLLARDS SHALL BE STAKED ON SITE FOR CONTRACT ADMINISTRATOR'S APPROVAL PRIOR TO INSTALLATION.
6. TIMBER LOG EDGING, CONCRETE PLAY SURFACE EDGING AND CONCRETE RAISED PLANTER SHALL BE INSTALLED AFTER PLAY STRUCTURE INSTALLATION TO ENSURE THAT EDGING IS NOT INSTALLED WITHIN PLAY STRUCTURE FALL ZONE.
6. REFER ALSO TO WRITTEN SPECIFICATIONS.

LEGEND

- LIMITS OF WORK
- H EXISTING HYDRO POLE
- x EXISTING CHAINLINK FENCE
- EXISTING CONCRETE PATH
- O EXISTING BOLLARD
- EXISTING TREE TO REMAIN
- x PROPOSED TIMBER FENCE POSTS
- PROPOSED BOLLARD

0	2014 / 08 / 06	ISSUED FOR TENDER	CO
REV	YY / MM / DD	DESCRIPTION	BY

A. SECTION LETTER OR DETAIL NUMBER.	SEAL
B. DRAWING WHERE SECTION OR DETAIL IS DRAWN.	
OR	
DRAWING WHERE SECTION OR DETAIL IS INDICATED.	
--- SECTION OR DETAIL SHOWN ON SAME DRAWING.	
(A/B)	(A/B)

SCATLIFF+MILLER+MURRAY Inc.
 TEL 204 927-3444 1120 - 201 PORTAGE AVE.
 FAX 204 927-3443 WINNIPEG, MB, CANADA

CLIENT	CITY OF WINNIPEG
--------	------------------

PROJECT	LEGION MEMORIAL PARK PLAYGROUND
---------	---------------------------------

TITLE	LAYOUT PLAN: CIRCULAR PLAY AREA AND FENCE
-------	---

DESIGN	DRAWN	DATE - Y / M / D	SCALE
AJ / TL	WF / TL	2014/08/06	1:100 @ 22X34 1:200 @ 11X17
CHECKED	APPROVED	JOB NO.	DRAWING NO.
CO / AJ	CO	790-2014	L4