


Drawing Title:

STANDARD DETAIL FOR TREE PLANTING

Drawing No:

SCD-517

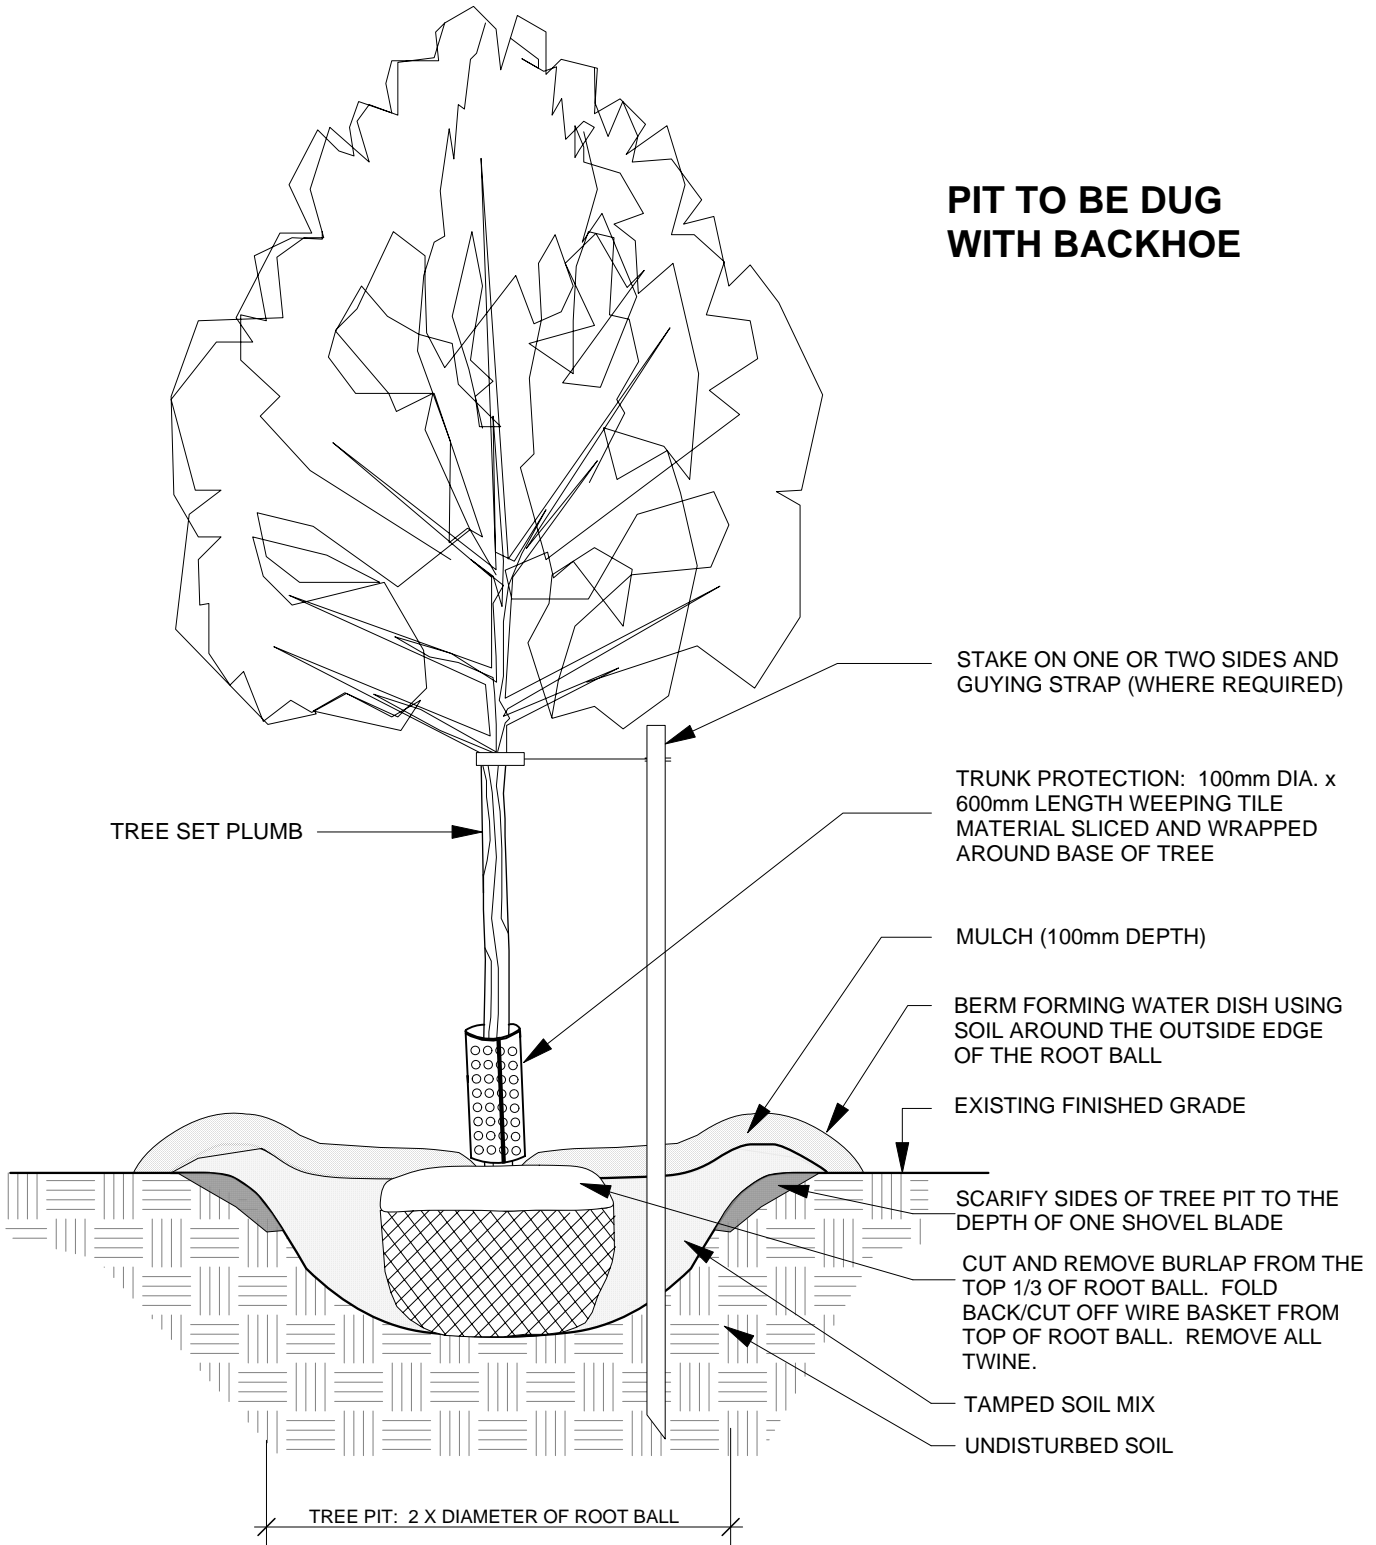

DIMENSIONS SHOWN ARE IN MILLIMETRES UNLESS OTHERWISE SPECIFIED

REVISION:

DATE: JAN 2011

SCALE: N.T.S.

DRAWN BY: SP

The City of Winnipeg
Planning, Property and Development Department
Planning and Land Use Division
Unit 15 - 30 Fort Street, Winnipeg, MB, R3C 4X5

