


NOTES:

1. -

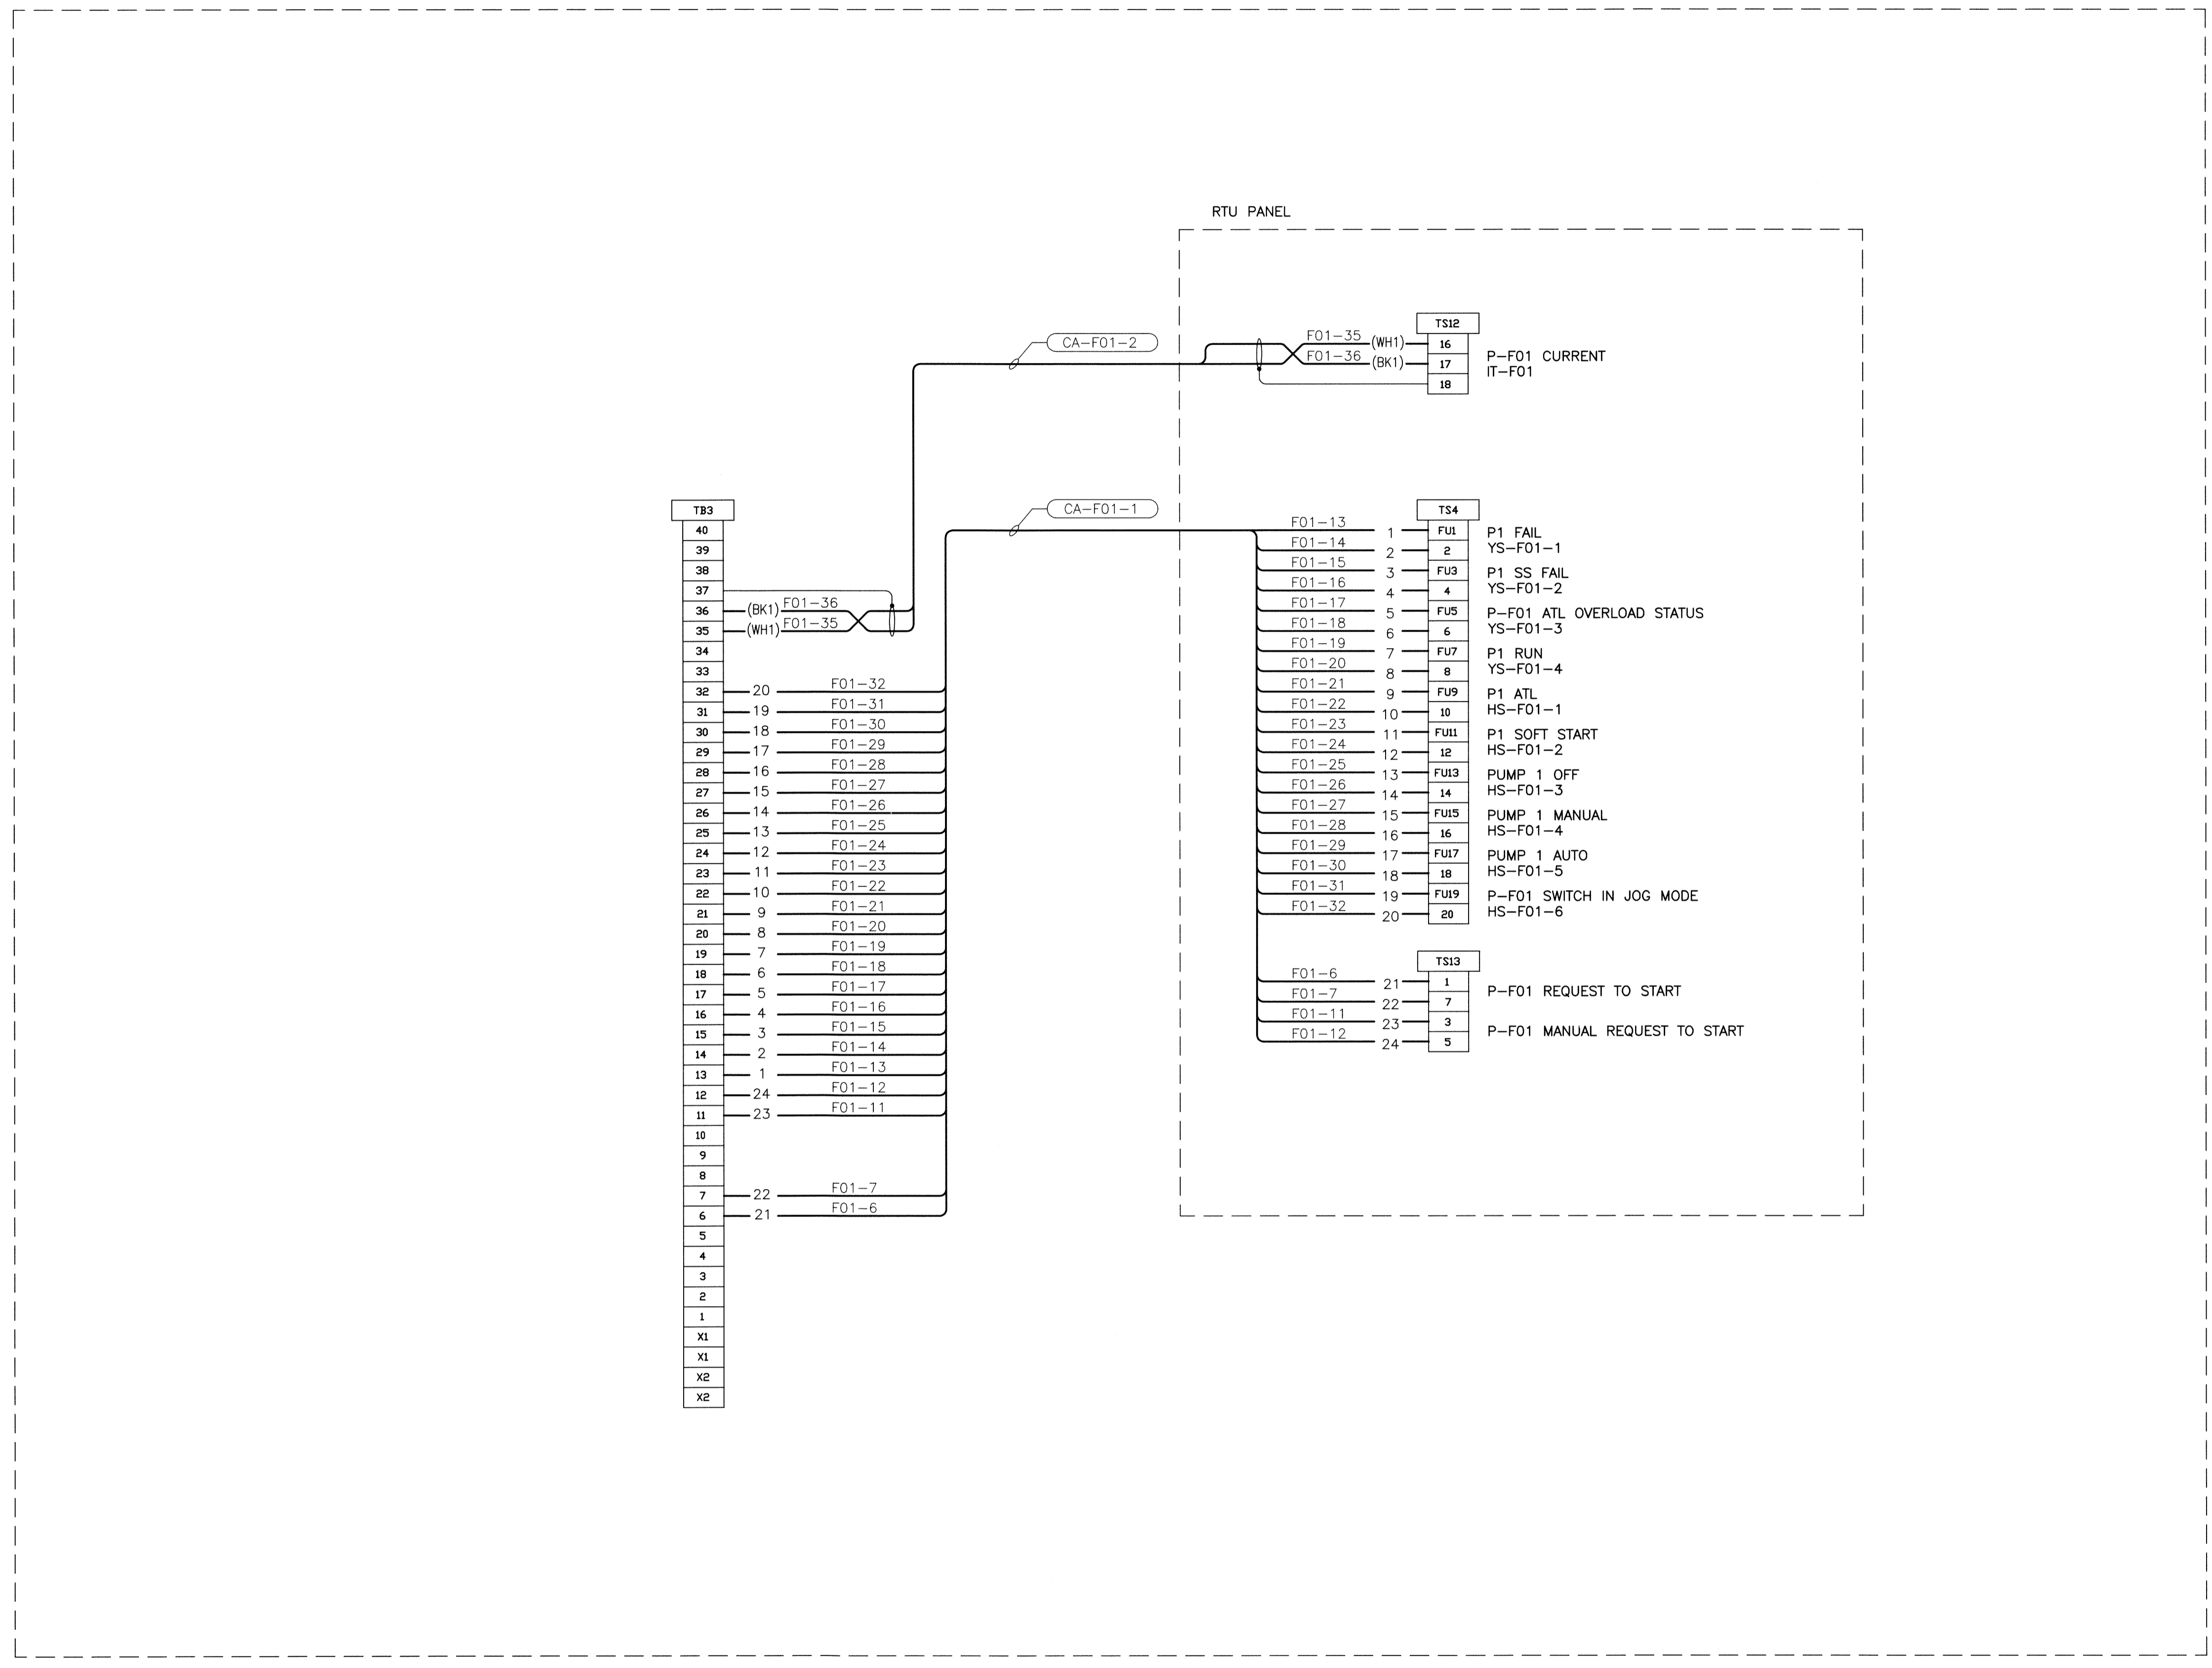

NO.	REVISIONS	DATE	BY
0	ISSUED FOR CONSTRUCTION	14/08/18	AP

DESIGNED BY	DDW/MAM	CHECKED BY	<i>[Signature]</i>
DRAWN BY	GCN	APPROVED BY	<i>[Signature]</i>
HOR. SCALE	N.T.S.	RELEASED FOR CONSTRUCTION	
VERTICAL	N.T.S.		
DATE	2014 03 05	DATE	

ENGINEER'S SEAL

A-E04.2

THE CITY OF WINNIPEG
WATER AND WASTE DEPARTMENT

FLOOD PUMPING STATION UPGRADES
ASSINIBOINE STATION
ELECTRICAL
FLOOD PUMP P-F01
SCHEMATIC/WIRING DIAGRAM

SHEET 2 OF 2
CITY DRAWING NUMBER
1-0115F-E0005-002