


NOTES:

- REFER TO DRAWING 1-0159F-E0011-002 (M-E21.2) FOR ADDITIONAL DETAILS.
- REFER TO DRAWING 1-0159F-A0204-001 FOR ADDITIONAL DETAILS ON CSO OUT FALL I/O.

LEGEND:

- PANEL WIRING
- FIELD WIRING
- RTU TERMINAL
- CSO TERMINATION PANEL TERMINAL
- FUSED TERMINAL

FileNames: P:\Projects\2013\13-0107-026\Draw\Elec\13-0107-026-M-E28.dwg - Tab: E28 Plotted By: dderoché 08/19/2014 [Tue 8:34am]

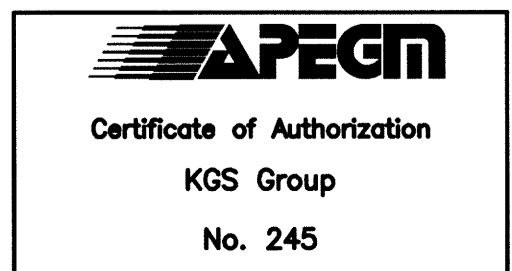

NO.	REVISIONS	DATE	BY
0	ISSUED FOR CONSTRUCTION	14/08/18	AP

DESIGNED BY	DDW/MAM	CHECKED BY	<i>[Signature]</i>
DRAWN BY	GCN	APPROVED BY	<i>[Signature]</i>
HOR. SCALE	N.T.S.	RELEASED FOR CONSTRUCTION	
VERTICAL			
DATE	2014 01 17	DATE	

ENGINEER'S SEAL

M-E28

THE CITY OF WINNIPEG
WATER AND WASTE DEPARTMENT

FLOOD PUMPING STATION UPGRADES
MARION STATION
ELECTRICAL
RTU PANEL - BASE I/O BOARD
ANALOG INPUTS

SHEET 1 OF 1
CITY DRAWING NUMBER
1-0159F-E0015-001