



File Name: P:\Projects\2013\13-0107-026-M-E40.1-40.2.dwg - Tab: E40.1 Plotted By: dderoché 08/19/2014 [Tue 8:29am]

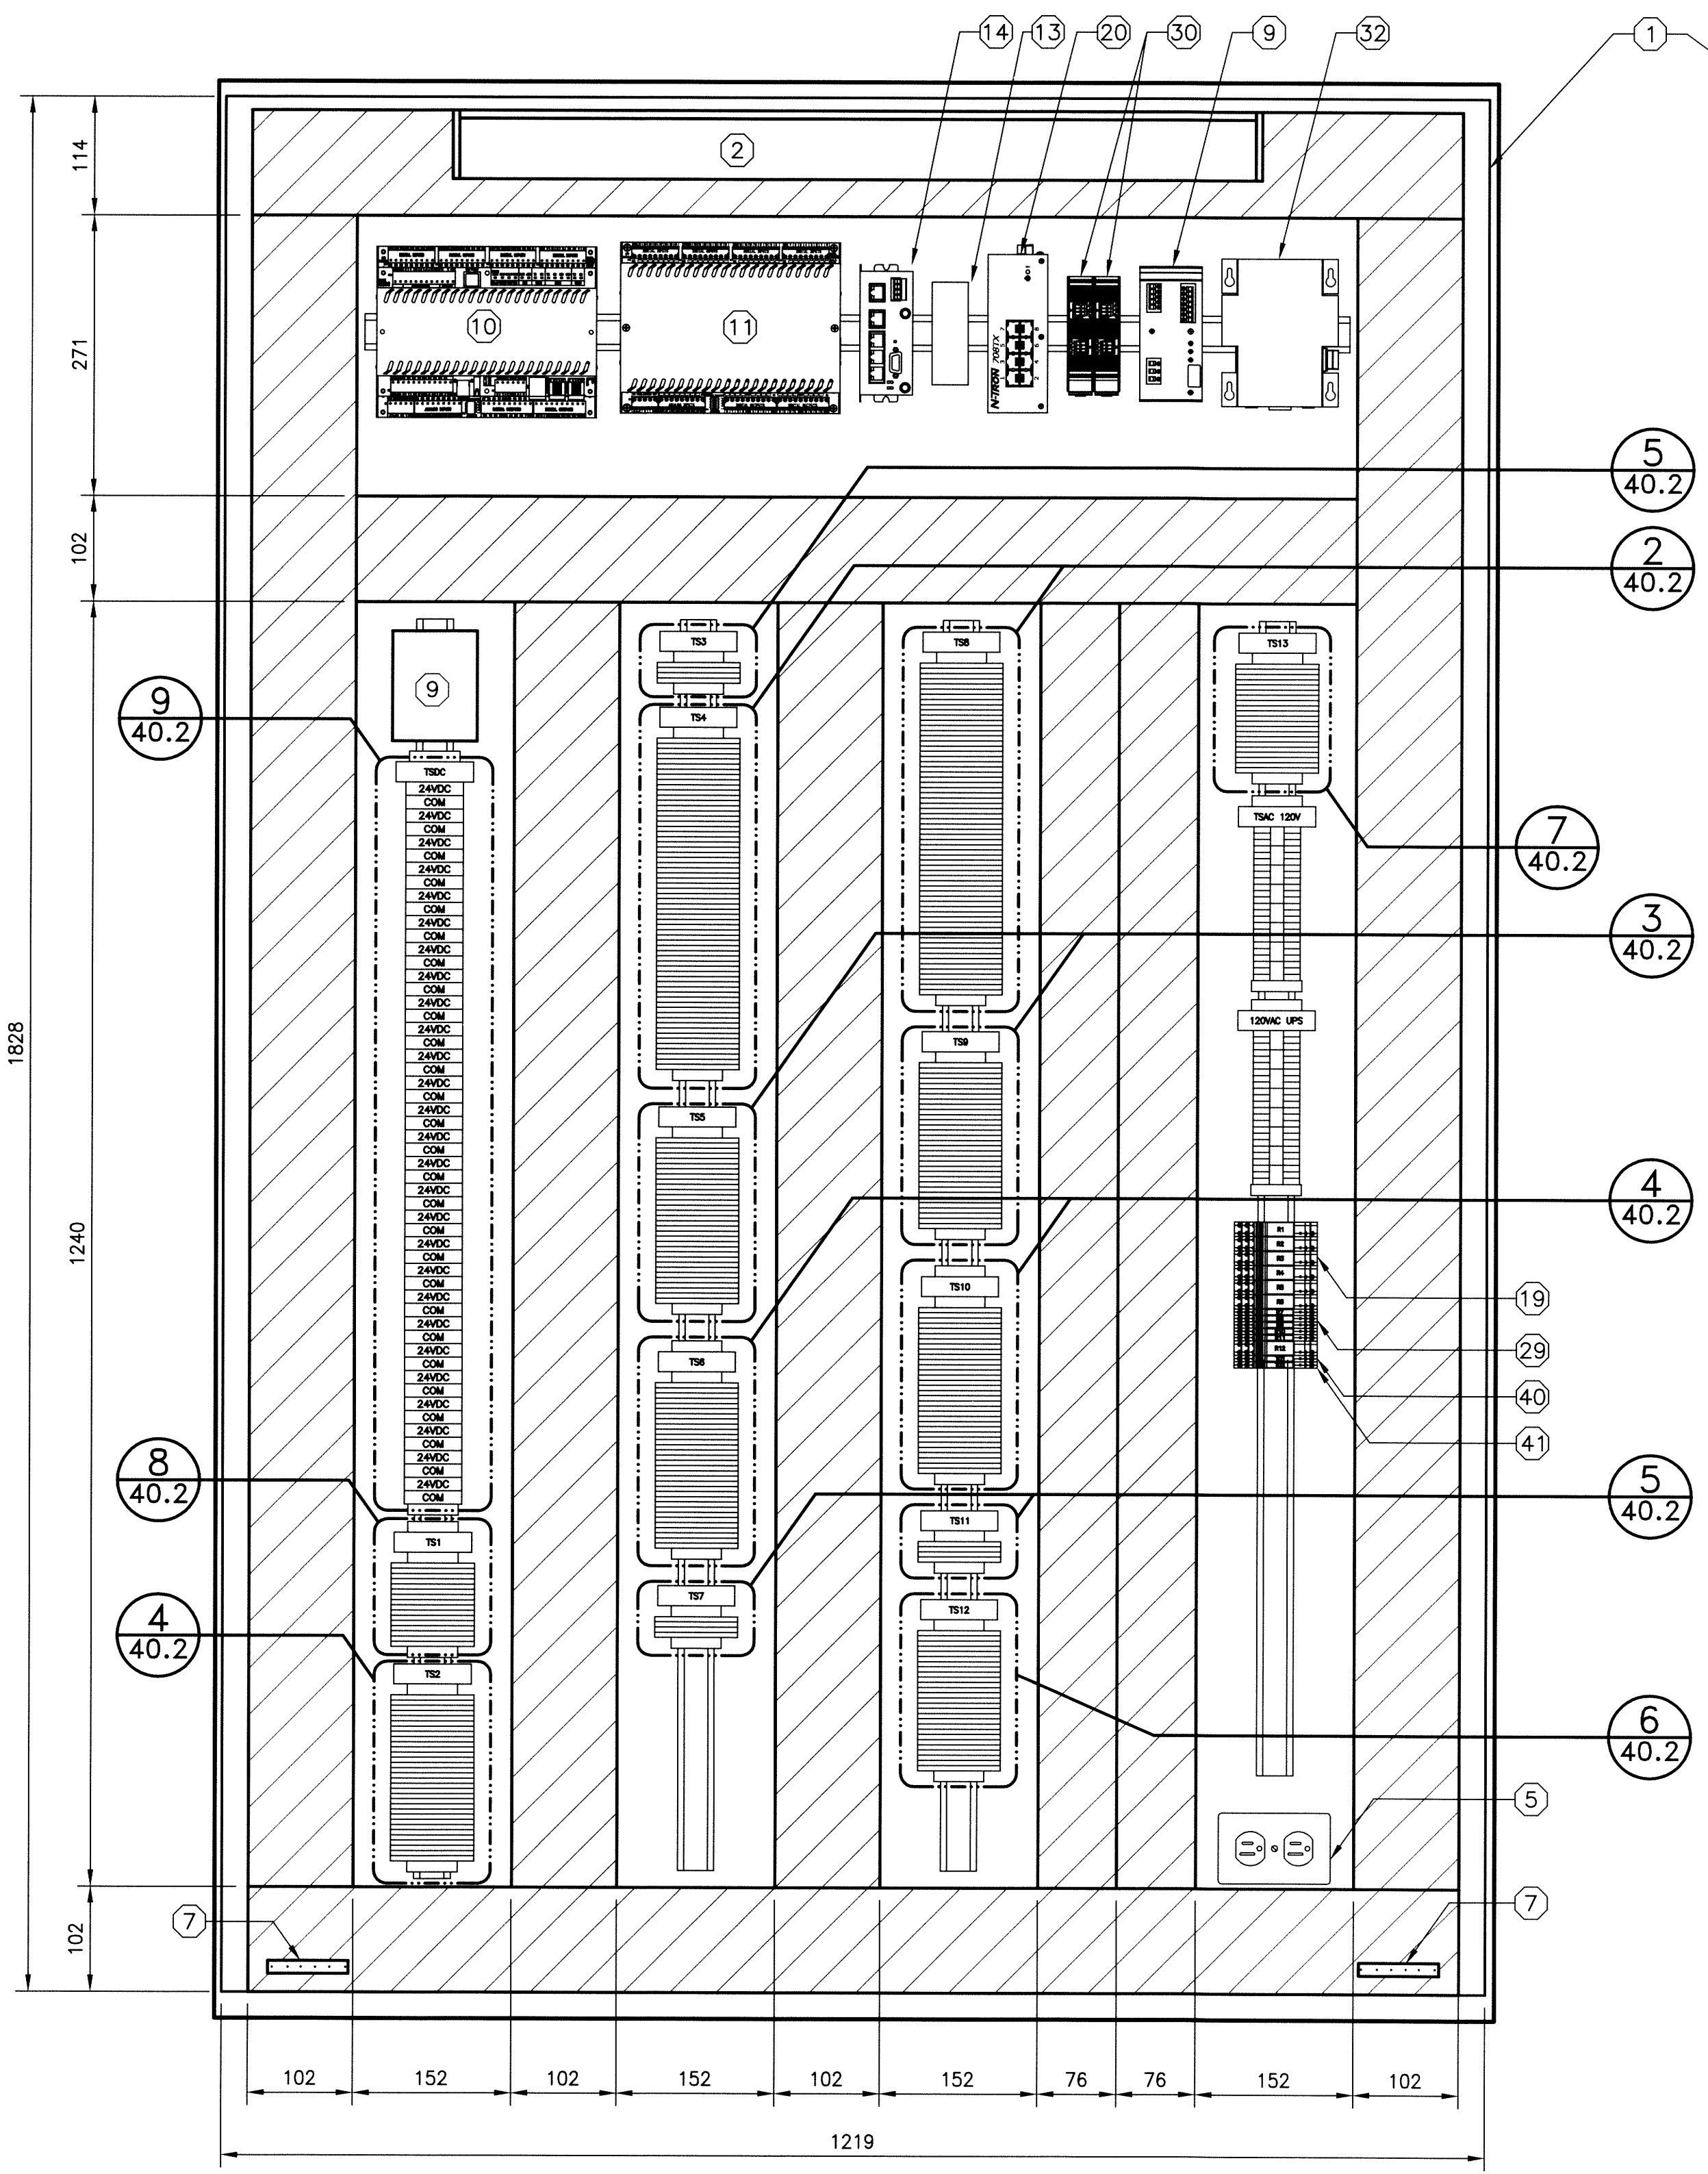

1 ENCLOSURE AND DEVICE ARRANGEMENT
 SCALE: N.T.S.

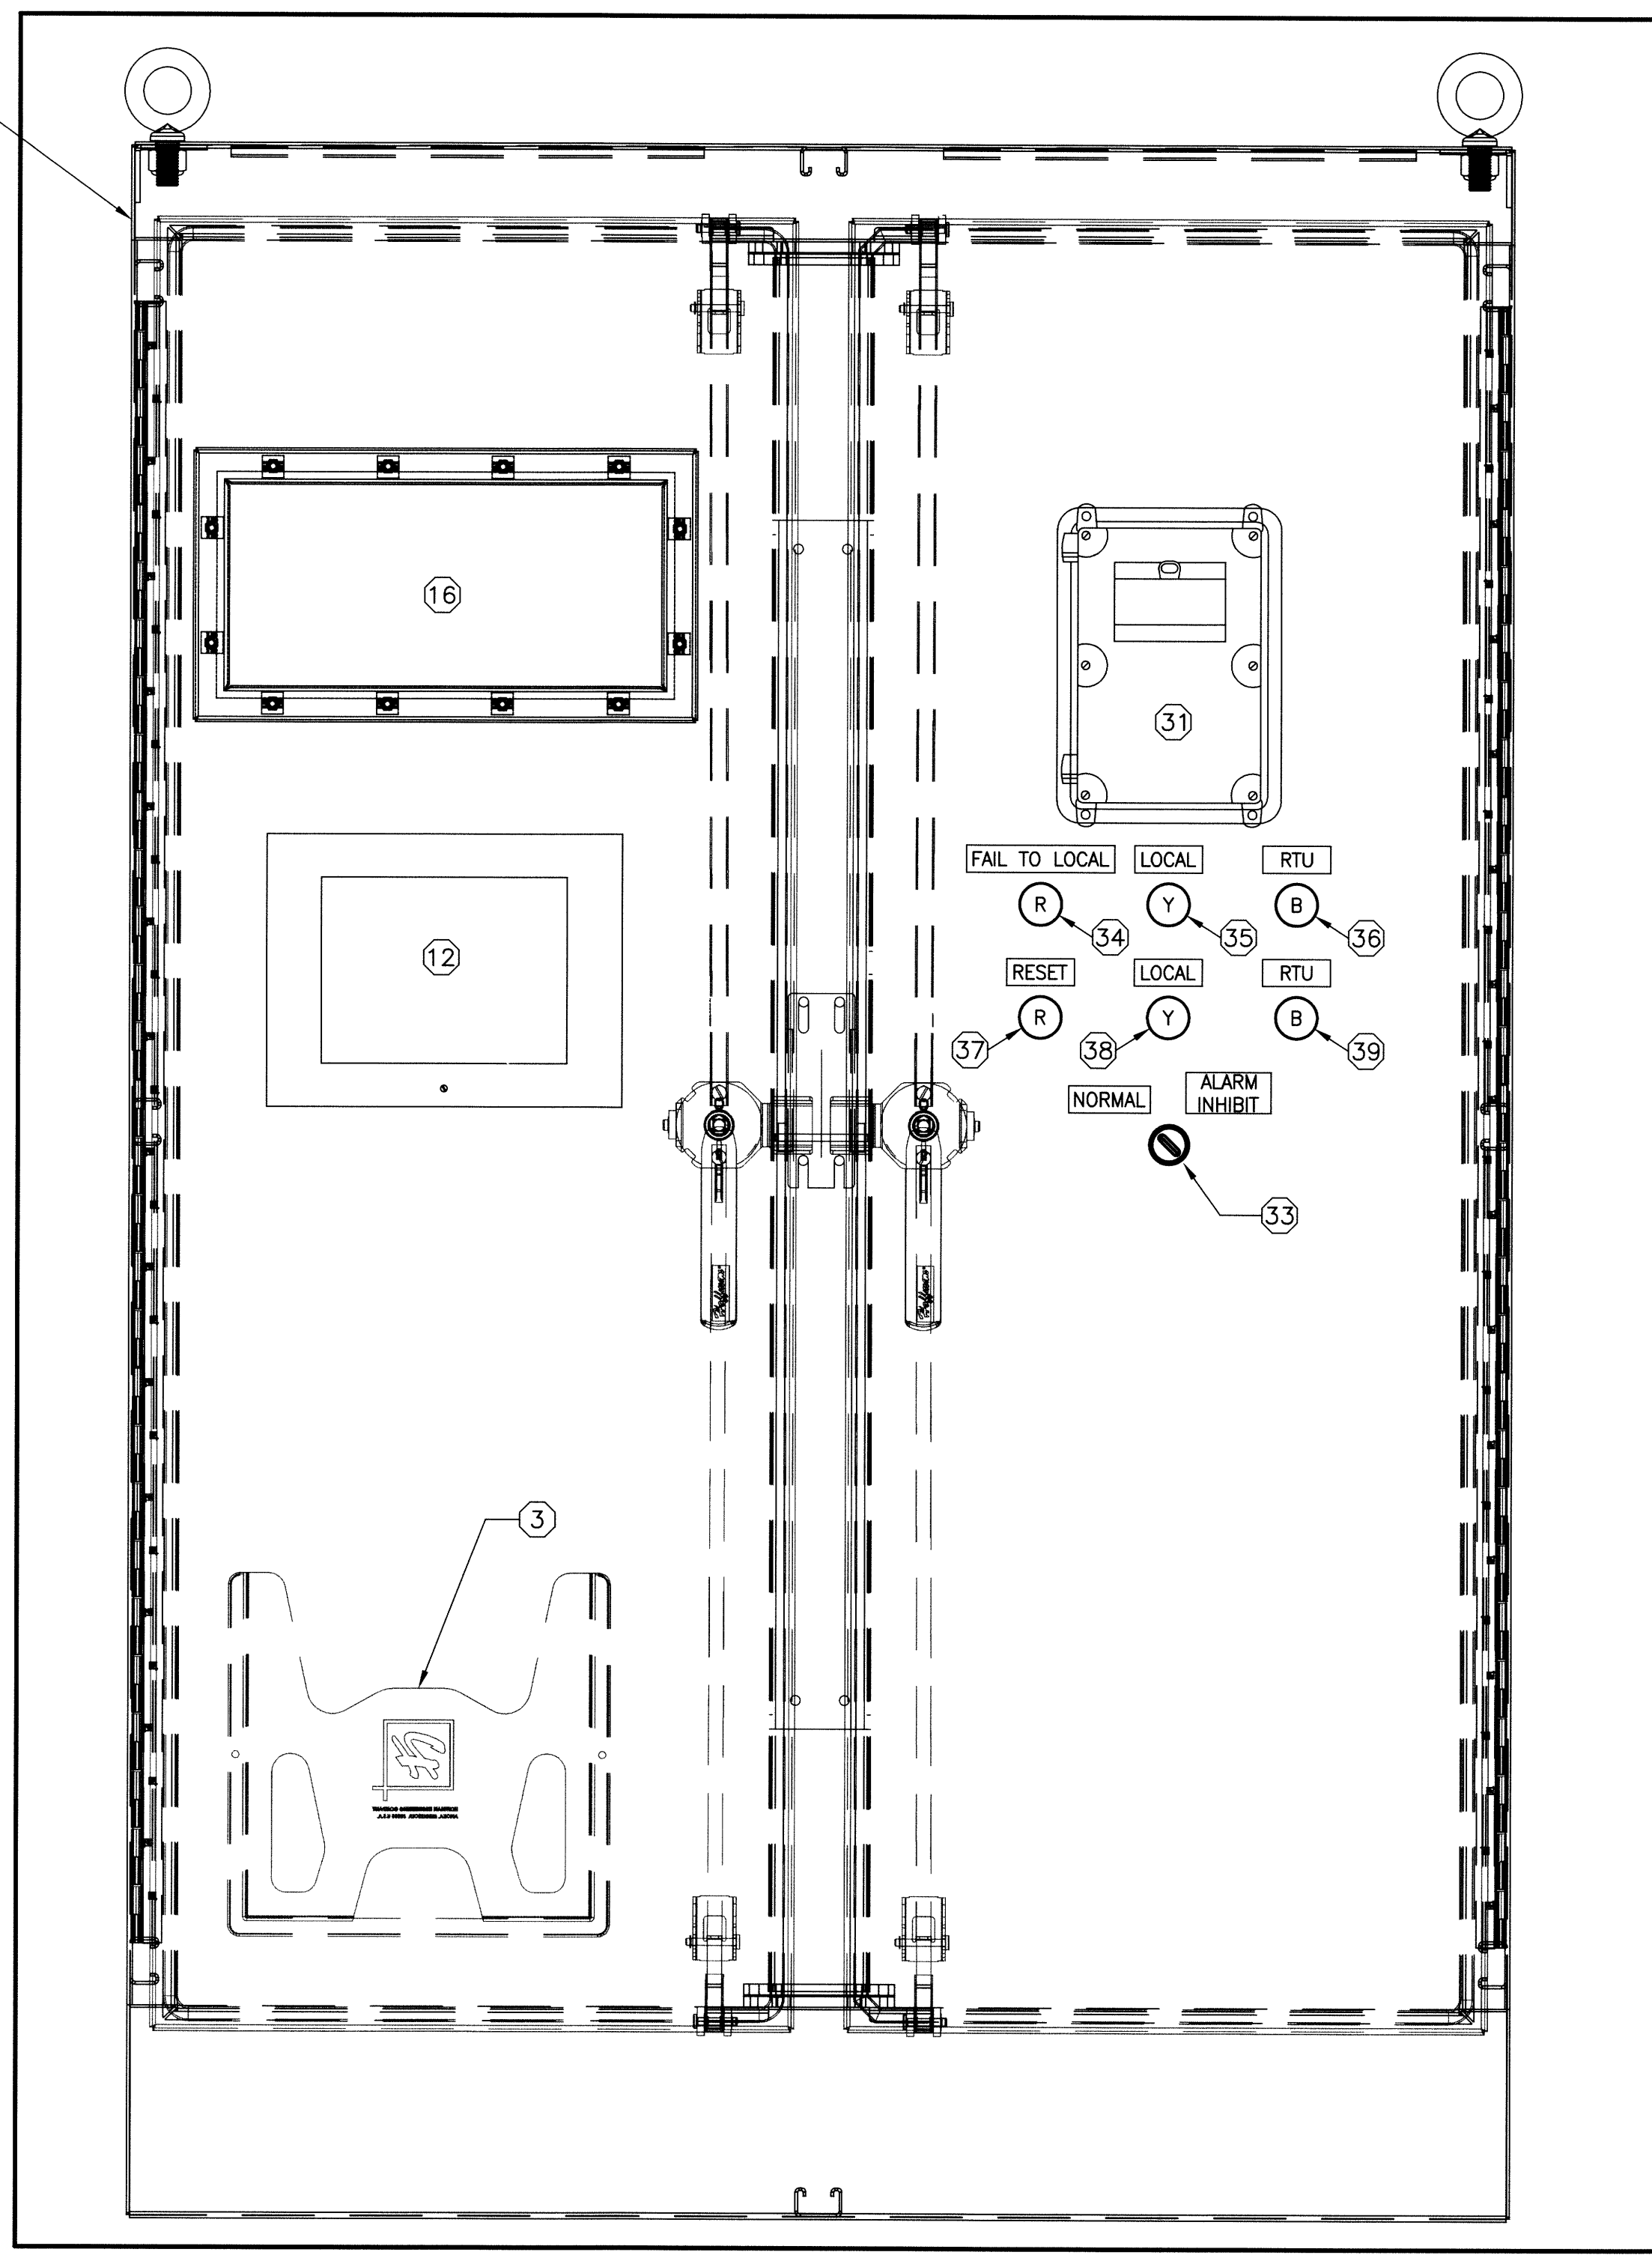

2 ENCLOSURE AND DEVICE FRONT PANEL
 SCALE: N.T.S.

- NOTES:**
1. PROVIDE MOUNTING RAIL TO MAXIMUM AVAILABLE LENGTH.
 2. REMOVE PORTIONS OF WIRE DUCT SIDEWALL TO ALLOW ENTRY OF FIELD CABLES FROM PANEL SIDES.
 3. UPS NOT SHOWN. UPS TO BE LOCATED AT THE BOTTOM OF THE ENCLOSURE.



FIELD BOOK #:	
POSTED TO LBIS	
0 ISSUED FOR CONSTRUCTION	14/08/18 AP
NO. REVISIONS	DATE BY

KGS GROUP CONSULTING ENGINEERS	
DESIGNED BY DDW/MAM	CHECKED BY <i>[Signature]</i>
DRAWN BY GCN	APPROVED BY <i>[Signature]</i>
HDR. SCALE VERTICAL N.T.S.	RELEASED FOR CONSTRUCTION N.T.S.
DATE 2014 04 04	DATE

ENGINEER'S SEAL

M-E40.1

THE CITY OF WINNIPEG
 WATER AND WASTE DEPARTMENT

FLOOD PUMPING STATION UPGRADES
 MARION STATION
ELECTRICAL
 RTU PANEL ENCLOSURE
 120VAC POWER AND FUSE DISTRIBUTION

SHEET 1 OF 2
 CITY DRAWING NUMBER
 1-0159F-E0025-001