
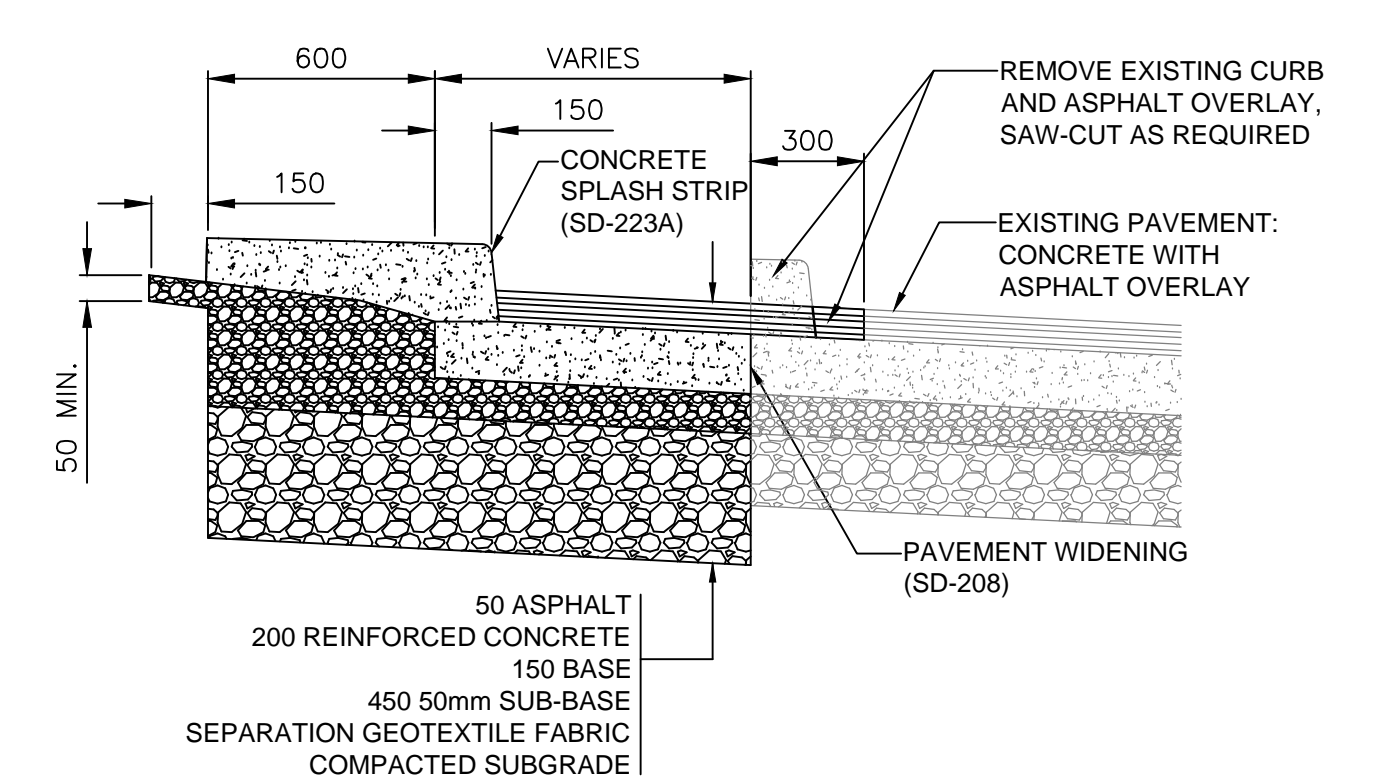


- NOTES:**
1. ALL WORK TO CONFORM TO THE REQUIREMENTS OF THE CITY OF WINNIPEG STANDARD CONSTRUCTION SPECIFICATIONS.
  2. REMOVE EXISTING CURB AND 300mm WIDE STRIP OF EXISTING ASPHALT OVERLAY.
  3. INSTALL NEW REINFORCED CONCRETE PAVEMENT SECTION WITH ASPHALT OVERLAY TO MATCH EXISTING ROAD STRUCTURE AS DIRECTED BY THE CONTRACT ADMINISTRATOR.
  4. INSTALL 150mm BARRIER CURB COMPLETE WITH 600mm MONOLITHIC SPLASH-STRIP AND BULLNOSE AS DIRECTED BY THE CONTRACT ADMINISTRATOR.
  5. BOULEVARD RESTORATION AS DIRECTED BY THE CONTRACT ADMINISTRATOR.
  6. ASPHALT OVERLAY THICKNESS TO MATCH EXISTING. MINIMUM OVERLAY THICKNESS TO BE 60mm AS DIRECTED BY CONTRACT ADMINISTRATOR.

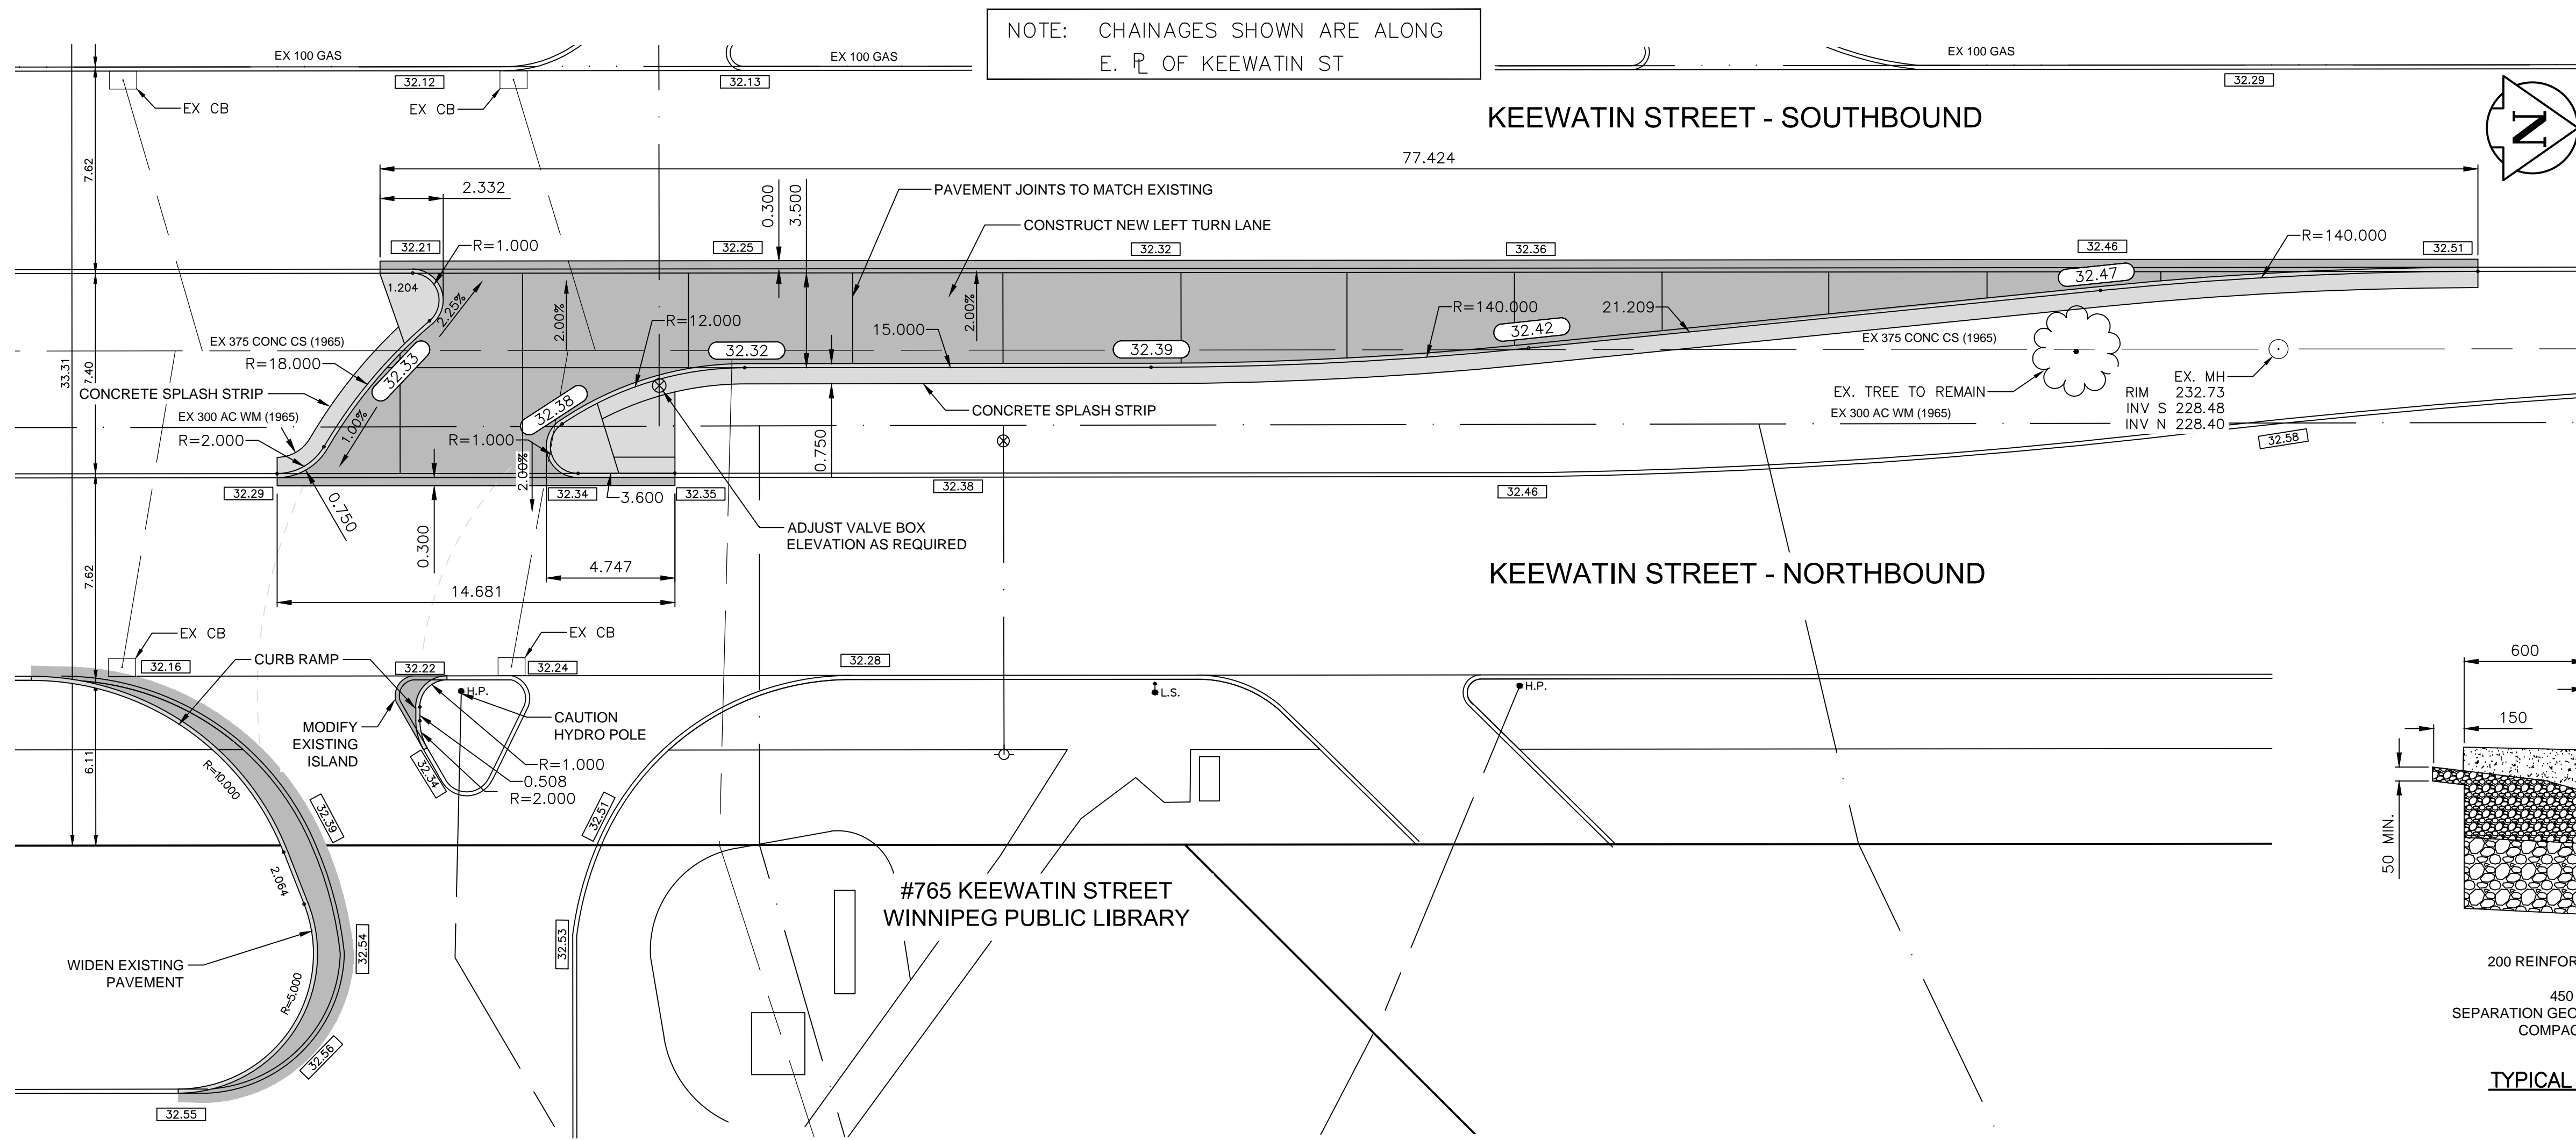

"Description of property limits, and existing and/or proposed features relative to these limits as shown on this drawing do not represent a Legal Survey. WSP makes no representation or guarantee that the property limit information is accurate. WSP accepts no responsibility for damages, if any, suffered by any third party as a result of decisions made or actions based on this drawing."

EXISTING	LEGEND - PLAN	PROPOSED	EXISTING	LEGEND - PLAN	PROPOSED	EXISTING	LEGEND - PROFILE	PROPOSED
	WATERMAIN HYDRANT			M.T.S. TRAFFIC SIGNAL			WATERMAIN VALVE	
	WASTE WATER SEWER			CONCRETE/ASPHALT SIDEWALK			LAND DRAINAGE SEWER	
	LAND DRAINAGE SEWER C.B. LEAD			CURB RAMP			SOUTH & EAST GUTTER	
	MANHOLE			PROPERTY LINE			NORTH & WEST GUTTER	
	CATCH BASIN			ELEVATIONS			TEST HOLE LOCATION	
	GAS							
	HYDRO							

**LOCATION APPROVED UNDERGROUND STRUCTURES**

SUPV. U/G STRUCTURES DATE COMMITTEE

NOTE: LOCATION OF UNDERGROUND STRUCTURES AS SHOWN ARE BASED ON THE BEST INFORMATION AVAILABLE BUT NO GUARANTEE IS GIVEN THAT ALL EXISTING UTILITIES ARE SHOWN OR THAT THE GIVEN LOCATIONS ARE EXACT. CONFIRMATION OF EXISTENCE AND EXACT LOCATION OF ALL SERVICES MUST BE OBTAINED FROM THE INDIVIDUAL UTILITIES BEFORE PROCEEDING WITH CONSTRUCTION.

NO.	REVISIONS	DATE	BY
0	ISSUED FOR TENDER	15/08/14	B.J.
0	SUBMITTED TO CITY FOR REVIEW	24/07/14	B.J.

**WSP** 1600 BUFFALO PLACE WINNIPEG, MB, R3T 6B8 PHONE: 204-477-6650 FAX: 204-474-2864 WWW.WSPGROUP.COM

DESIGNED BY BJ/MBS CHECKED BY BJ

DRAWN BY MBS APPROVED BY BJ

HOR. SCALE: 1:150

VERT. SCALE: 1:10

DATE JULY 23, 2014

RELEASED FOR CONSTRUCTION

DATE

ENGINEERS SEAL

PROVINCE OF MANITOBA

**G. B. JONSON**

REGISTERED PROFESSIONAL ENGINEER

CONSULTANT DRAWING NO. 141-18294-00-C01

**THE CITY OF WINNIPEG**

PROPERTY, PLANNING & DEVELOPMENT

LEFT TURN LANE AND MEDIAN OPENING  
765 KEEWATIN STREET  
(WINNIPEG PUBLIC LIBRARY)

CITY DRAWING NO. 816-2014-C01

SHEET 1 OF 1

REV. NO. 0

**APEGM**

Certificate of Authorization

WSP Canada Inc.

No. 5750 Date: August 15, 2014

**METRIC**

WHOLE NUMBERS INDICATE MILLIMETRES

DECIMALIZED NUMBERS INDICATE METRES