



APPENDIX C

REFERENCE DRAWINGS

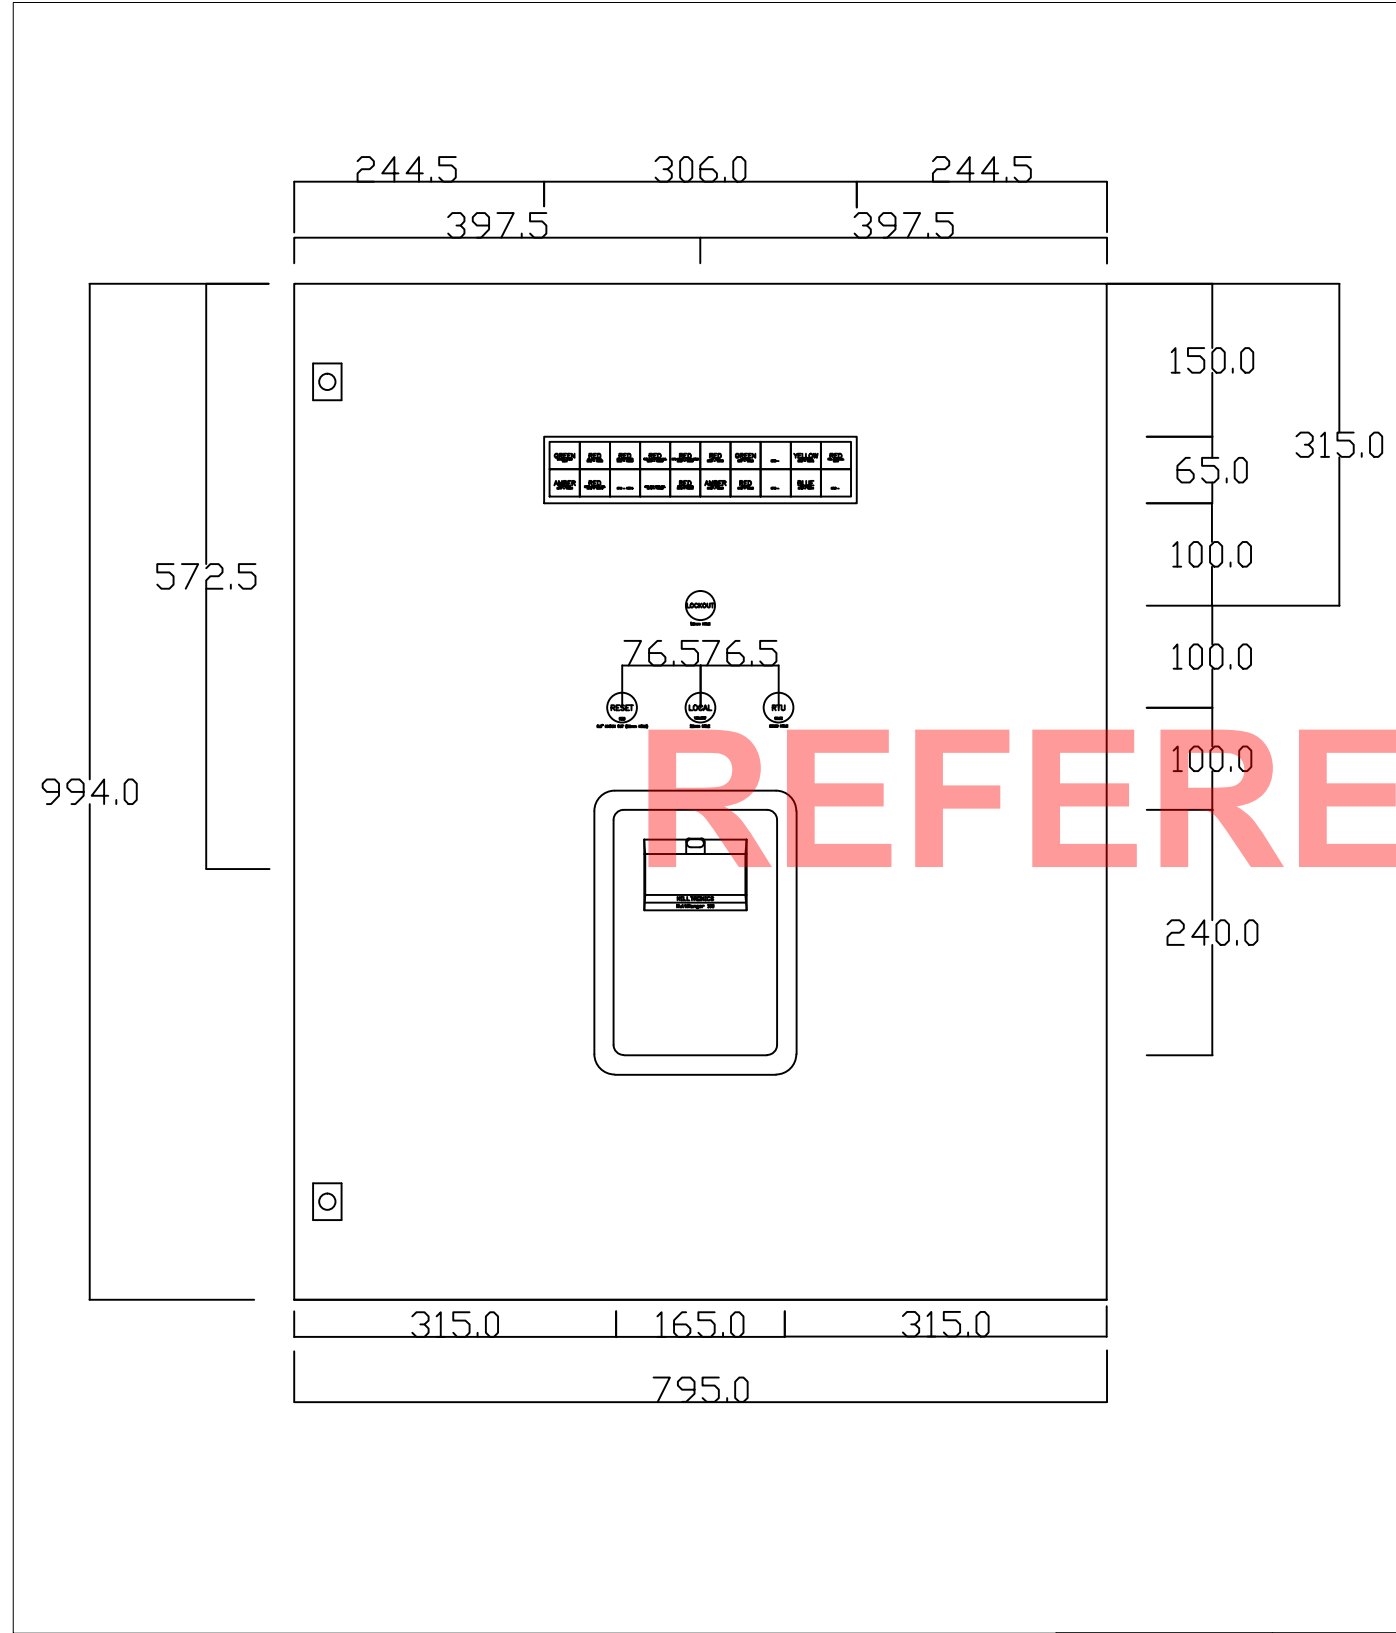

ALARM DISPLAY & SWITCH/BUTTON
QUICK REFERENCE

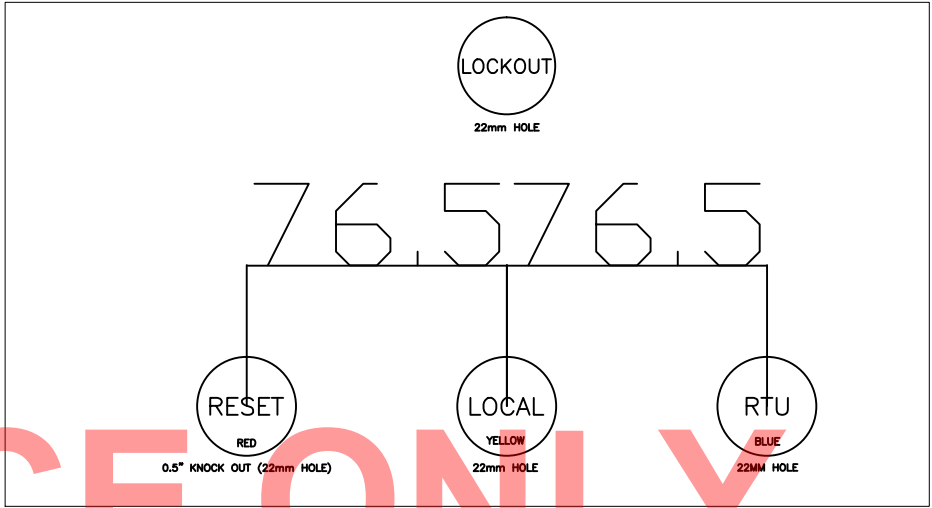

GREEN NORMAL MODE LT11	RED LIFT - 10001	RED LIFT - 10002	RED LIFT - 10003	RED LIFT - 10004	RED LIFT - 10005	RED LIFT - 10006	GREEN LIFT - 10007	YELLOW LIFT - 10008	RED LIFT - 10009
AMBER LIFT - 10010	RED LIFT - 10011	LIFT - 10012	RED LIFT - 10013	AMBER LIFT - 10014	RED LIFT - 10015	RED LIFT - 10016	LIFT - 10017	BLUE LIFT - 10018	LIFT - 10019

B.M. ELEV.		FIELD BOOK #:		CITY OF WINNIPEG WASTEWATER SERVICES E & I MAINTENANCE		ENGINEER'S SEAL		 THE CITY OF WINNIPEG WATER AND WASTE DEPARTMENT	
POSTED TO LBSIS				DESIGNED BY Brent S & Kurt S		CHECKED BY Kurt S		Woodhaven Lift – RTU Panel Drawings Panel Door Layout Front Door	
				DRAWN BY Brent S		APPROVED BY Rin G			
				HDR. SCALE VERTICAL		RELEASED FOR CONSTRUCTION			
NO. REVISIONS		DATE BY		DATE Dec 5, 2013		DATE		CITY DRAWING NUMBER 1-0198L-A223-001-00-B	
								SHEET 23 OF 23	

