

EASEMENT

41.7 OF 375 CONC CS
TO BE LINED S-MA70011581
(FULLY DETERIORATED)

52.0 OF 375 CONC CS
TO BE LINED S-MA70011585
(PARTIALLY DETERIORATED)

BAFFIN CR

S-MH20005737
RIM 236.81
INV N 233.15
INV S 232.79
INV W 233.07

SEWER JUNCTION INFORMATION FROM SEWER VIDEO INSPECTION SEWER ID S-MA70011581		
DISTANCE FROM MH ID S-MH20005737		
DISTANCE	DIAMETER	CLOCK
3.9	250	12
23.0	150	12
28.8	150	10
39.1	150	2

S-MH70004646
RIM 236.60
INV N 233.80
INV S 233.15

SEWER JUNCTION INFORMATION FROM SEWER VIDEO INSPECTION SEWER ID S-MA70011585		
DISTANCE FROM MH ID S-MH20005733		
DISTANCE	DIAMETER	CLOCK
28.1	150	10
43.9	150	12

S-MH20005733
RIM 236.56
INV E 233.04
INV S 232.93
INV W 233.04

NESS AV




WARNING

IF POWER EQUIPMENT OR EXPLOSIVES
ARE TO BE USED FOR EXCAVATION ON
THIS PROJECT THE CONTRACTOR MUST:

- 1) NOTIFY THE GAS COMPANY OF THE PROPOSED LOCATION OF EXCAVATION.
- 2) TAKE PRECAUTION TO AVOID DAMAGE TO GAS COMPANY INSTALLATIONS.

SEE PROVINCIAL REGULATION 210/72 FOR DETAILS

METRIC
WHOLE NUMBERS INDICATE MILLIMETRES
DECIMALIZED NUMBERS INDICATE METRES

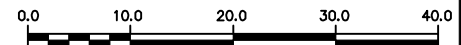

LOCATION APPROVED
UNDERGROUND STRUCTURES

B.M.
ELEV.

CONSTRUCTION COMPLETION DATE: YYYY MM DD

SUPV. U/G STRUCTURES COMMITTEE DATE

NOTE:

LOCATION OF UNDERGROUND STRUCTURES AS SHOWN ARE BASED ON THE BEST INFORMATION AVAILABLE BUT NO GUARANTEE IS GIVEN THAT ALL EXISTING UTILITIES ARE SHOWN OR THAT THE GIVEN LOCATIONS ARE EXACT. CONFIRMATION OF EXISTENCE AND EXACT LOCATION OF ALL SERVICES MUST BE OBTAINED FROM THE INDIVIDUAL UTILITIES BEFORE PROCEEDING WITH CONSTRUCTION.

NO.	REVISIONS	DATE	BY

DESIGNED BY	SC	CHECKED BY	SC
DRAWN BY	MA	APPROVED BY	KZ
SCALE:	1:750	RELEASED FOR CONSTRUCTION	
HORIZONTAL			
VERTICAL			
DATE	2014 10 08	DATE	

ENGINEER'S SEAL

ORIGINAL
SIGNED BY
S.R.J.
COURNOYER
14-10-07

CONSULTANT DRAWING NUMBER



THE CITY OF WINNIPEG
WATER AND WASTE DEPARTMENT
ENGINEERING DIVISION

2014 SEWER RENEWALS
BY CIPP LINING - CONTRACT 12

EASEMENT

MH AT NESS AVENUE (2ND MH W OF STRATHMILLAN ROAD) TO
MH AT BAFFIN CRESCENT (1ST MH N OF CARNARVAN ROAD)

SHEET 20 OF 66

CITY DRAWING NUMBER

10831