


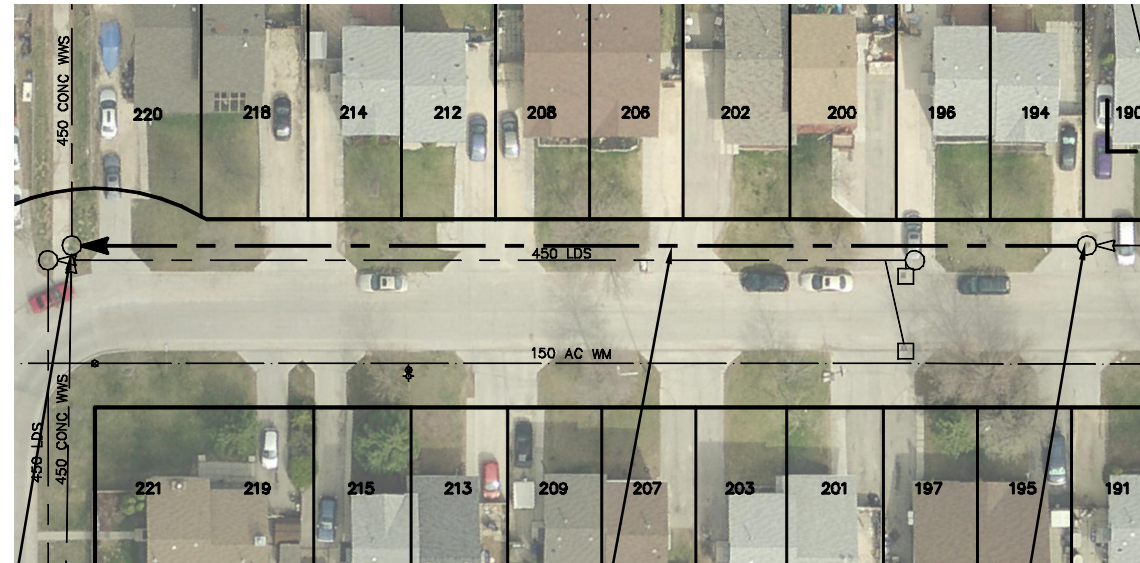

LAKE VILLAGE ROAD



S-MH60013970
RIM 232.20
INV E 223.70
INV S 223.70
INV N 223.70

98.90 OF 250 CONC WWS
TO BE LINED S-MA60016251
(FULLY DETERIORATED)

S-MH60013999
RIM 231.98
INV E 228.66
INV W 228.66

SEWER JUNCTION INFORMATION FROM SEWER VIDEO INSPECTION SEWER ID S-MA60016251		
DISTANCE FROM MH ID S-MH60013999		
DISTANCE	DIAMETER	CLOCK
8.0	150	8
9.5	150	3
10.3	150	9
11.0	150	3
29.3	150	3
30.2	150	10
46.4	150	9
47.9	150	3
64.6	150	9
66.1	150	3
86.7	150	10
87.6	150	3

WARNING


IF POWER EQUIPMENT OR EXPLOSIVES ARE TO BE USED FOR EXCAVATION ON THIS PROJECT THE CONTRACTOR MUST:

- 1) NOTIFY THE GAS COMPANY OF THE PROPOSED LOCATION OF EXCAVATION.
- 2) TAKE PRECAUTION TO AVOID DAMAGE TO GAS COMPANY INSTALLATIONS.

SEE PROVINCIAL REGULATION 210/72 FOR DETAILS

LAKE VILLAGE RD (WLEG)

METRIC
WHOLE NUMBERS INDICATE MILLIMETRES
DECIMALIZED NUMBERS INDICATE METRES

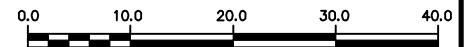

LOCATION APPROVED
UNDERGROUND STRUCTURES

SUPV. U/G STRUCTURES COMMITTEE DATE

NOTE:

LOCATION OF UNDERGROUND STRUCTURES AS SHOWN ARE BASED ON THE BEST INFORMATION AVAILABLE BUT NO GUARANTEE IS GIVEN THAT ALL EXISTING UTILITIES ARE SHOWN OR THAT THE GIVEN LOCATIONS ARE EXACT. CONFIRMATION OF EXISTENCE AND EXACT LOCATION OF ALL SERVICES MUST BE OBTAINED FROM THE INDIVIDUAL UTILITIES BEFORE PROCEEDING WITH CONSTRUCTION.

B.M. ELEV.			
CONSTRUCTION COMPLETION DATE: YYYY MM DD			
NO.	REVISIONS	DATE	BY

DESIGNED BY	SC	CHECKED BY	SC
DRAWN BY	MA	APPROVED BY	KZ
SCALE:	1:750	RELEASED FOR CONSTRUCTION	
HORIZONTAL			
VERTICAL			
DATE	2014 10 08	DATE	

ENGINEER'S SEAL

ORIGINAL SIGNED BY
S.R.J. COURNOYER
14-10-07

CONSULTANT DRAWING NUMBER



THE CITY OF WINNIPEG
WATER AND WASTE DEPARTMENT
ENGINEERING DIVISION

2014 SEWER RENEWALS
BY CIPP LINING - CONTRACT 12
LAKE VILLAGE ROAD
1ST MH E OF LAKE VILLAGE ROAD (WLEG)
TO MH AT LAKE VILLAGE ROAD (WLEG)

SHEET 31 OF 66
CITY DRAWING NUMBER

10842