


RICHMOND STREET

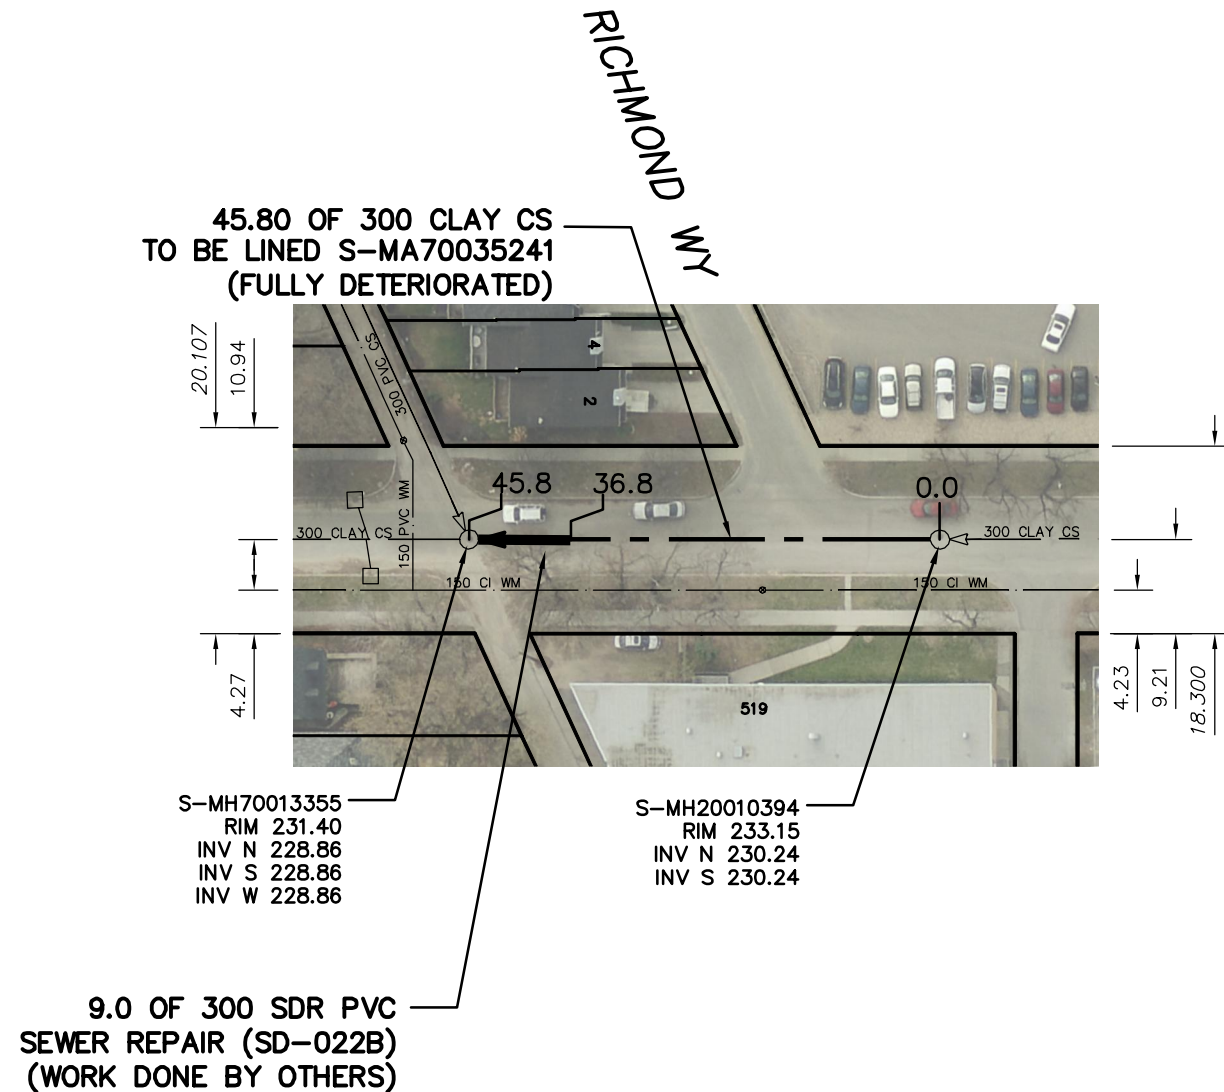

SEWER JUNCTION INFORMATION FROM SEWER VIDEO INSPECTION		
SEWER ID S-MA70035241		
DISTANCE FROM MH ID S-MH20010394		
DISTANCE	DIAMETER	CLOCK
3.8	150	10
6.8	150	2
17.3	250	10
29.0	150	3
31.9	250	10

WARNING

IF POWER EQUIPMENT OR EXPLOSIVES ARE TO BE USED FOR EXCAVATION ON THIS PROJECT THE CONTRACTOR MUST:

- 1) NOTIFY THE GAS COMPANY OF THE PROPOSED LOCATION OF EXCAVATION.
- 2) TAKE PRECAUTION TO AVOID DAMAGE TO GAS COMPANY INSTALLATIONS.

SEE PROVINCIAL REGULATION 210/72 FOR DETAILS

METRIC

WHOLE NUMBERS INDICATE MILLIMETRES
DECIMALIZED NUMBERS INDICATE METRES

<p>LOCATION APPROVED UNDERGROUND STRUCTURES</p> <p>SUPV. U/G STRUCTURES COMMITTEE _____ DATE _____</p> <p>NOTE: LOCATION OF UNDERGROUND STRUCTURES AS SHOWN ARE BASED ON THE BEST INFORMATION AVAILABLE BUT NO GUARANTEE IS GIVEN THAT ALL EXISTING UTILITIES ARE SHOWN OR THAT THE GIVEN LOCATIONS ARE EXACT. CONFIRMATION OF EXISTENCE AND EXACT LOCATION OF ALL SERVICES MUST BE OBTAINED FROM THE INDIVIDUAL UTILITIES BEFORE PROCEEDING WITH CONSTRUCTION.</p>	<p>B.M. ELEV.</p> <p>CONSTRUCTION COMPLETION DATE: YYYY MM DD</p> <table border="1" style="width:100%; height: 40px;"> <tr><td> </td><td> </td><td> </td><td> </td></tr> </table>					<table border="1" style="width:100%;"> <tr> <td>DESIGNED BY</td> <td>SC</td> <td>CHECKED BY</td> <td>SC</td> </tr> <tr> <td>DRAWN BY</td> <td>MA</td> <td>APPROVED BY</td> <td>KZ</td> </tr> <tr> <td>SCALE:</td> <td rowspan="2">1:750</td> <td>RELEASED FOR CONSTRUCTION</td> <td> </td> </tr> <tr> <td>HORIZONTAL</td> <td> </td> <td> </td> </tr> <tr> <td>VERTICAL</td> <td> </td> <td> </td> <td> </td> </tr> <tr> <td>DATE</td> <td>2014 10 08</td> <td>DATE</td> <td> </td> </tr> </table> <p>PLOT DATE: 2014 10 08</p>	DESIGNED BY	SC	CHECKED BY	SC	DRAWN BY	MA	APPROVED BY	KZ	SCALE:	1:750	RELEASED FOR CONSTRUCTION		HORIZONTAL			VERTICAL				DATE	2014 10 08	DATE		<p>ENGINEER'S SEAL</p> <p>ORIGINAL SIGNED BY S.R.J. COURNOYER 14-10-07</p> <p>CONSULTANT DRAWING NUMBER: -</p>	<div style="text-align: center;"> <p>THE CITY OF WINNIPEG WATER AND WASTE DEPARTMENT ENGINEERING DIVISION</p> <p>2014 SEWER RENEWALS BY CIPP LINING - CONTRACT 12 RICHMOND STREET 2ND MH S OF PORTAGE AVENUE TO MH AT WOLSELEY AVENUE WEST</p> </div> <table border="1" style="width:100%; margin-top: 10px;"> <tr> <td style="width:80%;">SHEET 43 OF 66</td> </tr> <tr> <td>CITY DRAWING NUMBER</td> </tr> <tr> <td style="text-align: center; font-size: 1.2em;">10854</td> </tr> </table>	SHEET 43 OF 66	CITY DRAWING NUMBER	10854
DESIGNED BY	SC	CHECKED BY	SC																															
DRAWN BY	MA	APPROVED BY	KZ																															
SCALE:	1:750	RELEASED FOR CONSTRUCTION																																
HORIZONTAL																																		
VERTICAL																																		
DATE	2014 10 08	DATE																																
SHEET 43 OF 66																																		
CITY DRAWING NUMBER																																		
10854																																		