

**MAIN FLOOR PLAN - LIGHTING**  
SCALE: 1/8"=1'-0"

- ELECTRICAL NOTES:**
1. TIE THE NEW LIGHTING FIXTURE INTO THE EXISTING LOCAL CIRCUIT. CONTRACTOR TO VERIFY THE LOAD ON THE EXISTING CIRCUIT PRIOR TO CONNECTING THE NEW LOAD.
  2. RE-LAMP AND WIPE CLEAN ALL EXISTING FIXTURES TO REMAIN.
  3. PROVIDE A WIREGUARD.
  4. NEW EXTERIOR LIGHT FIXTURES SHALL RE-USE THE EXISTING EXISTING WIRING AND CIRCUIT.

**NOTES:**

THESE DRAWINGS SHALL NOT BE SCALED.

THE CONTRACTOR SHALL VISIT THE SITE AND SATISFY HIMSELF ALL DIMENSIONS, DATUM, AND DETAILED INFORMATION SHOWN ARE CORRECT.

THE CONTRACTOR IS TO REVIEW AND COORDINATE ALL ARCHITECTURAL, MECHANICAL, ELECTRICAL AND STRUCTURAL DRAWINGS FOR ADDITIONAL OPENINGS THROUGH FLOORS, WALLS, AND CEILINGS FOR DUCT, PIPE & ELECTRICAL RISERS AND ALL OPENINGS NOT SHOWN ON DRAWINGS.

ALL OPENINGS THROUGH FIRE ASSEMBLIES ARE TO BE FIRE STOPPED AND SEALED WITH ULC APPROVED FIRE STOPPING TO MAINTAIN THE INTEGRITY OF THE FIRE SEPARATION, AND PROVIDE A SMOKE-TIGHT BARRIER.

ALL PRODUCTS AND MATERIALS TO BE USED AND INSTALLED SHALL CONFORM WITH MANUFACTURER'S SPECIFICATIONS & APPLICABLE CODES.

THE CONTRACTOR SHALL BE RESPONSIBLE TO PATCH AND MAKE GOOD ALL EXISTING CONSTRUCTION AFFECTED BY THE REMOVAL OF ALL ITEMS FORMING THE PART OF THE RENOVATION WORK.

WHERE NEW FLOORING AND BASE IS TO BE INSTALLED IN EXISTING AREAS (REFER TO FLOOR PLAN AND ROOM SCHEDULE) THE EXISTING FLOORING SURFACE AND BASE MUST BE REMOVED, UNLESS OTHERWISE NOTED. ALL FLOOR SURFACES SHALL BE PREPARED IN ACCORDANCE TO MANUFACTURER'S RECOMMENDATIONS FOR INSTALLATION OF NEW FLOOR.

WHERE PAINTING OF EXISTING WALLS IS INDICATED ON THE ROOM SCHEDULE, THESE WALLS MUST BE CLEANED OF ANY EXISTING WALL COVERING, PATCHED & PREPARED TO ACCEPT NEW MATERIAL, UNLESS OTHERWISE NOTED.

- GENERAL CONSTRUCTION NOTES:**
1. ALL NEW WIRING SHALL BE RUN IN NEW CONDUIT.
  2. ALL PENETRATIONS THROUGH FIRE SEPARATIONS SHALL BE FIRE STOPPED. FOR ALL FIRE STOPPING, CONTRACTOR SHALL ENSURE THE WALL RATING IS MAINTAINED.
  3. VERIFY LOAD ON EXISTING CIRCUITS PRIOR TO CONNECTION OF NEW LOADS.

**LEGEND:**

- EXIT LIGHT - ARROWS DENOTE DIRECTION
- REMOTE 2-HEAD EMERGENCY LIGHT  
CM = CEILING MOUNT  
4X = NEMA 4X ENCLOSURE
- DENOTES SOURCE BATTERY PACK
- 4'-0" FLUORESCENT FIXTURE
- EMERGENCY LIGHTING BATTERY UNIT  
B-X DENOTES BATTERY UNIT NUMBER

No.	REVISION/DESCRIPTION	BY	DATE
0	ISSUED FOR CONSTRUCTION	CLS	15/02/17

SEAL


2015-02-13

DRAWN	CHECKED	DESIGNED	APPROVED
GON	CLS	CLS	CLS
DATE: 2014.10.27	USER	APPROVAL	

Winnipeg THE CITY OF WINNIPEG  
PLANNING, PROPERTY AND  
DEVELOPMENT DEPARTMENT  
MUNICIPAL ACCOMMODATIONS DIVISION  
3-65 GARRY STREET, R3C 4K4

PROJECT  
SHERBROOK POOL  
REFURBISHMENT OF SHERBROOK POOL

381 SHERBROOK STREET  
SHEET TITLE

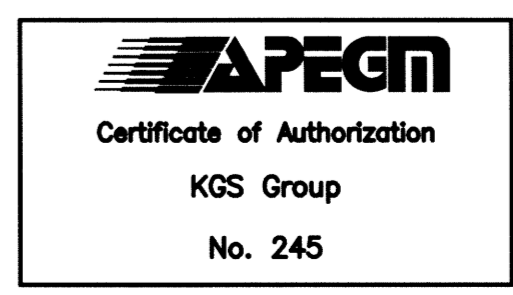

ELECTRICAL  
MAIN FLOOR PLAN  
LIGHTING

SCALE	PROJECT No:	SHEET No:
AS SHOWN	2013-173	E14