







LINE PAINTING LEGEND:

YELLOW GORE AREA

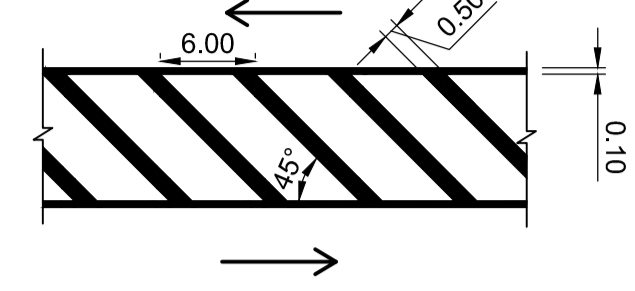

WHITE PARKING LINES

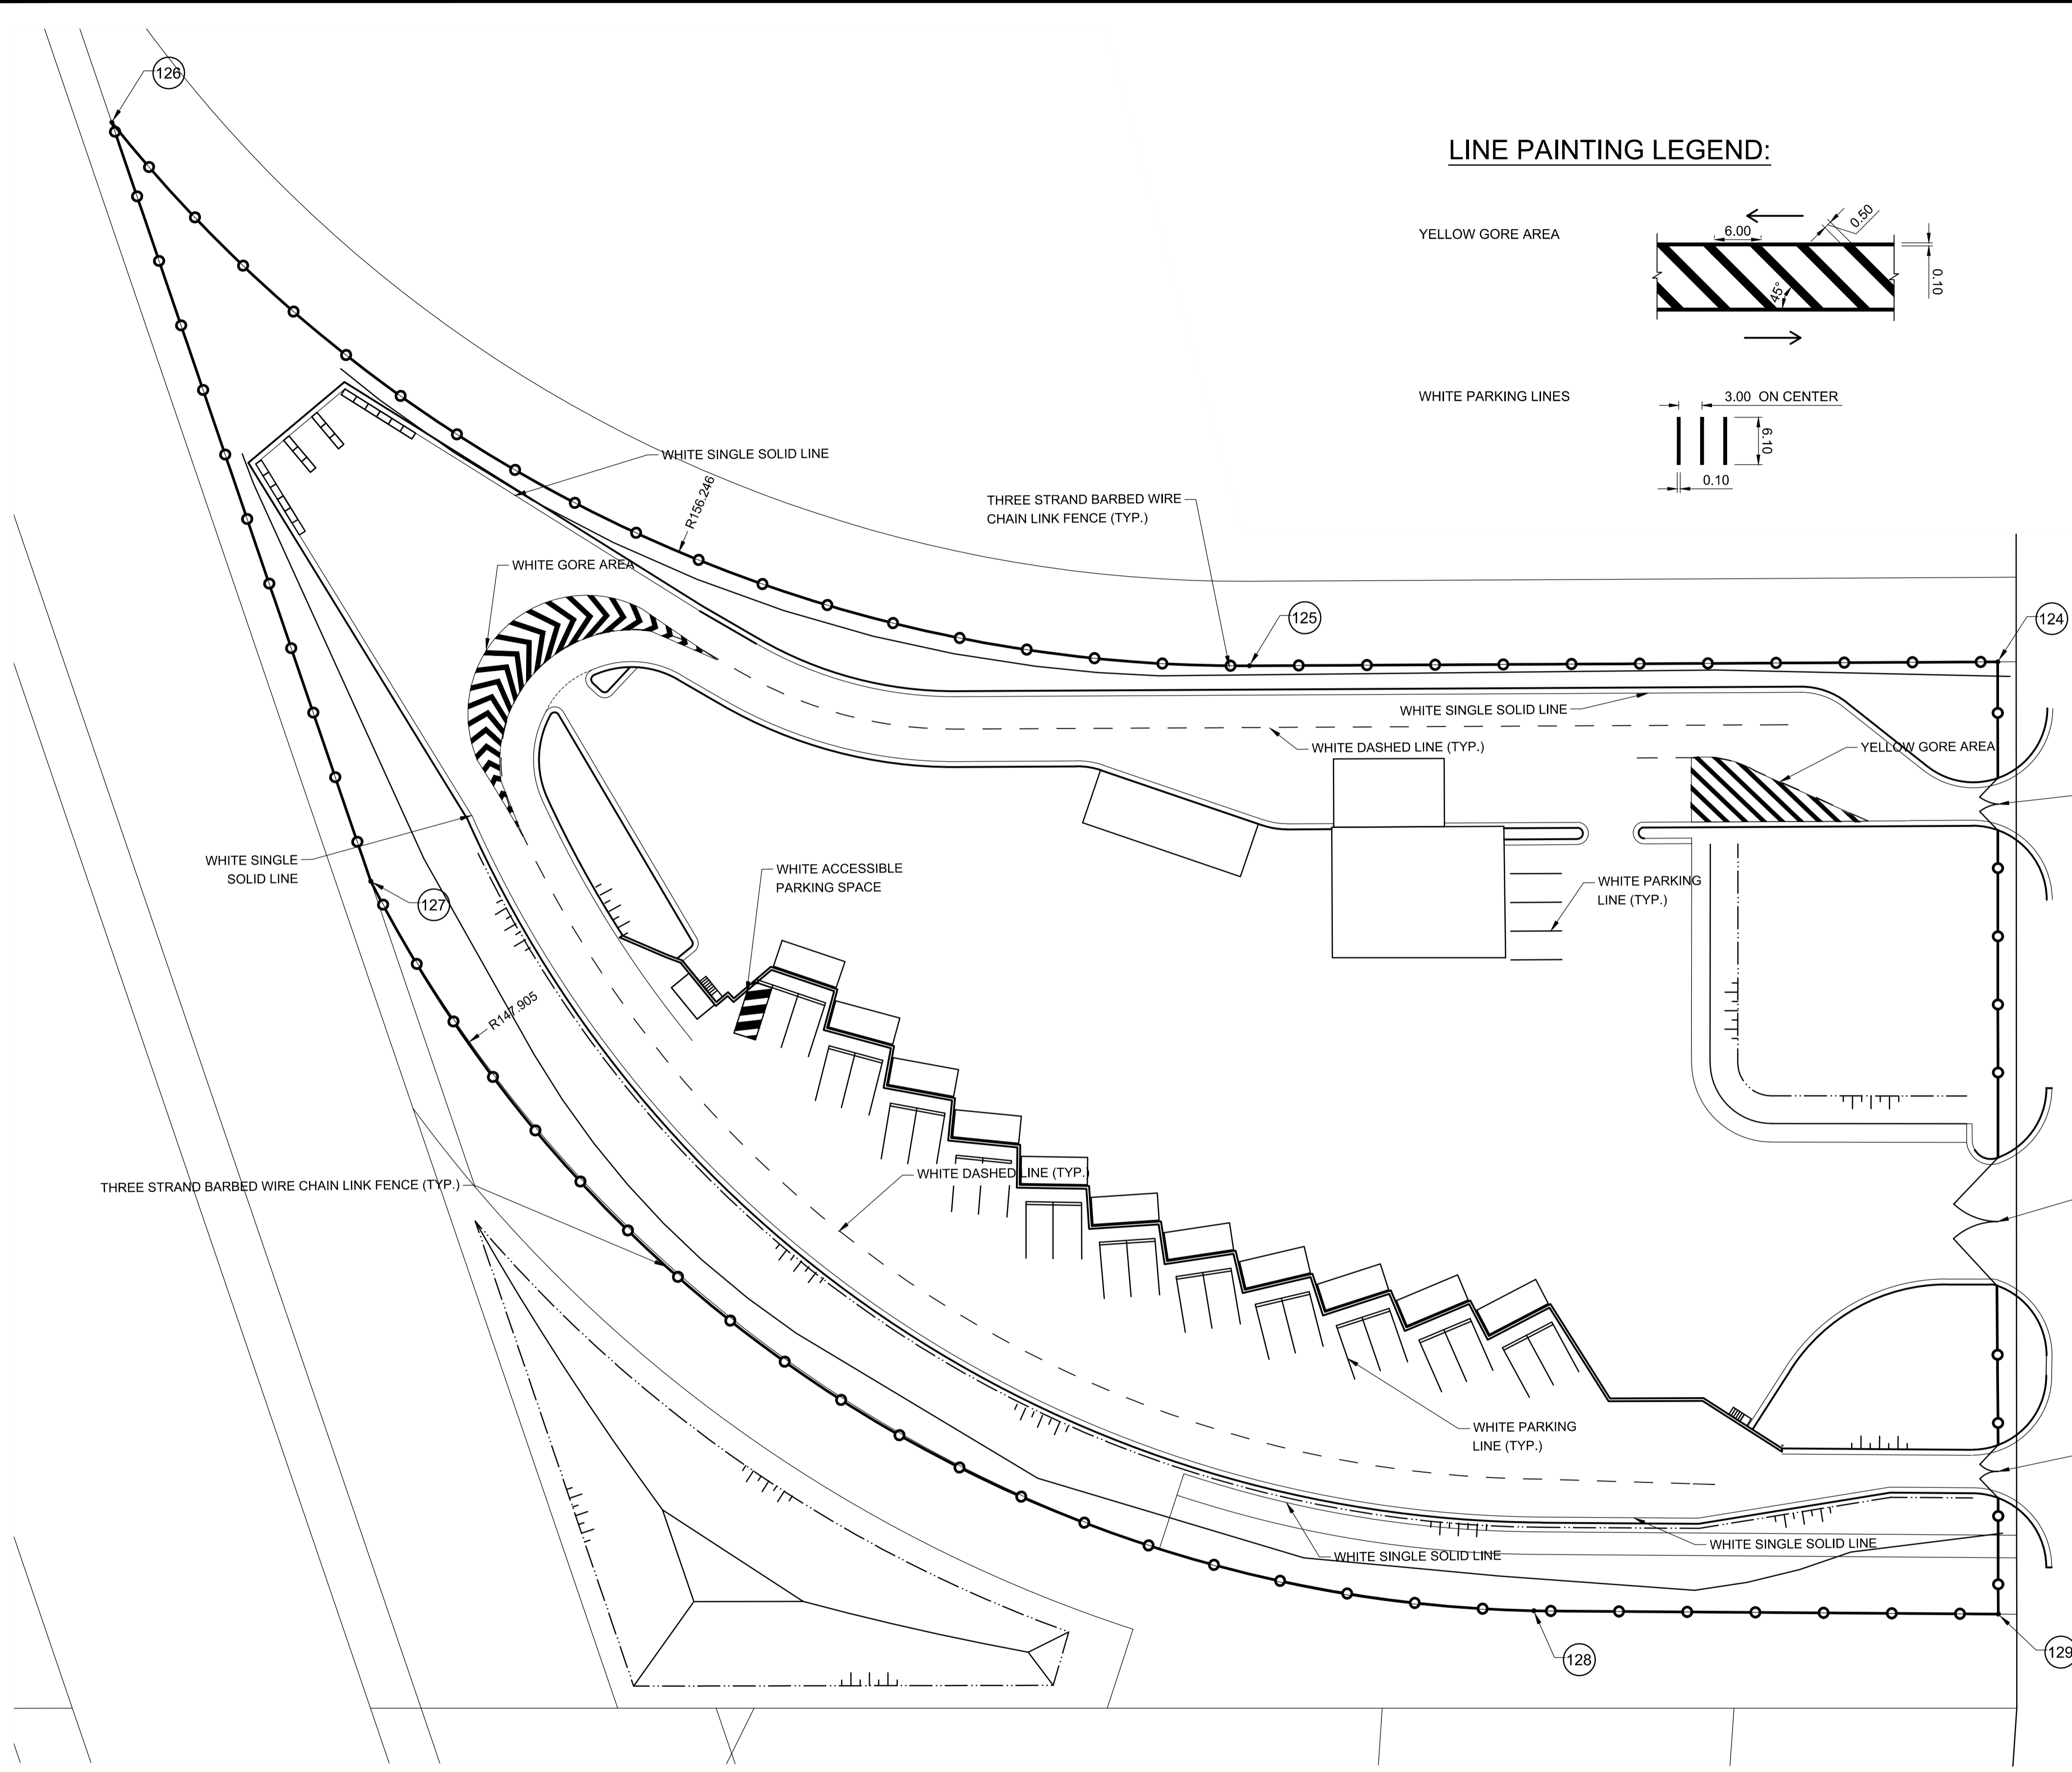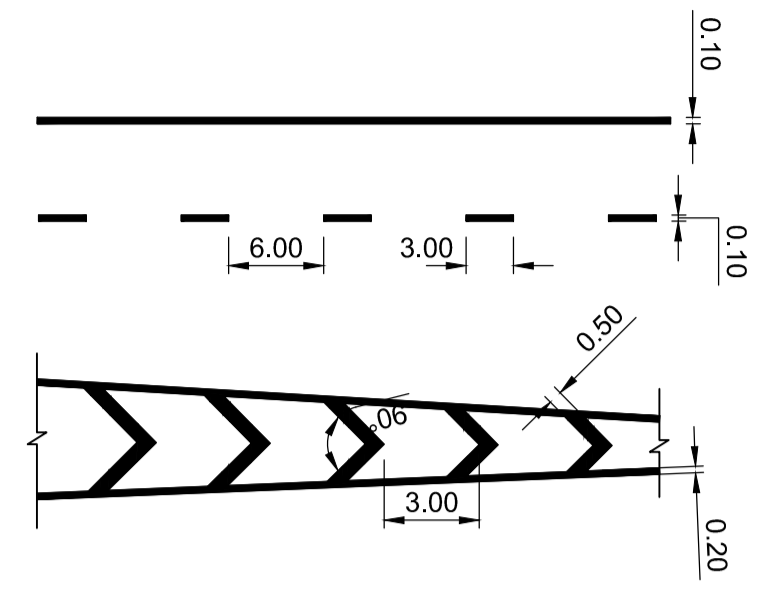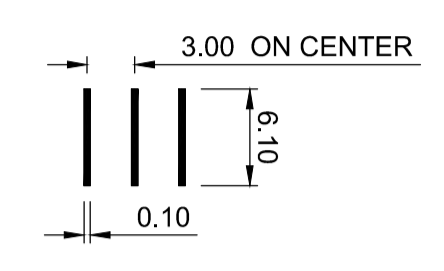

| POINT TABLE | | | |
|-------------|--------------|-------------|-------------|
| No. | NORTHING (m) | EASTING (m) | DESCRIPTION |
| 124 | 5530430.9278 | 631097.5120 | FENCE |
| 125 | 5530350.1309 | 631099.9392 | FENCE |
| 126 | 5530225.8332 | 631044.2984 | FENCE |
| 127 | 5530255.8315 | 631125.5666 | FENCE |
| 128 | 5530383.3707 | 631201.2265 | FENCE |
| 129 | 5530433.5290 | 631200.3350 | FENCE |

2



APEGM
 Certificate of Authorization
 Dillon Consulting Limited (MB)
 No. 1789 Date: MAR. 4, 2016

METRIC

WHOLE NUMBERS INDICATE MILLIMETRES
DECIMALIZED NUMBERS INDICATE METRES

C:\projects\winnipeg\working_directory\active\4099\40245764\138224-02-PR-SIGN.dwg

| | | | | | | | | |
|-------------|---------------------|------------|------------|---------------|---------------|---------------------|---------------------|---------------------|
| 150 WM | WATERMAIN | 150 WM | MTS | M.T.S. | MTS | 150 mm W.M. | WATERMAIN | 150 mm W.M. |
| Hydrant | HYDRANT | Valve | VALVE | CONCRETE | CONCRETE | Hydrant | HYDRANT | Valve |
| 300 LDS | LAND DRAINAGE SEWER | 300 LDS | 300 LDS | ASPHALT | ASPHALT | 300 mm L.D.S. | LAND DRAINAGE SEWER | 300 mm L.D.S. |
| 250 WWS | WASTE WATER SEWER | 250 WWS | 250 WWS | PLANING | PLANING | 250 mm W.W.S. | WASTE WATER SEWER | 250 mm W.W.S. |
| Manhole | MANHOLE | Manhole | Manhole | PAVING STONES | PAVING STONES | Profile | PROFILE | Profile |
| Catch Basin | CATCH BASIN | Test Holes | TEST HOLES | PROPERTY LINE | PROPERTY LINE | PVMT Flow Direction | PVMT FLOW DIRECTION | PVMT FLOW DIRECTION |
| Junctions | JUNCTIONS | Junctions | Junctions | SURVEY BAR | SURVEY BAR | | | |
| Culvert | CULVERT | Culvert | Culvert | CURB RAMP | CURB RAMP | | | |
| 100 GAS | GAS | 100 GAS | 100 GAS | DITCH | DITCH | | | |
| 100 GAS | GAS | 100 GAS | 100 GAS | SWALE | SWALE | | | |
| EXISTING | LEGEND-PLAN | PROPOSED | EXISTING | LEGEND-PLAN | PROPOSED | EXISTING | LEGEND-PROFILE | PROPOSED |

UNDERGROUND STRUCTURES
 SUPPLY U/G STRUCTURES COMMITTEE DATE

NOTE:
 LOCATION OF UNDERGROUND STRUCTURES AS SHOWN ARE BASED ON THE BEST INFORMATION AVAILABLE. BUT NO GUARANTEE IS GIVEN THAT ALL EXISTING UTILITIES ARE SHOWN OR THAT THE GIVEN LOCATIONS ARE EXACT. CONFIRMATION OF EXISTENCE AND EXACT LOCATION OF ALL SERVICES MUST BE OBTAINED FROM THE INDIVIDUAL UTILITIES BEFORE PROCEEDING WITH CONSTRUCTION.

| | | | | |
|-------------|-----------|------|----|------|
| B.M. ELEV. | | | | |
| DESIGNED BY | TS | | | |
| DRAWN BY | TS | | | |
| CHECKED BY | WPN | | | |
| APPROVED BY | ARR | | | |
| HOR. SCALE | | | | |
| VERTICAL | | | | |
| NO. | REVISIONS | DATE | BY | DATE |

| | |
|---------------------------|------|
| RELEASED FOR CONSTRUCTION | DATE |
|---------------------------|------|



ENGINEER'S SEAL
 PROVINCE OF MANITOBA
 W.P. NAIRN
 MAR 2, 2016
 Member 34277
 REGISTERED PROFESSIONAL ENGINEER

THE CITY OF WINNIPEG
 WATER AND WASTE DEPARTMENT

4R WINNIPEG DEPOT
 PACIFIC AVENUE

SITE FENCING AND PAINTING

CITY DRAWING NUMBER: 1-0851A-0007-001
 SHEET 8 OF 43
 CONSULTANT DRAWING NUMBER: C-7

CONSULTANT PROJECT NUMBER: 13-8224